

09-FEB-2005 16:18
 at: \\vnu\ftp\m\p\15000\09-02-05\15000.dwg
 8/17/99
 J:\b3682\09\psh

NOTE:
 PLACE TEMPORARY ROCK SEDIMENT DAMS TYPE - B
 AND TEMPORARY ROCK SILT CHECKS TYPE - A AT
 DRAINAGE OUTLETS.


CLEARING AND GRUBBING
 EROSION CONTROL FOR
 CONSTRUCTION SHEET 9

-L-
 PI Sta 98+91.32
 $\Delta = 25^\circ 21' 25.7''$ (RT)
 $D = 6^\circ 45' 00.0''$
 $L = 375.66'$
 $T = 190.96'$
 $R = 848.83'$
 SE = SEE PLANS




-L-
 PI Sta 107+89.82
 $\Delta = 56^\circ 48' 37.6''$ (RT)
 $D = 6^\circ 30' 00.0''$
 $L = 874.01'$
 $T = 476.71'$
 $R = 881.47'$
 SE = SEE PLANS

NOTE:
 TEMPORARY SILT FENCE SHALL BE INSTALLED A MINIMUM
 OF 3 FEET FROM TOE OF FILL IN WETLAND AREAS

PROJECT REFERENCE NO. B-3682 & W-3413	SHEET NO. EC-8/CONST.9
RW SHEET NO.	
ROADWAY DESIGN ENGINEER	HYDRAULICS ENGINEER

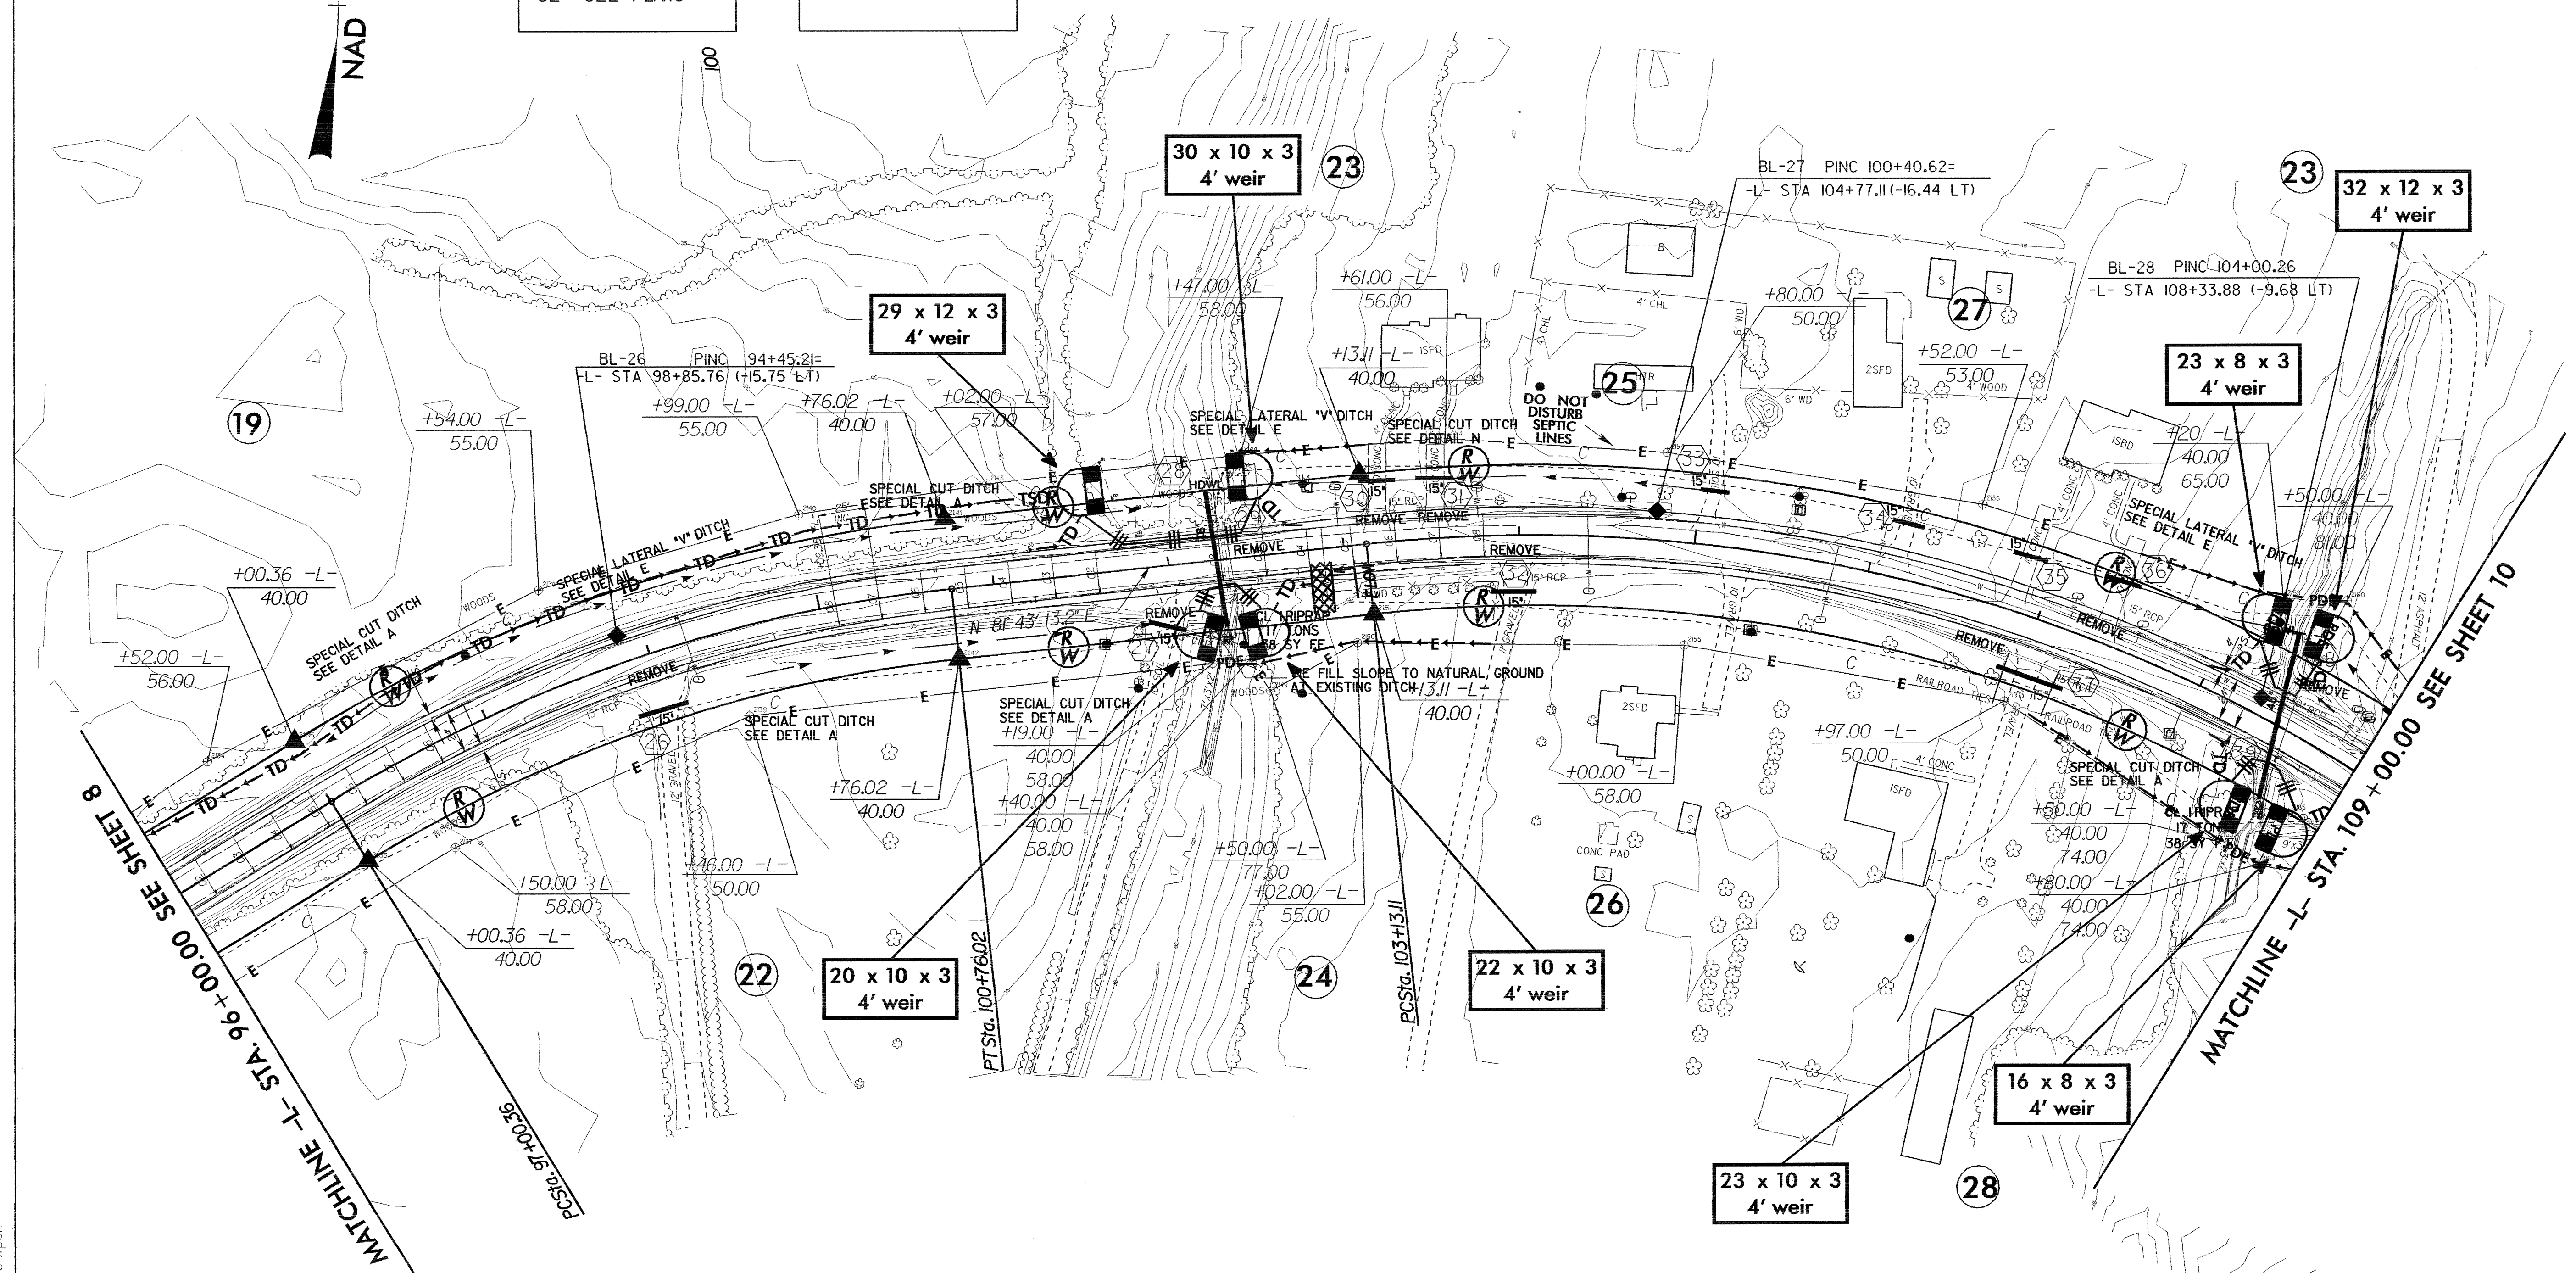

MATCHLINE -L- STA. 96+00.00 SEE SHEET 8
 STA. 97+00.36
 STA. 109+00.00 SEE SHEET 10

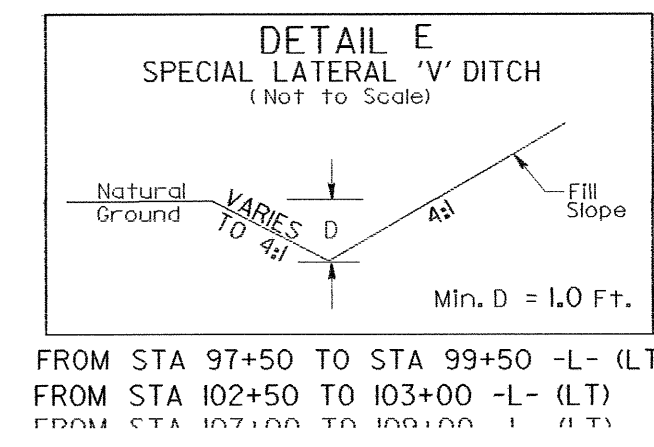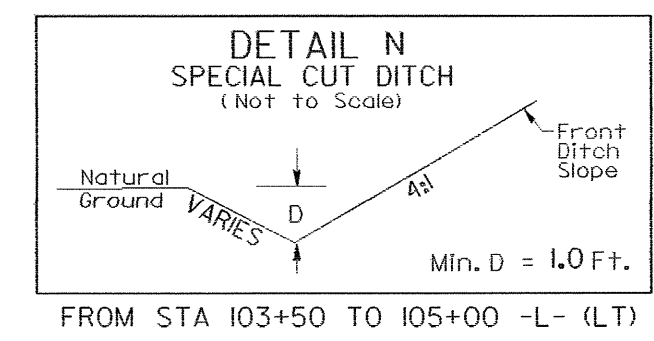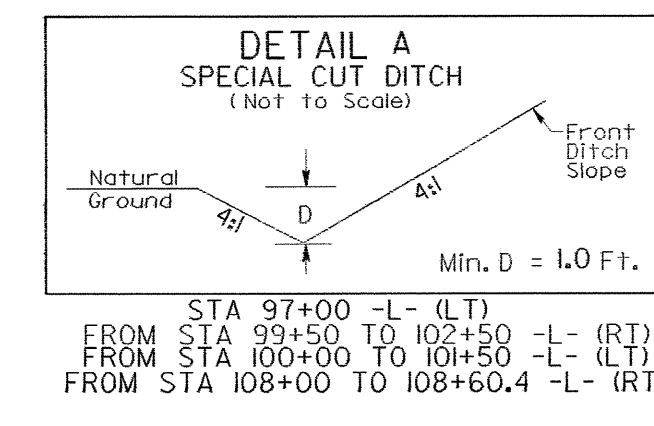

See sheet 15 for -L- Profile