


## TOTAL BILL OF MATERIAL


	CONSTRUCTION, MAINTENANCE & REMOVAL OF TEMPORARY ACCESS	REMOVAL OF EXISTING STRUCTURE	4'-0" Ø DRILLED PIERS IN SOIL	4'-0" Ø DRILLED PIERS NOT IN SOIL	PERMANENT STEEL CASING FOR 4'-0" Ø DRILLED PIER	CROSSHOLE SONIC LOGGING	CSL TUBES	REINFORCED CONCRETE DECK SLAB	GROOVING BRIDGE FLOORS	CLASS A CONCRETE	BRIDGE APPROACH SLABS	REINFORCING STEEL	SPIRAL COLUMN REINFORCING STEEL	45" PRESTRESSED CONCRETE GIRDERS	HP 12 X 53 STEEL PILES	CONCRETE BARRIER RAIL	PLAIN RIP RAP CLASS II (2'-0" THICK)	FILTER FABRIC FOR DRAINAGE	ELASTOMERIC BEARINGS	EVAZOTE JOINT SEALS		
	LUMP SUM	LUMP SUM	LIN. FT.	LIN. FT.	LIN. FT.	EACH	LIN. FT.	SQ. FT.	SQ. FT.	CU. YDS.	LUMP SUM	LBS.	LBS.	No.	LIN. FT.	No.	LIN. FT.	LIN. FT.	TONS	SQ.YDS.	LUMP SUM	LUMP SUM
SUPERSTRUCTURE								7,044	8,060		LUMP SUM			18	960.35			325.76			LUMP SUM	LUMP SUM
END BENT No. 1										26.8		3,870			10	150.0			180	200		
BENT No. 1			79.5	17.5	50.7		418			45.9		15,264	3,903									
BENT No. 2			74.1	18.5	64.1	1	400			37.8		13,906	3,193									
END BENT No. 2										27.9		3,981			9	290.0			225	250		
TOTAL	LUMP SUM	LUMP SUM	153.6	36.0	114.8	1	818	7,044	8,060	138.4	LUMP SUM	37,021	7,096	18	960.35	19	440.0	325.76	405	450	LUMP SUM	LUMP SUM

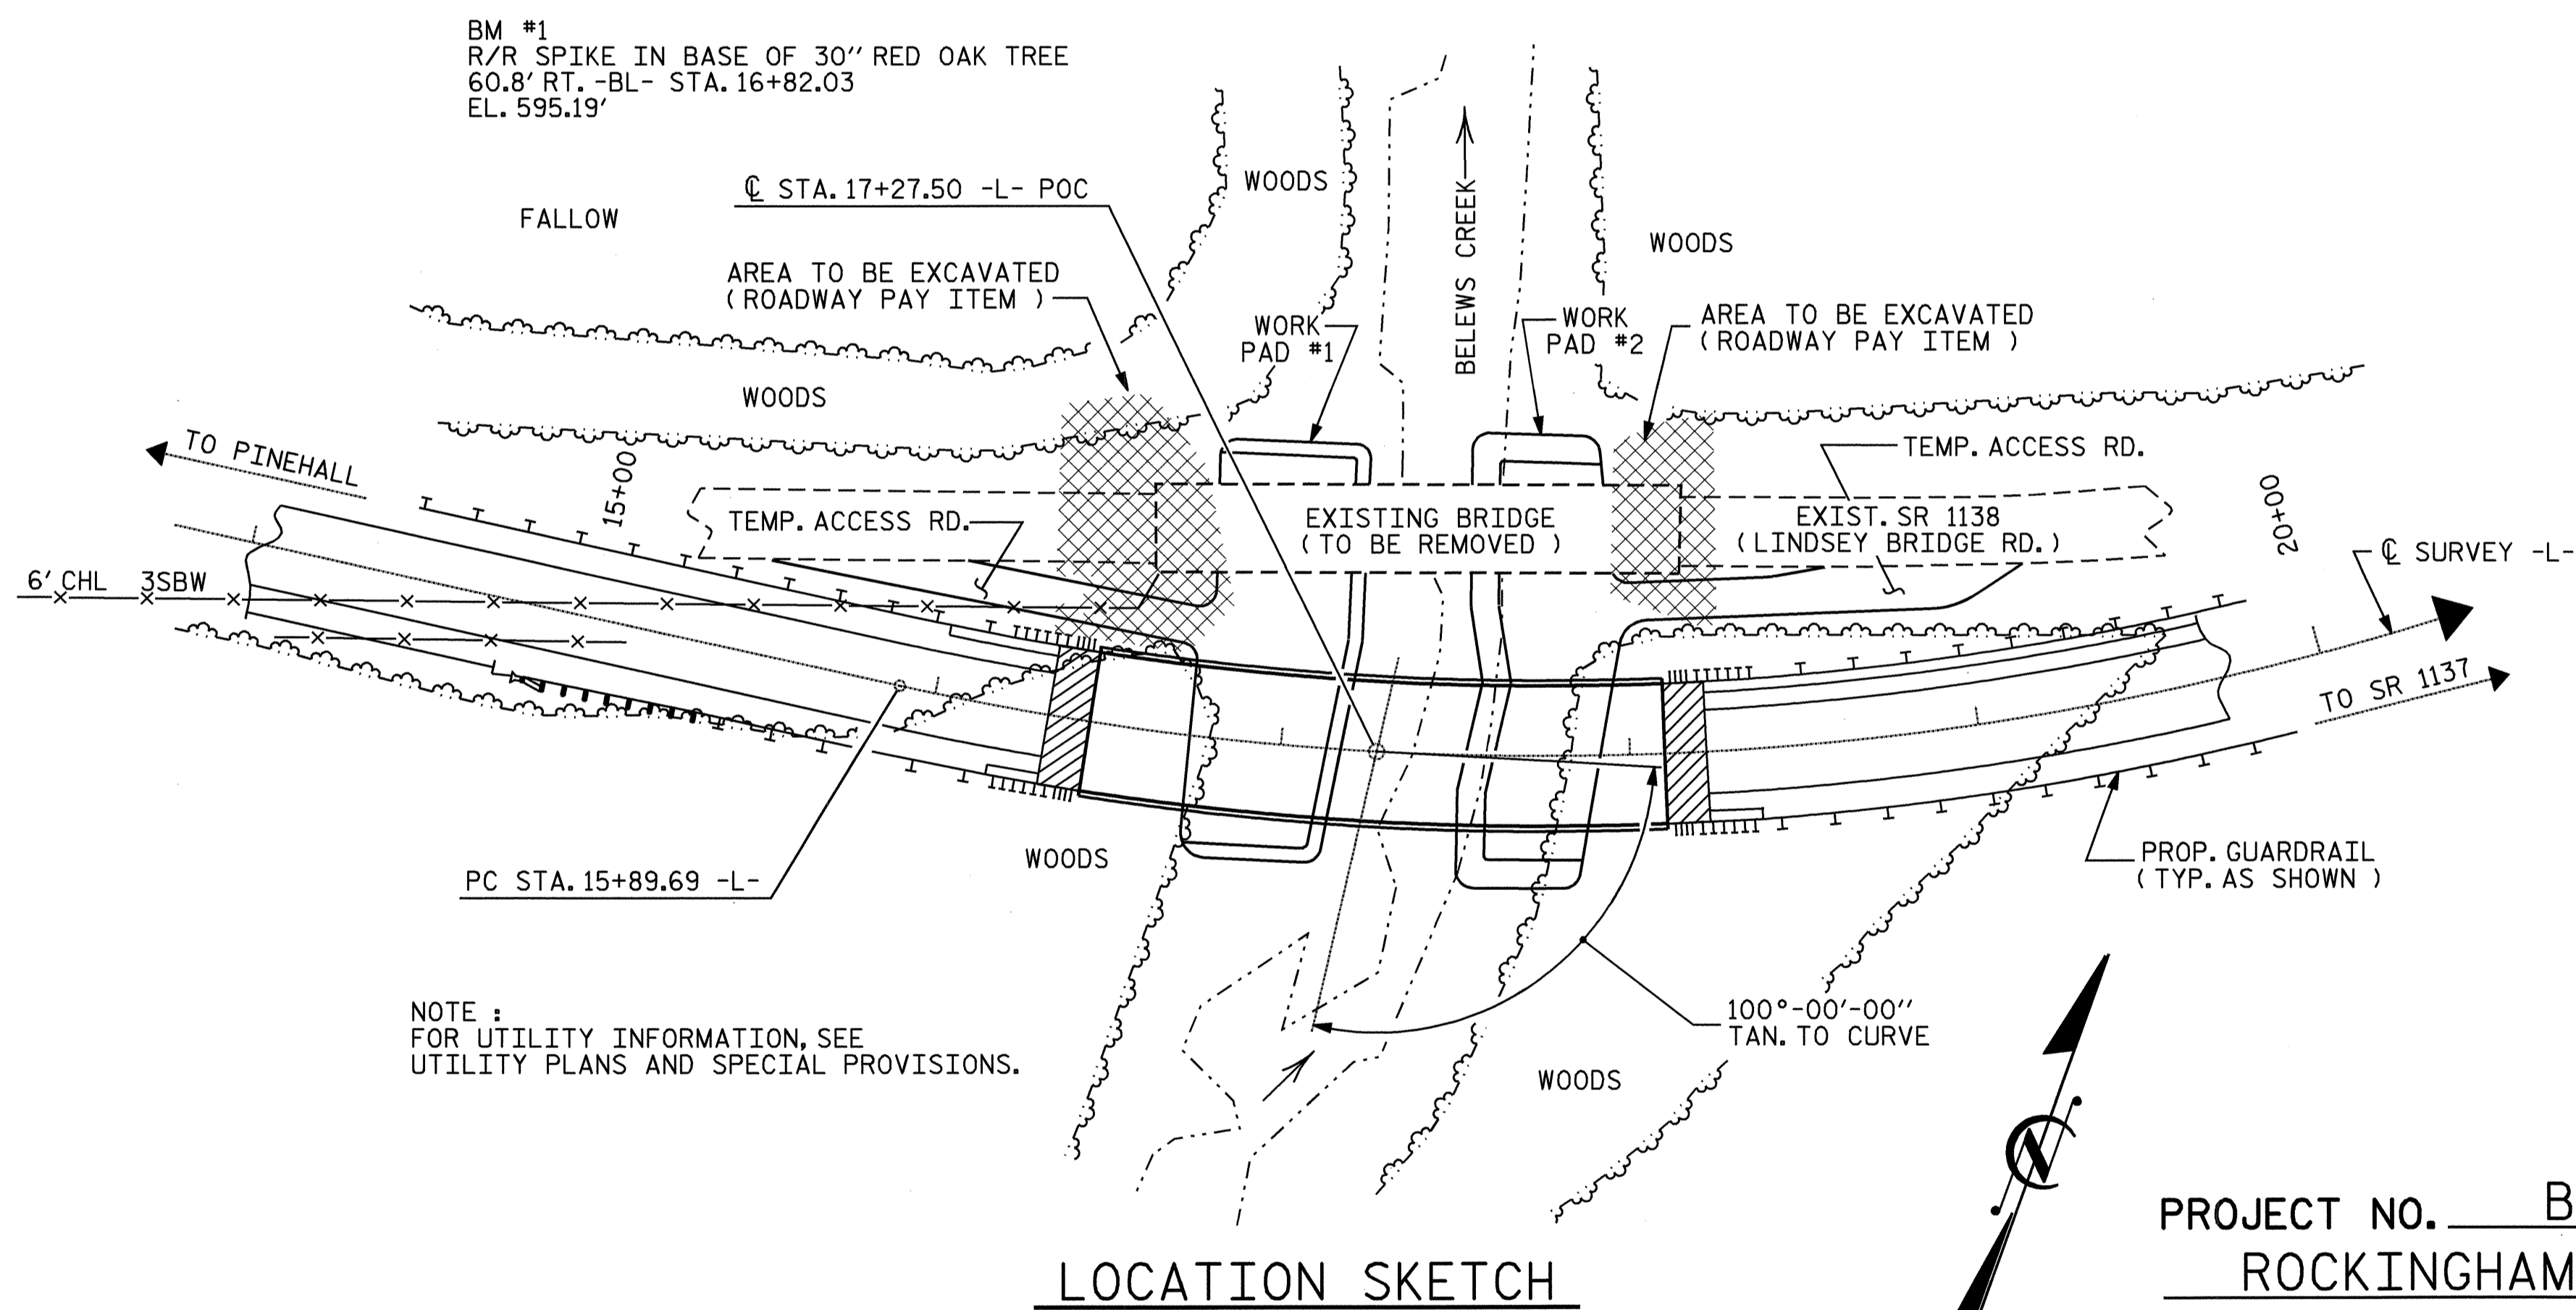

NOTE :  
FOR UTILITY INFORMATION, SEE  
UTILITY PLANS AND SPECIAL PROVISIONS.

PROJECT NO. B-3694  
ROCKINGHAM COUNTY  
 STATION: 17+27.50 -L-

SHEET 4 OF 4

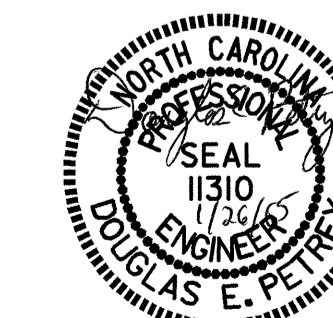

STATE OF NORTH CAROLINA DEPARTMENT OF TRANSPORTATION RALEIGH					
GENERAL DRAWING BRIDGE ON SR 1138 (LINDSEY BRIDGE RD.) OVER BELEWS CREEK BETWEEN PINEHALL AND SR 1137					
REVISIONS					SHEET NO.
NO.	BY:	DATE:	NO.	BY:	DATE:
1			3		
2			4		
					S-4
					TOTAL SHEETS 36

DRAWN BY : MIKE BRITT DATE : 11-24-04  
 CHECKED BY : B.N. GRADY DATE : 1-05