



PROJECT REFERENCE NO.	SHEET NO.
B-3875	EC-4/CONST.4
R/W SHEET NO.	HYDRAULICS ENGINEER
ROADWAY DESIGN ENGINEER	

NOTE: UTILIZE SPECIAL STILLING BASIN AND/OR TEMPORARY ROCK SEDIMENT DAM TYPE - B AS STILLING BASIN WHERE APPLICABLE.



NOTE: PLACE TEMPORARY ROCK SEDIMENT DAMS TYPE-B AND TEMPORARY ROCK SILT CHECKS TYPE-A AT DRAINAGE OUTLETS.

CLEARING AND GRUBBING EROSION CONTROL FOR CONSTRUCTION SHEET 4

NOTES: SB - DENOTES SHOULDER BERM  
 SBG - DENOTES SHOULDER BERM GUTTER  
 'PSH'- DENOTES PREFORMED SCOUR HOLE

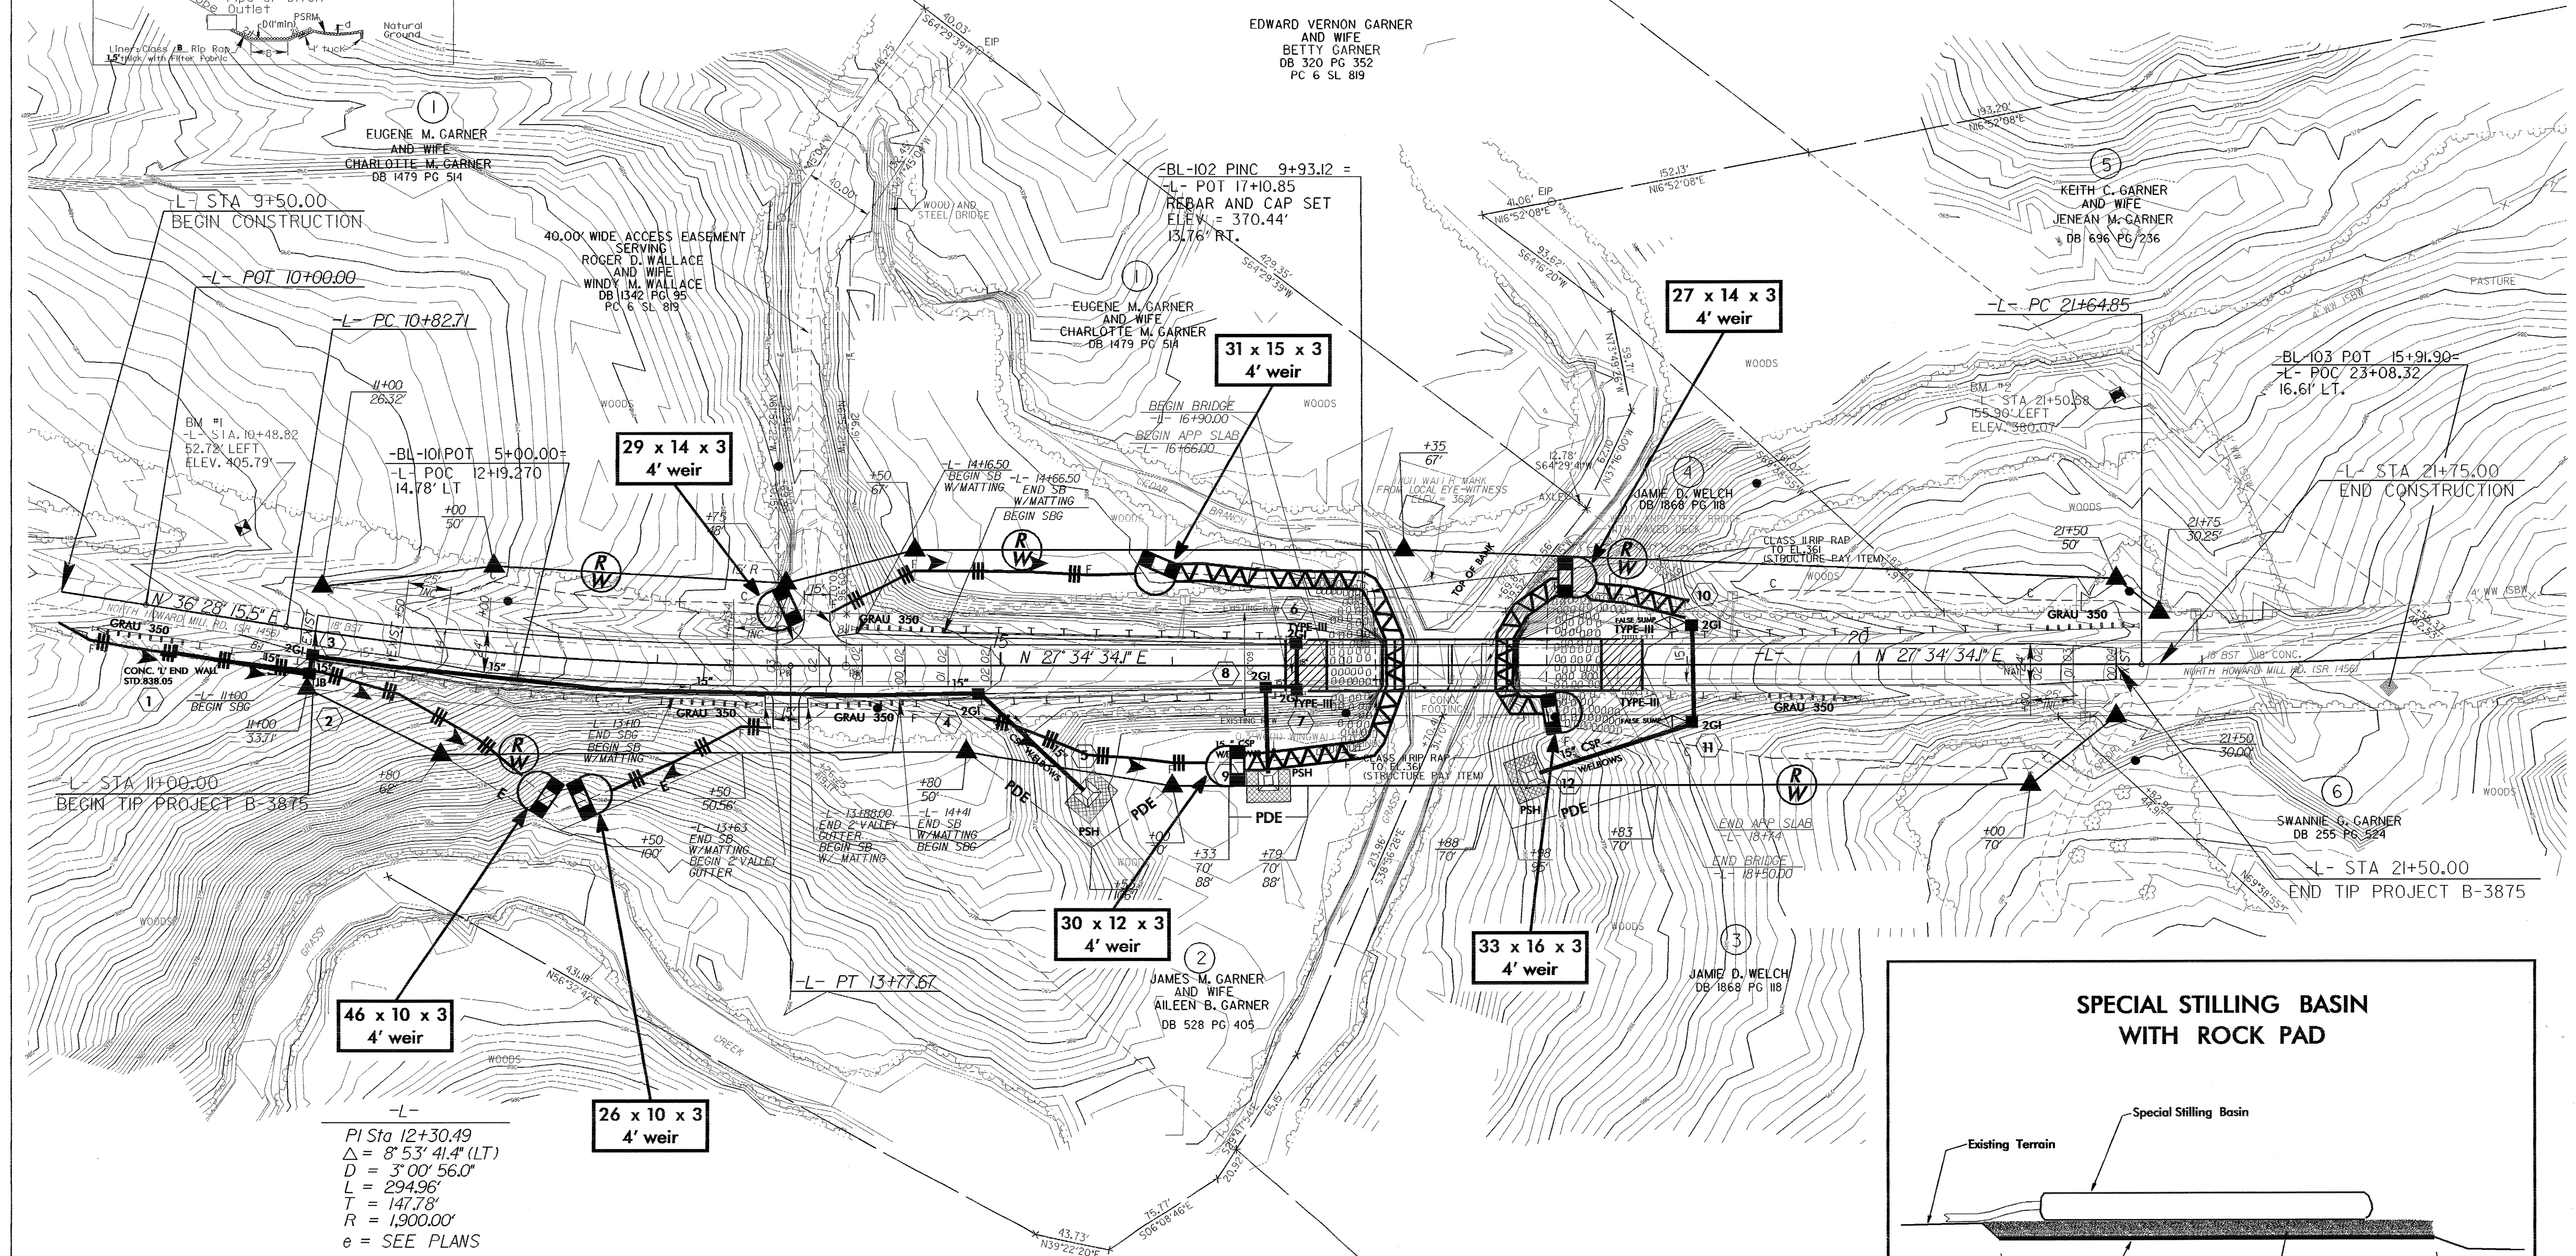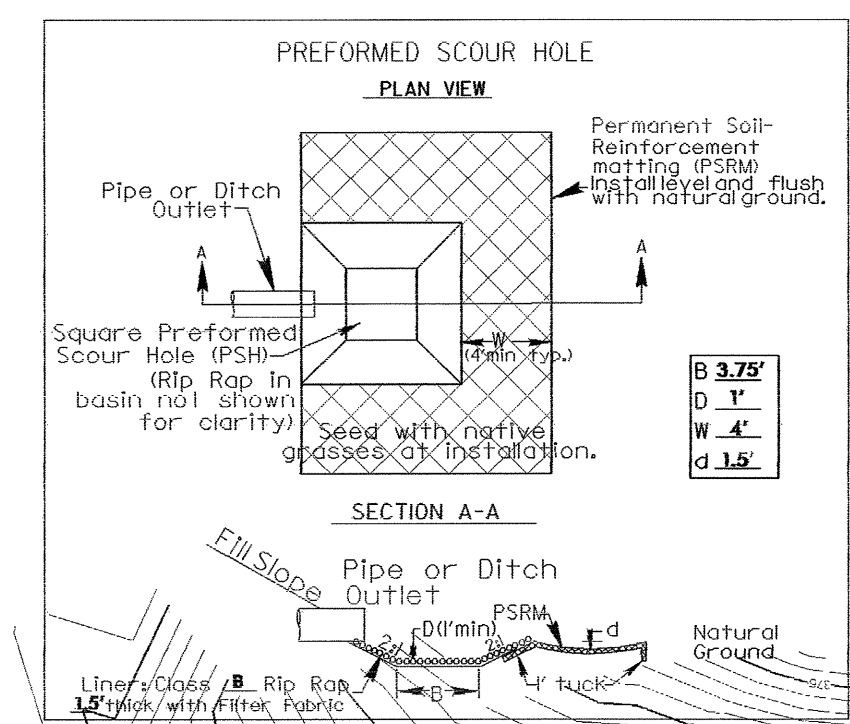

-L-  
 PI Sta 12+30.49  
 $\Delta = 8' 53'' 41.4''$  (LT)  
 $D = 3' 00'' 56.0''$   
 $L = 294.96'$   
 $T = 147.78'$   
 $R = 1,900.00'$   
 e = SEE PLANS

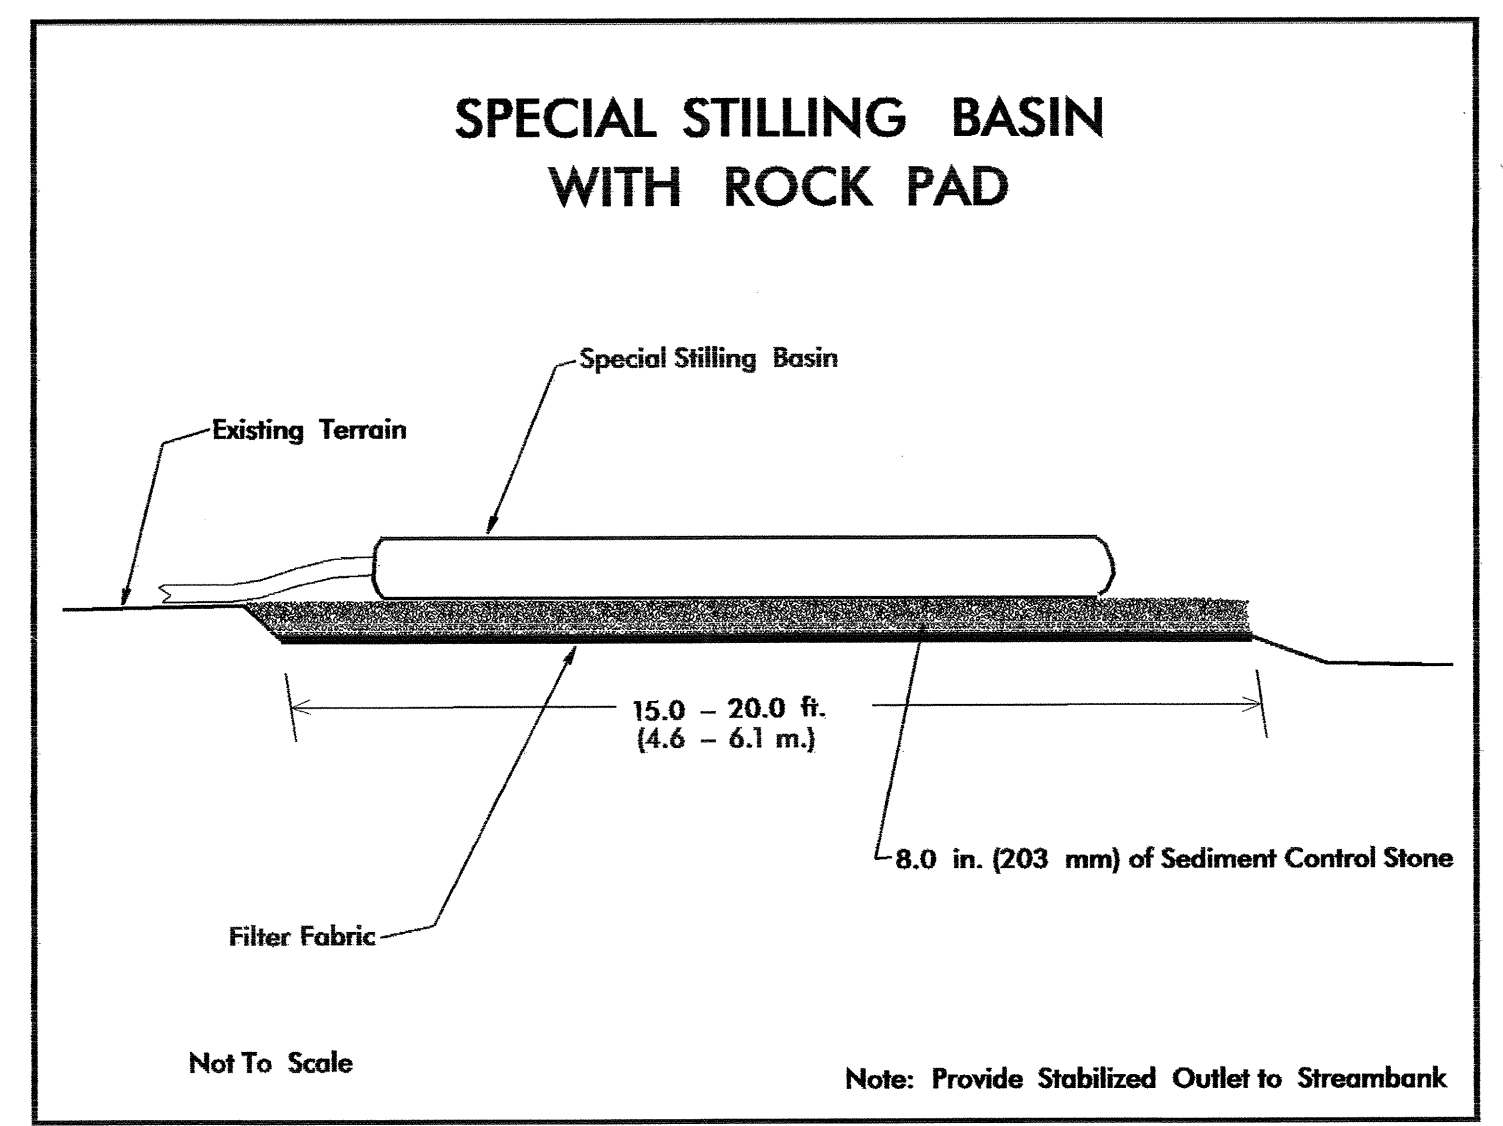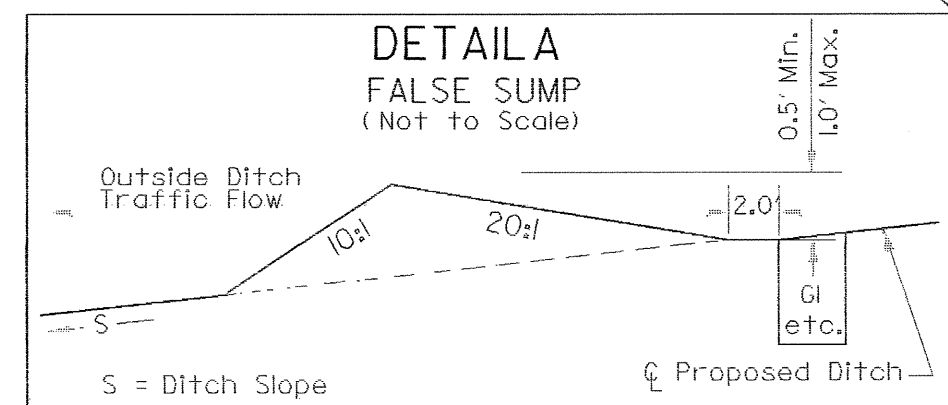

FOR PROFILE OF LINE -L- SEE SHEET 5