
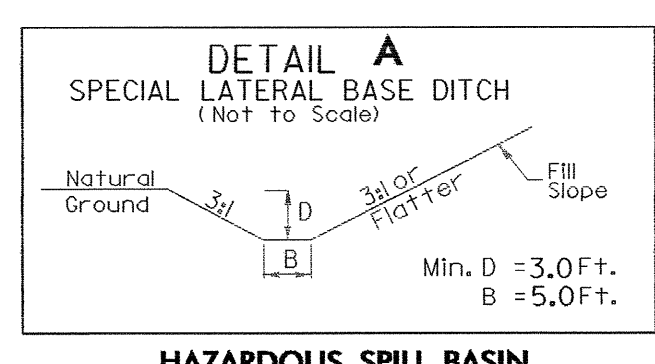


PROJECT REFERENCE NO.		SHEET NO.	
B-4327		EC-4/CONST.4	
RW SHEET NO.		HYDRAULICS ENGINEER	
ROADWAY DESIGN ENGINEER		HYDRAULICS ENGINEER	
FOR PROFILE SEE SHEET 5			





NOTE: PLACE TEMPORARY ROCK SEDIMENT DAMS TYPE-B AND TEMPORARY ROCK SILT CHECKS TYPE-A AT DRAINAGE OUTLETS.

CLEARING AND GRUBBING EROSION CONTROL FOR CONSTRUCTION SHEET 4

ENVIRONMENTALLY SENSITIVE AREA SEE PROJECT SPECIAL PROVISIONS

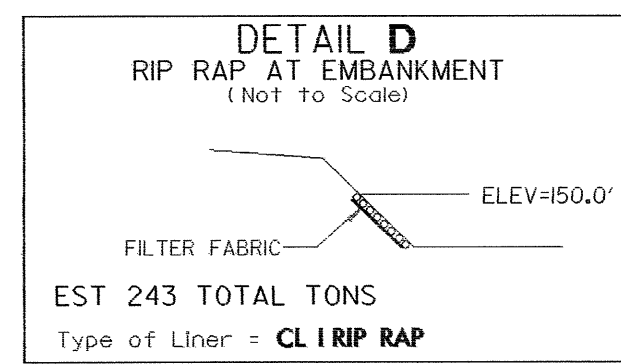

NOTE: TEMPORARY SILT FENCE SHALL BE INSTALLED A MINIMUM OF 3 FEET FROM TOE OF FILL IN WETLAND AREAS

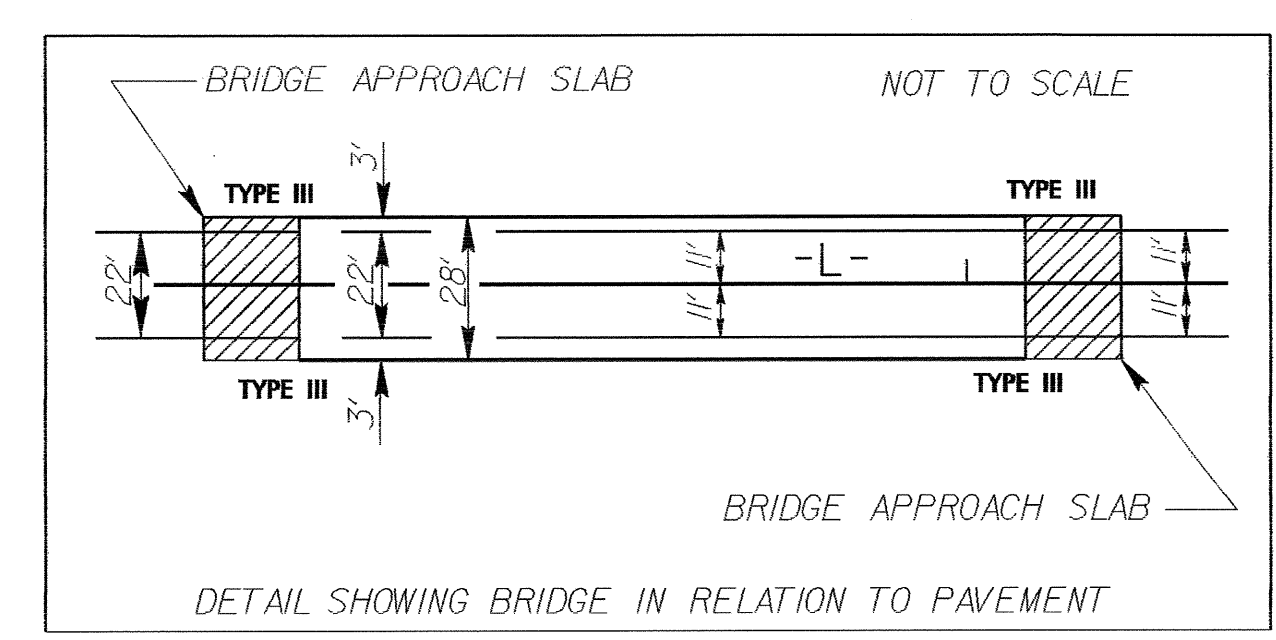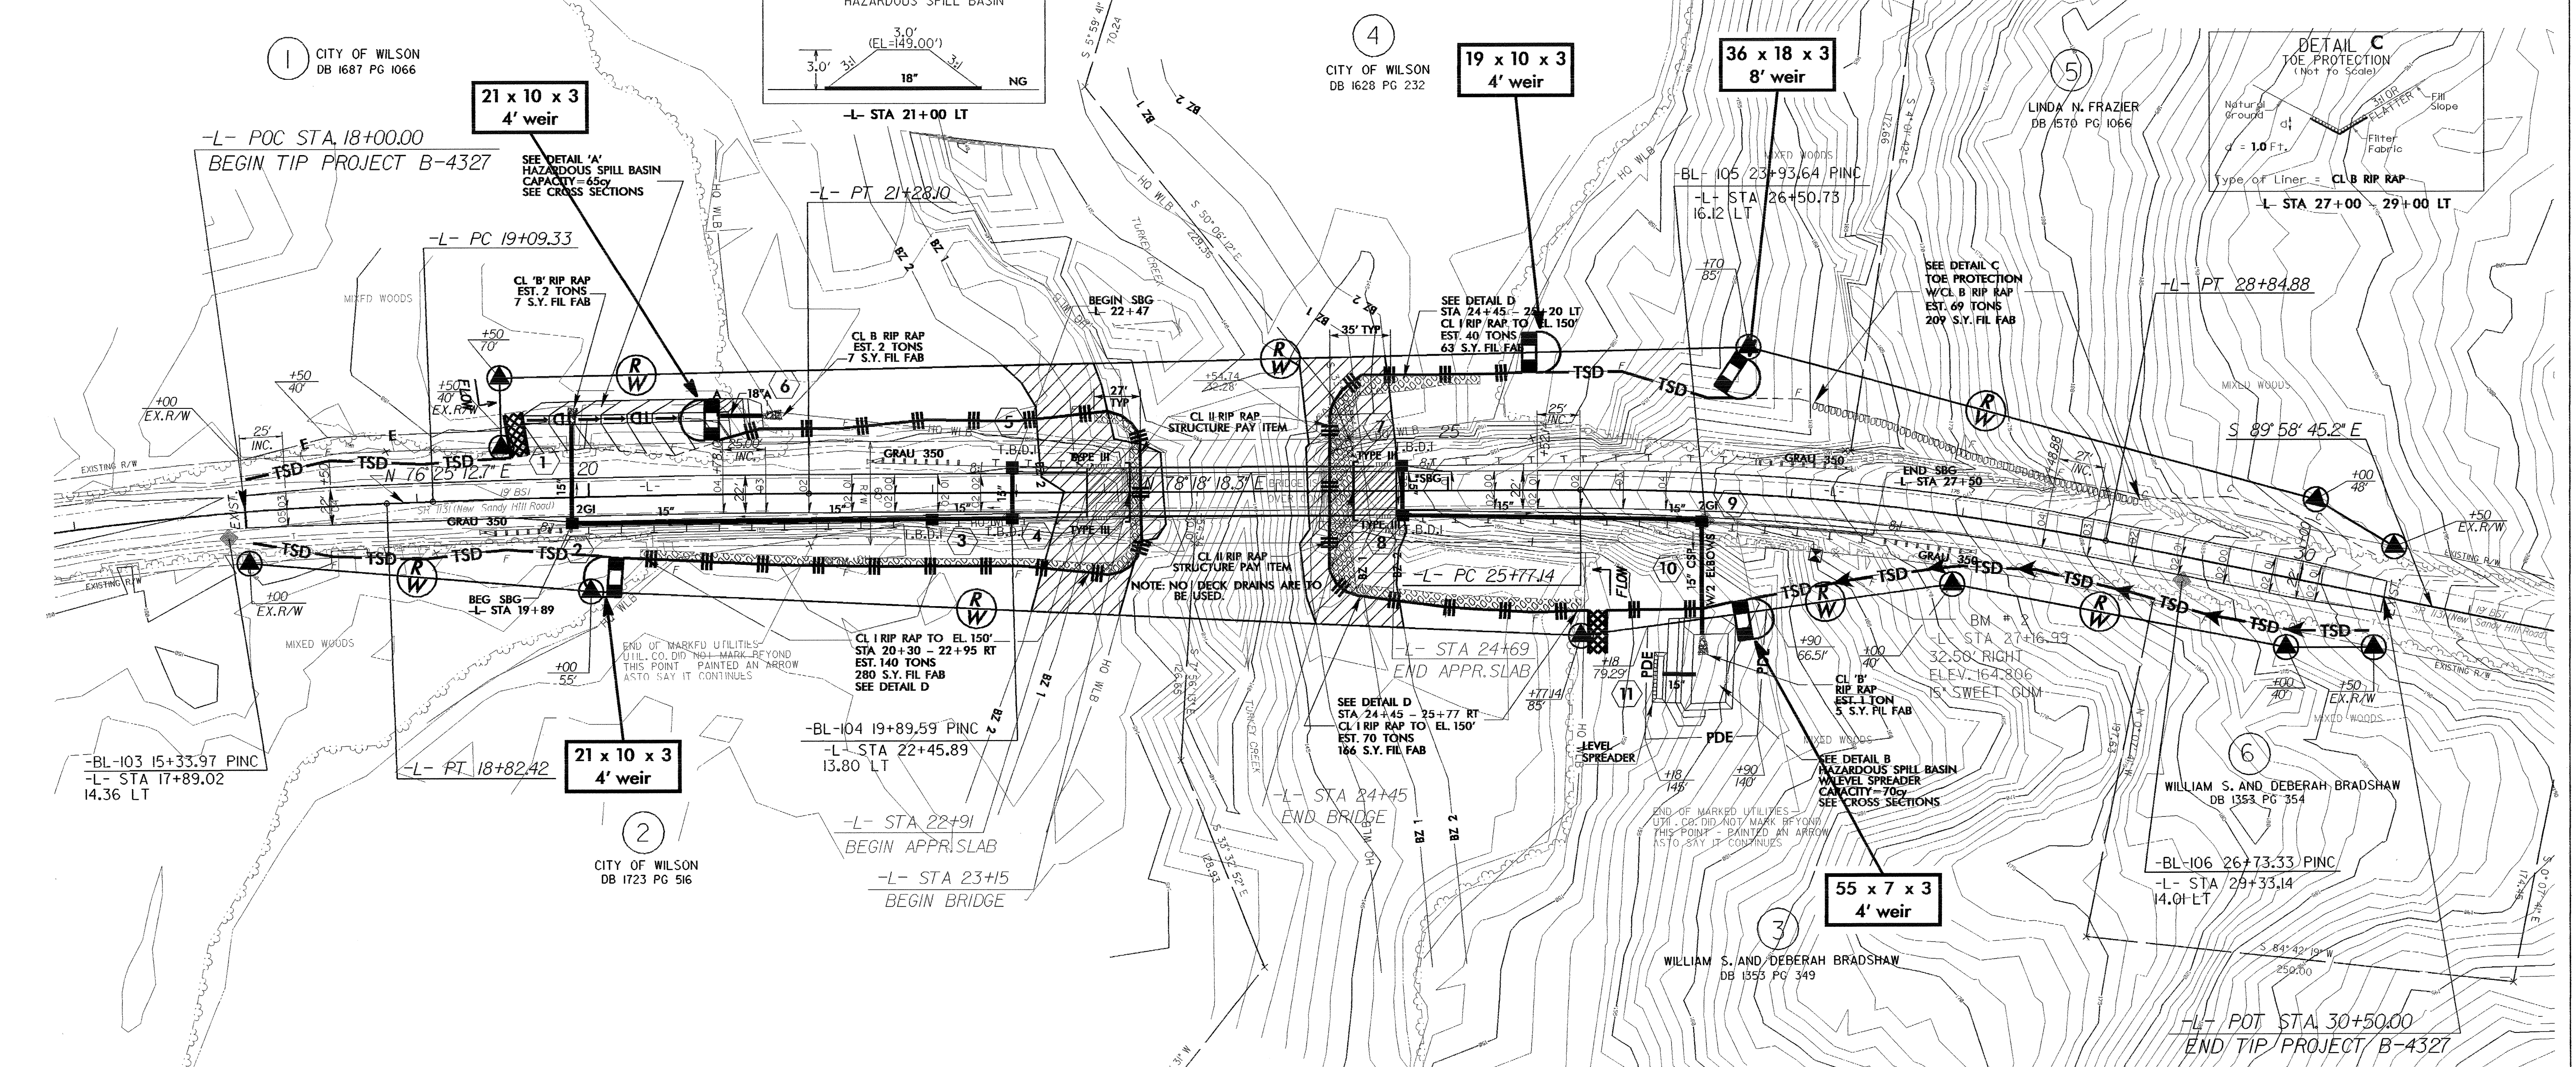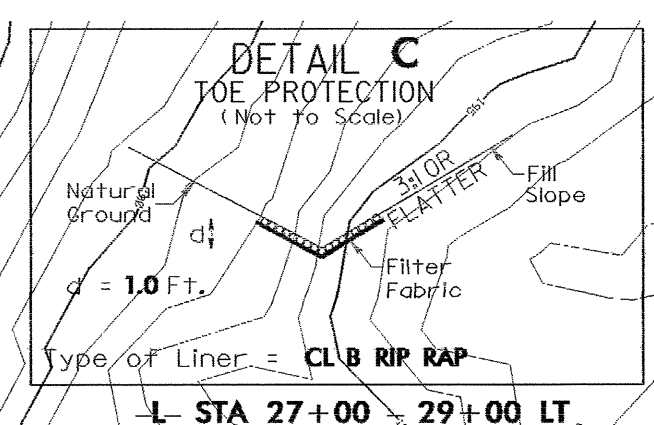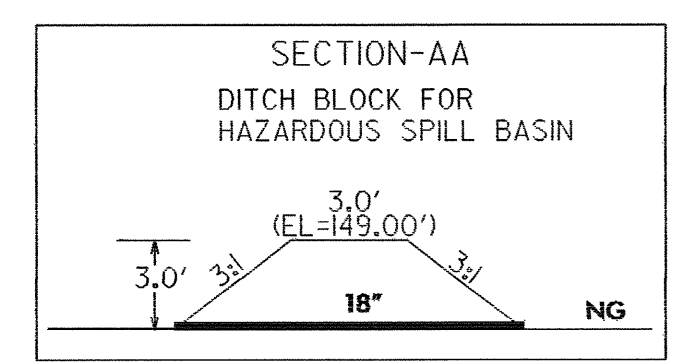

FOR STRUCTURE PLANS SEE SHEET S-1 THRU S-24

NOTE: THE EXISTING PAVEMENT IS TO BE REMOVED AND THE ROADBED SCARIFIED TO A MINIMUM DEPTH OF 2'-0\"/>

