




GRADING AND DRAINAGE
EROSION CONTROL FOR
CONSTRUCTION SHEET 21

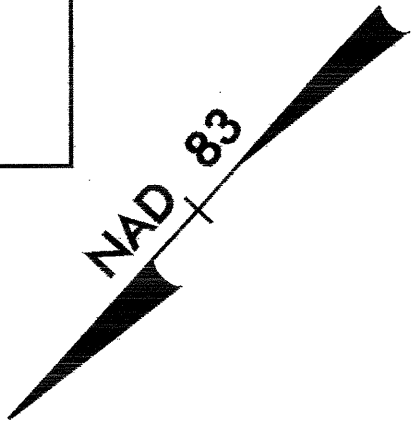

	PROJECT REFERENCE NO.	SHEET NO.
	R-2552B	PHASE II EC-21
R/W SHEET NO.		
CONST. REV.		
R/W REV.		

 

O K WALL
DB 1109 PG 37

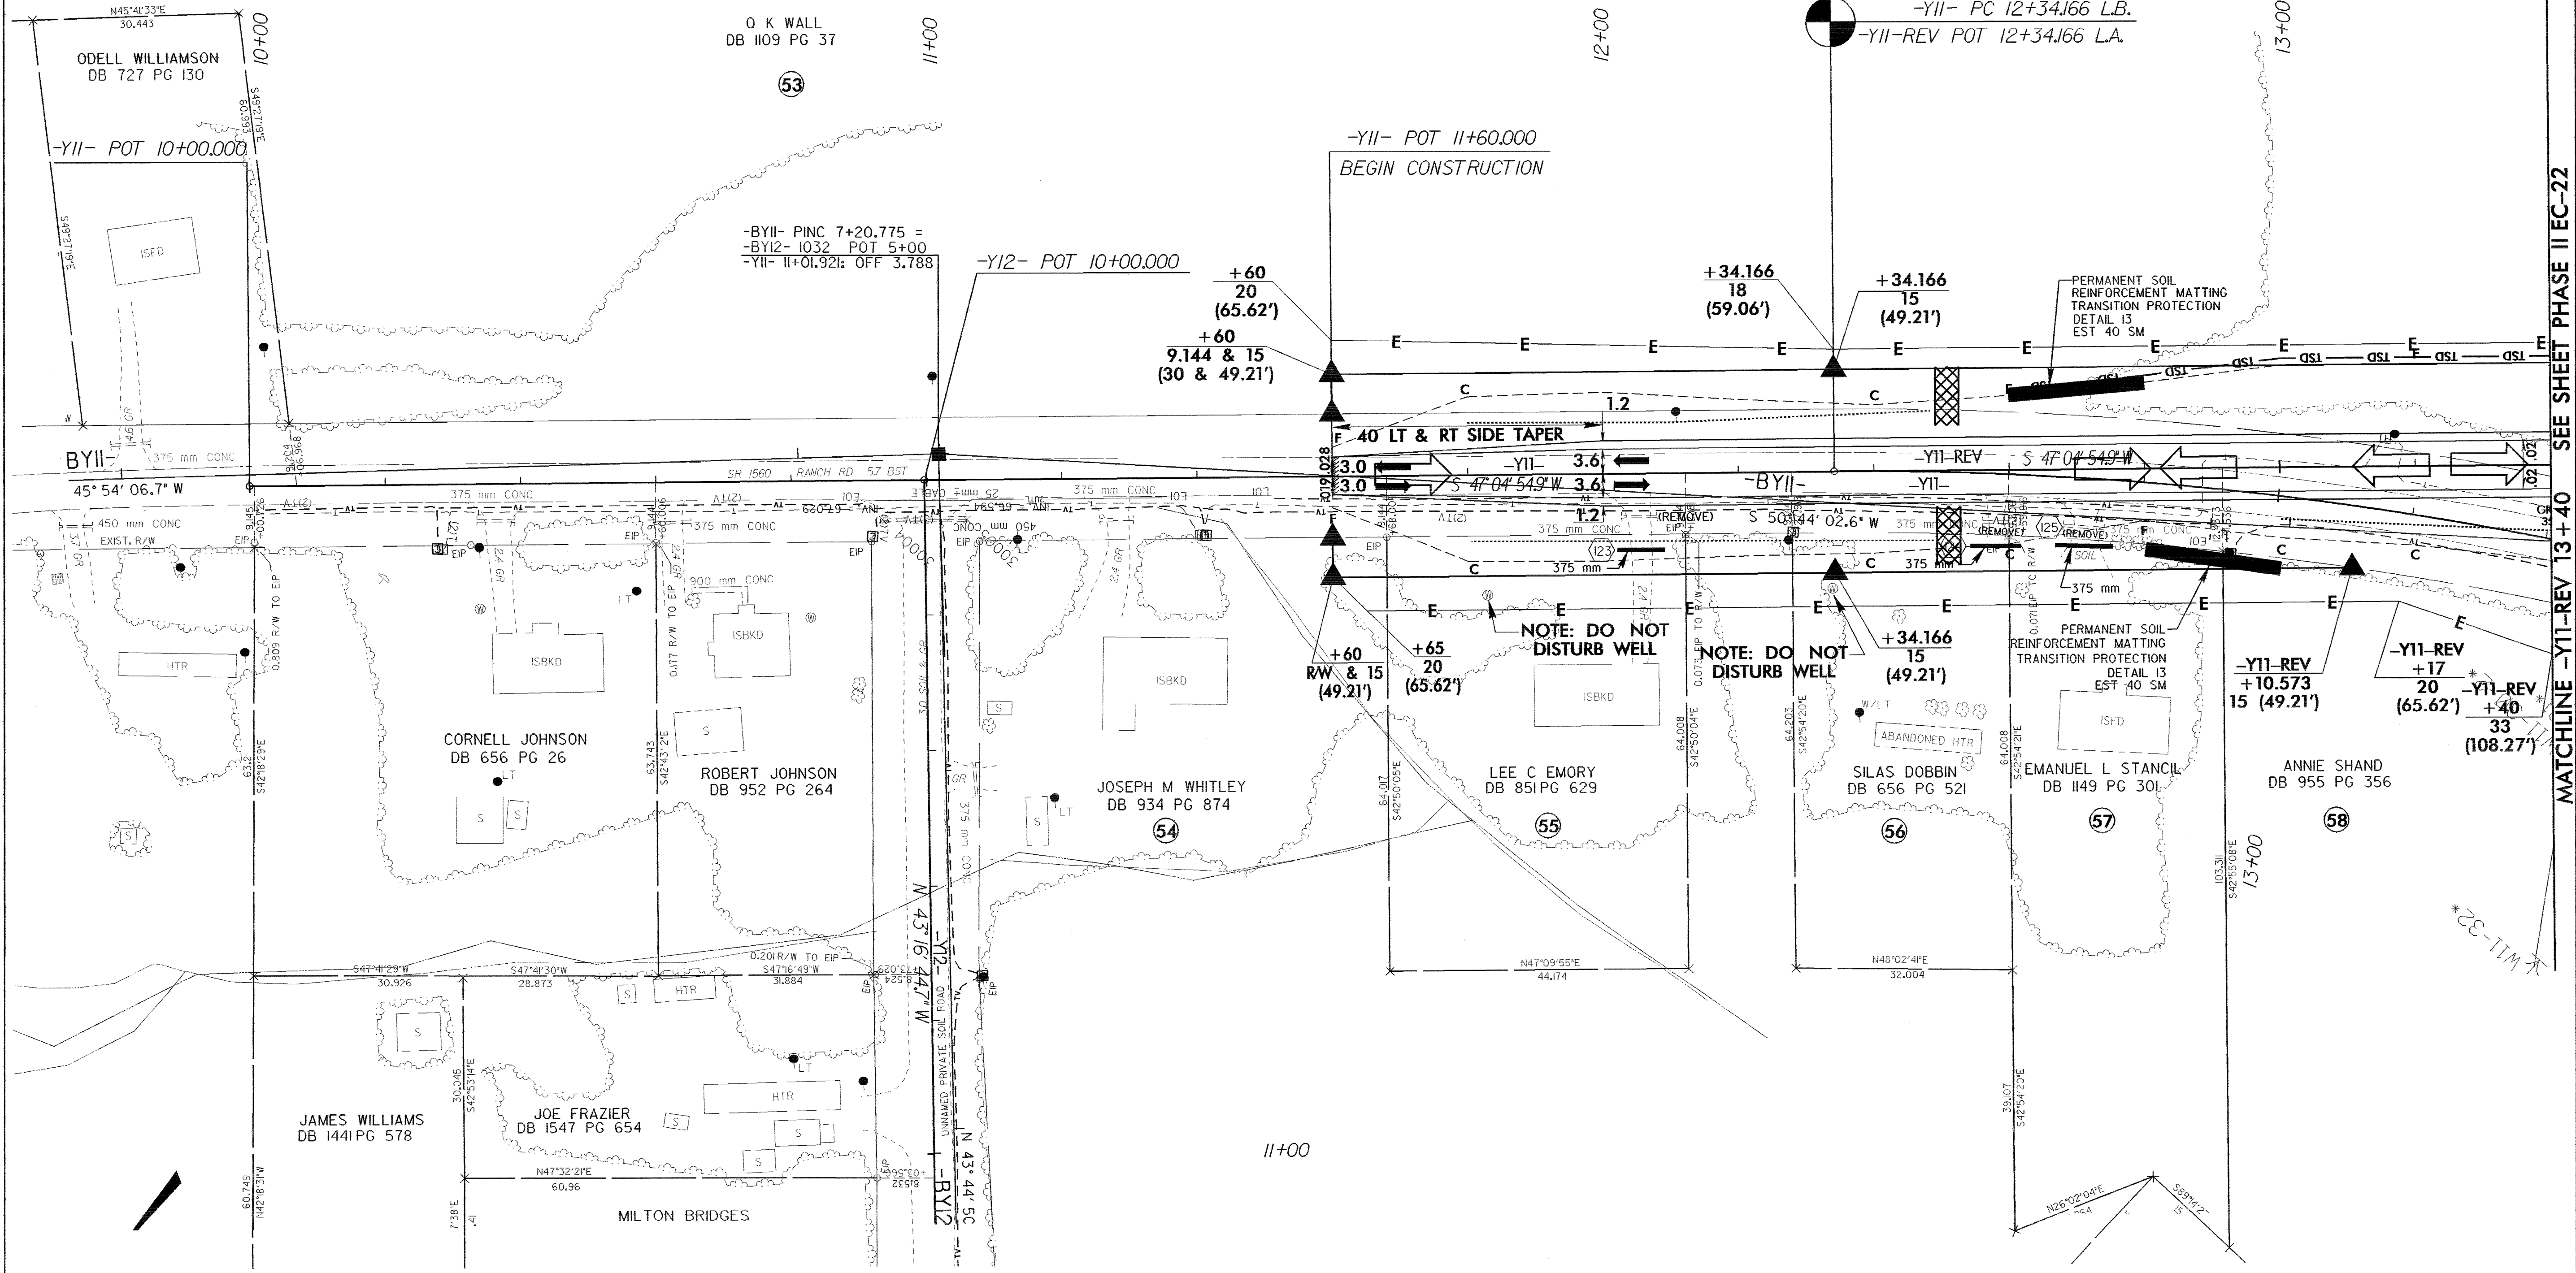

MATCHLINE -Y11-REV 13+40 SEE SHEET PHASE II EC-22

MATCHLINE -Y11-REV 13+40