

 5 0 10	PROJECT REFERENCE NO.	SHEET NO.
	R-2552B	PHASE II EC-18
	R/W SHEET NO.	
CONST.REV.		
R/W REV.		

GRADING AND DRAINAGE
EROSION CONTROL FOR
CONSTRUCTION SHEET 18

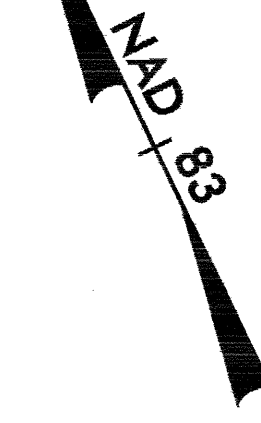

MATCHLINE -L- 107 + 80 SEE SHEET PHASE II EC-17

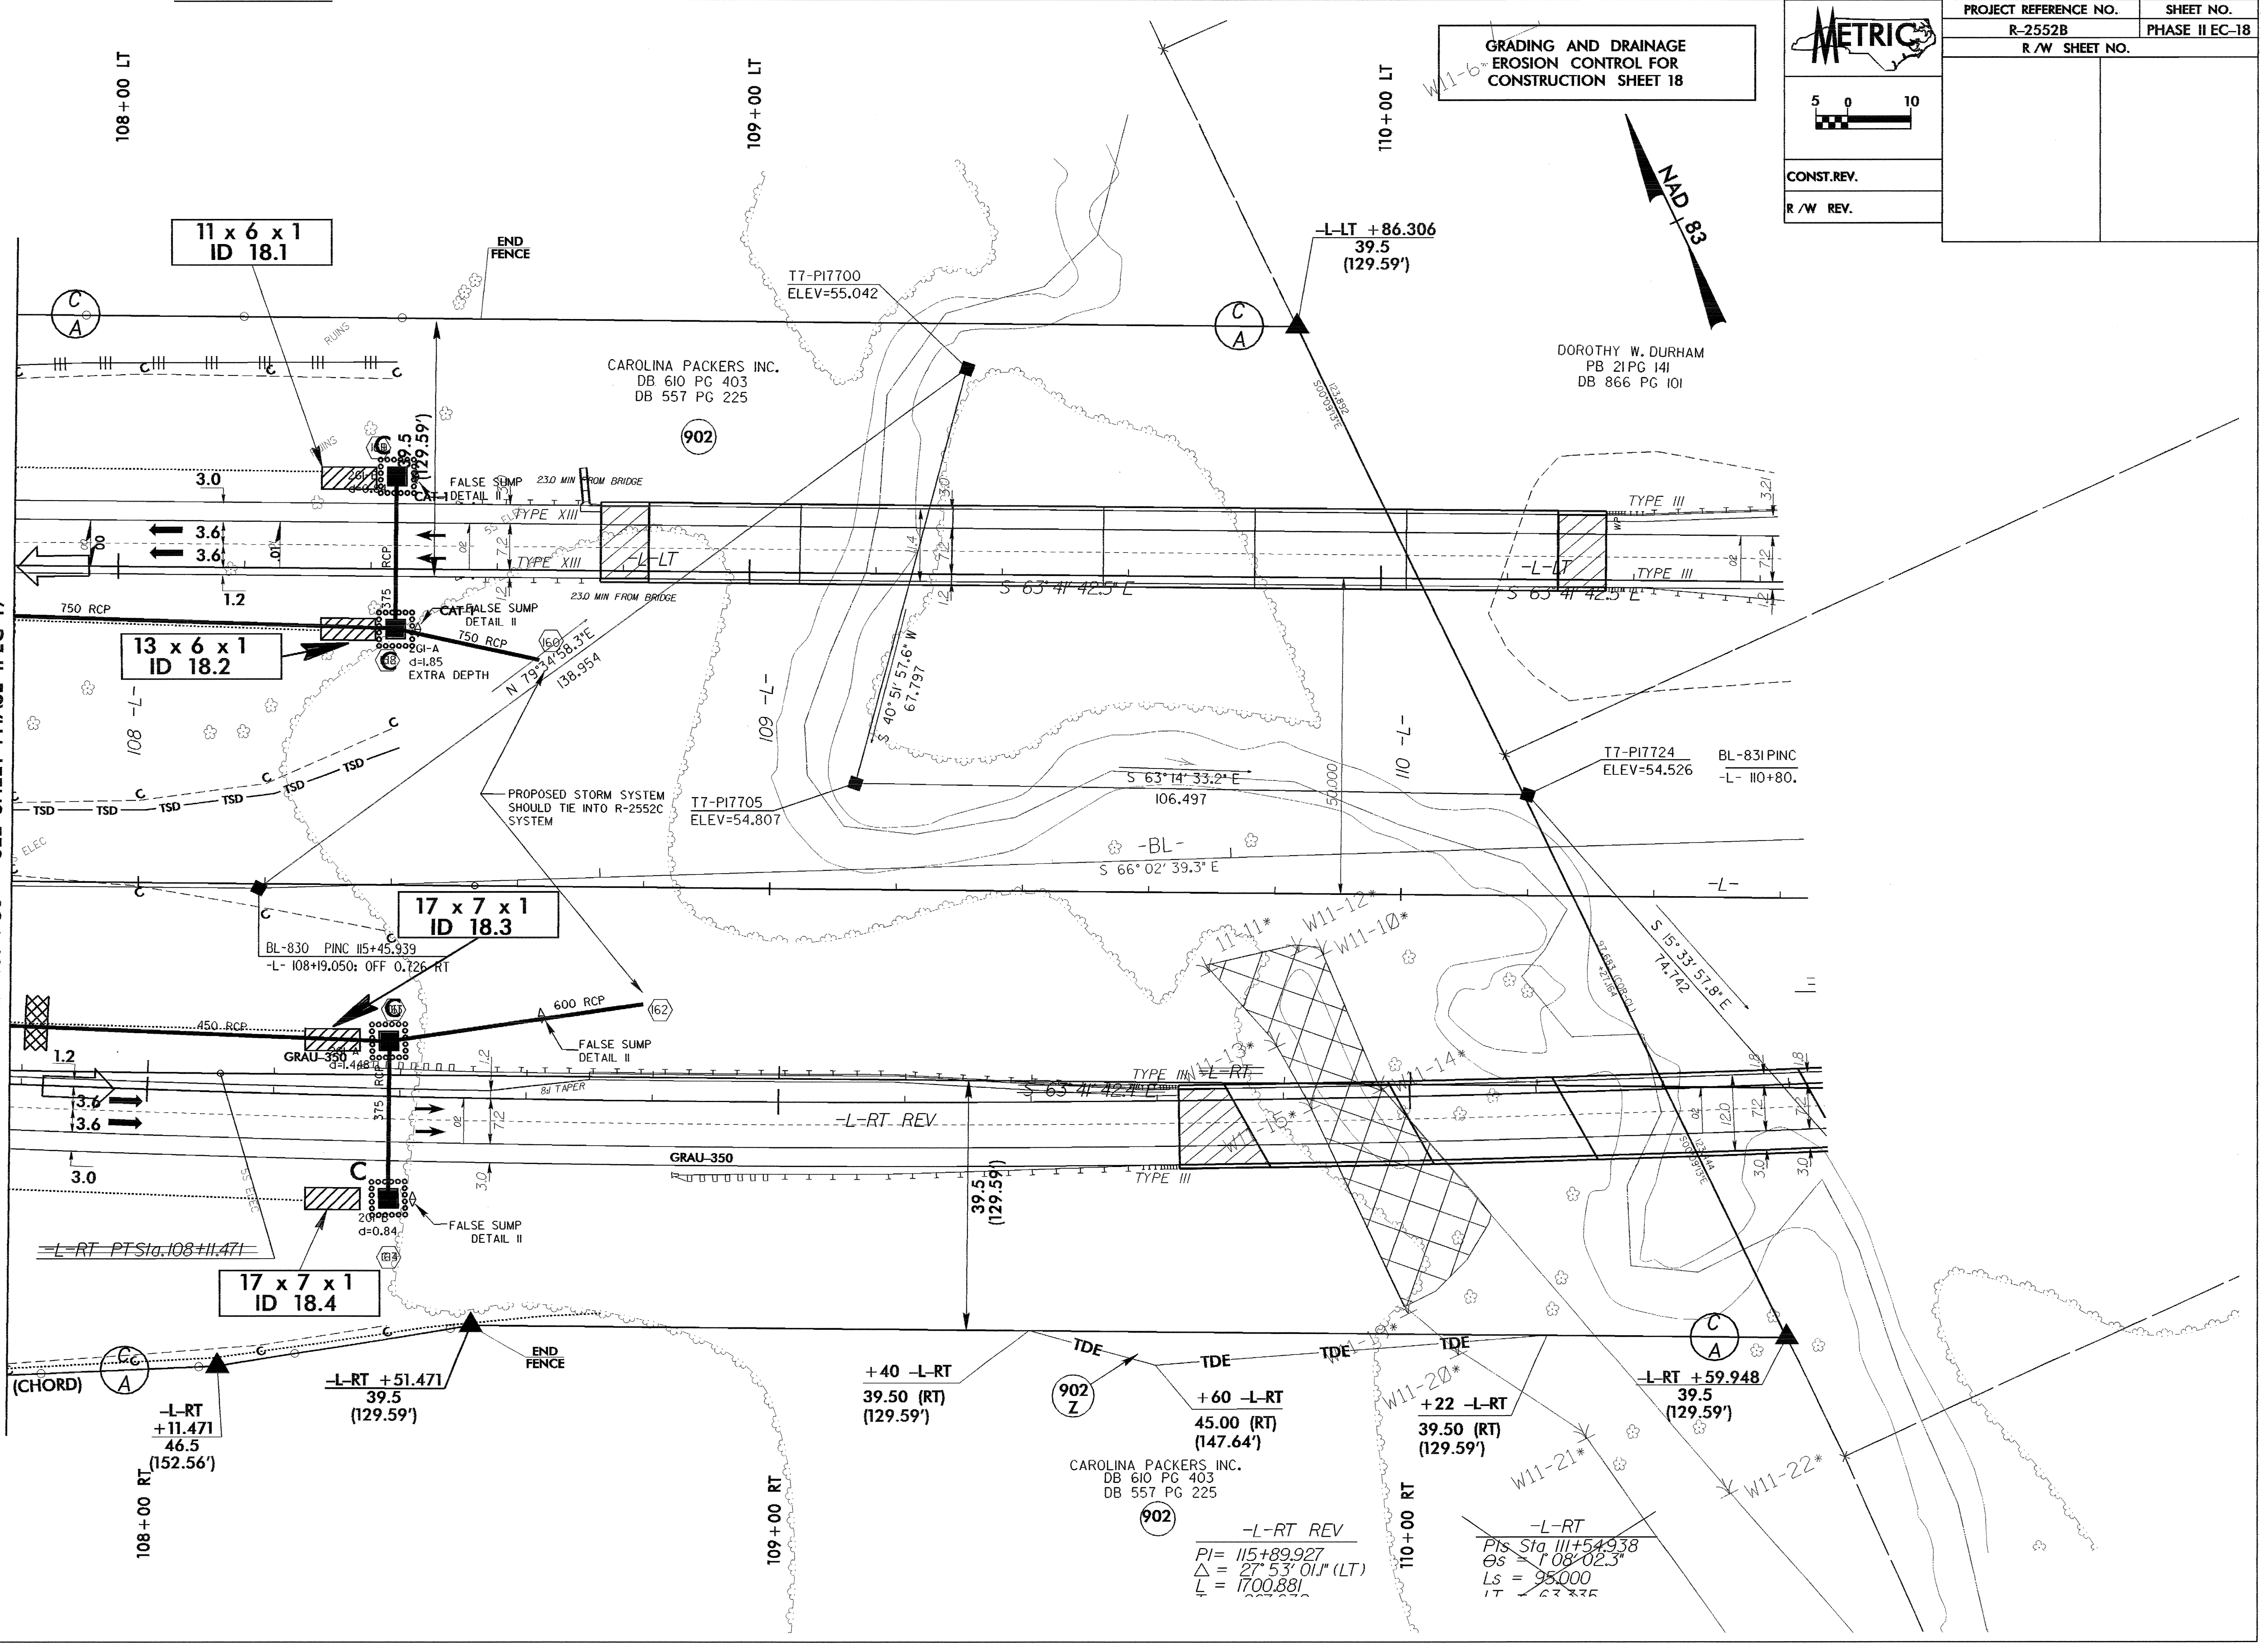

108+00 LT

109+00 LT

110+00 LT

108+00 RT

109+00 RT

110+00 RT

11 x 6 x 1
ID 18.1

13 x 6 x 1
ID 18.2

17 x 7 x 1
ID 18.3

17 x 7 x 1
ID 18.4

T7-PI7700
ELEV=55.042

-L-LT +86.306
39.5
(129.59')

DOROTHY W. DURHAM
PB 21 PG 141
DB 866 PG 101

T7-PI7724
ELEV=54.526

T7-PI7705
ELEV=54.807

BL-830 PINC 115+45.939
-L- 108+19.050; OFF 0.726 RT

+40 -L-RT
39.50 (RT)
(129.59')

+60 -L-RT
45.00 (RT)
(147.64')

+22 -L-RT
39.50 (RT)
(129.59')

-L-RT +59.948
39.5
(129.59')

CAROLINA PACKERS INC.
DB 610 PG 403
DB 557 PG 225

-L-RT REV
PI = 115+89.927
Δ = 27° 53' 01.1\"/>

-L-RT
Pis Sta 111+54.938
Os = 1° 08' 02.3\"/>