

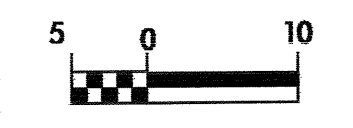


**CLEARING AND GRUBBING
EROSION CONTROL FOR
CONSTRUCTION SHEET 20**

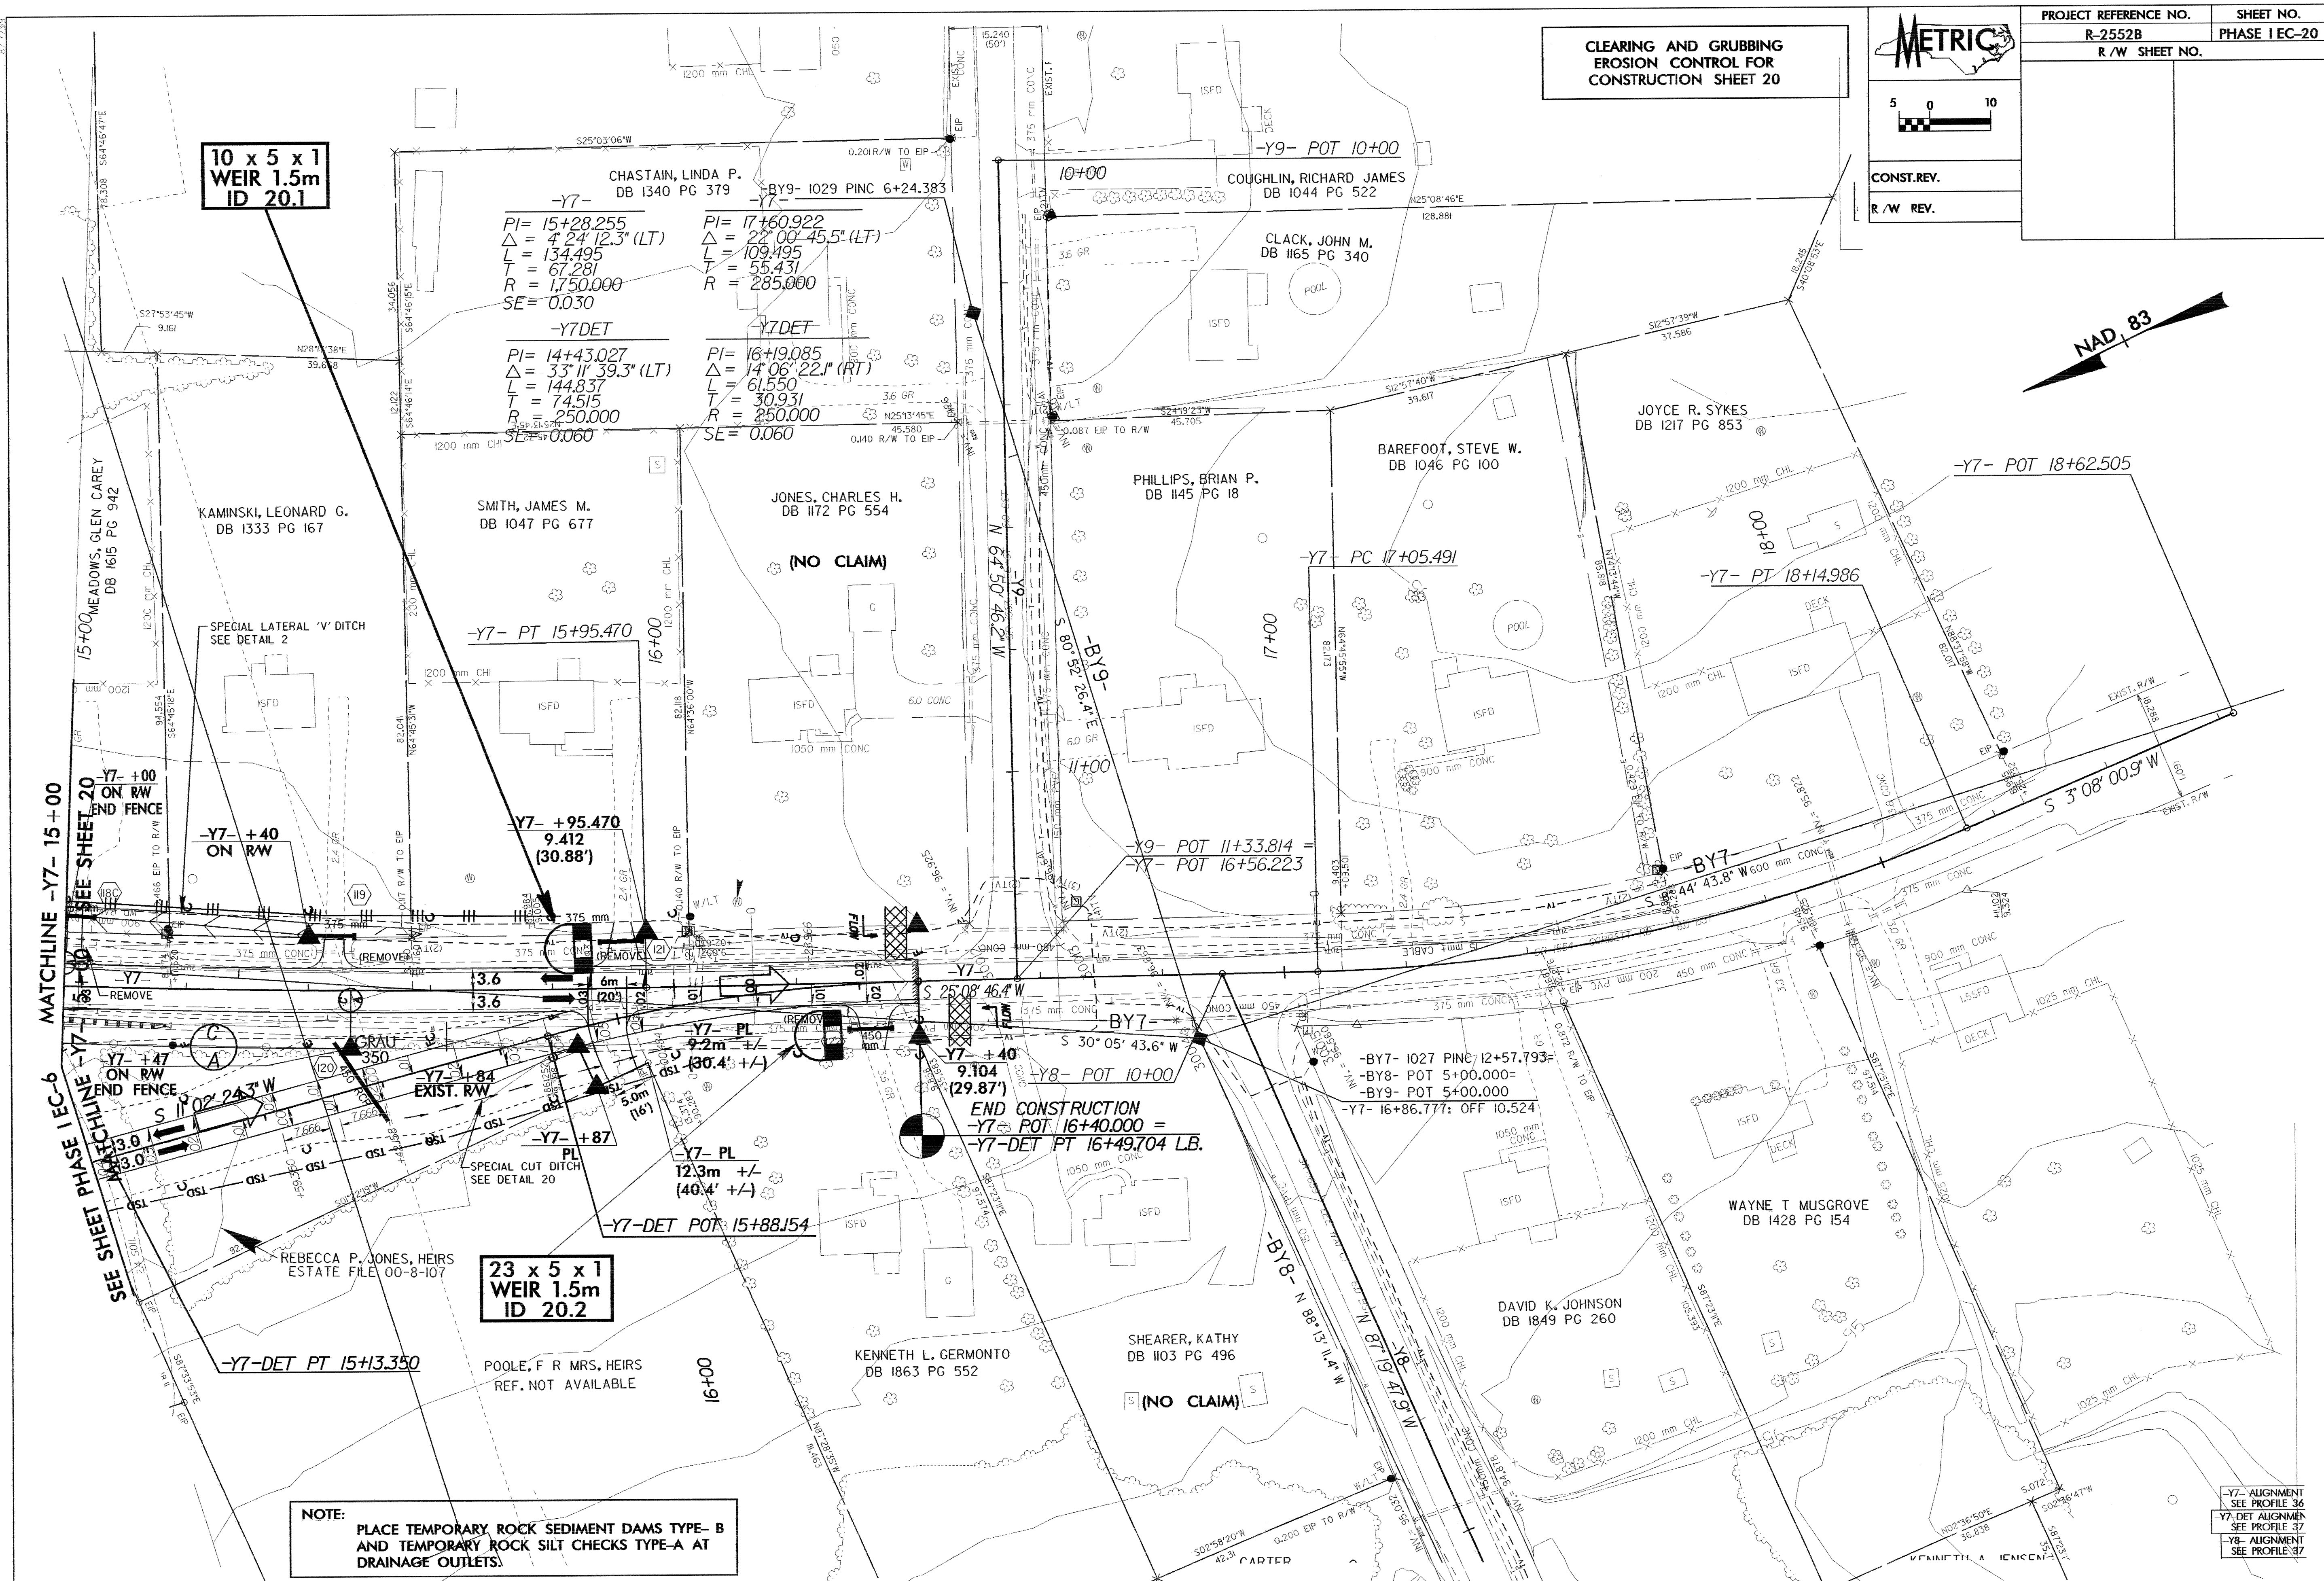

CONST. REV.
R/W REV.

PROJECT REFERENCE NO.	SHEET NO.
R-2552B	PHASE I EC-20
R/W SHEET NO.	

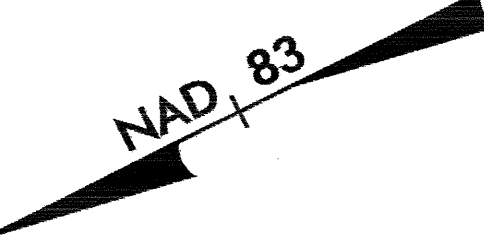

**10 x 5 x 1
WEIR 1.5m
ID 20.1**

**23 x 5 x 1
WEIR 1.5m
ID 20.2**

NOTE:
PLACE TEMPORARY ROCK SEDIMENT DAMS TYPE- B
AND TEMPORARY ROCK SILT CHECKS TYPE-A AT
DRAINAGE OUTLETS.

-Y7- ALIGNMENT
SEE PROFILE 36
-Y7- DET ALIGNMENT
SEE PROFILE 37
-Y8- ALIGNMENT
SEE PROFILE 37