



CLEARING AND GRUBBING
EROSION CONTROL FOR
CONSTRUCTION SHEET 19

 

CONST. REV.
R / W REV.

PROJECT REFERENCE NO.	SHEET NO.
R-2552B	PHASE I EC-19
R / W SHEET NO.	

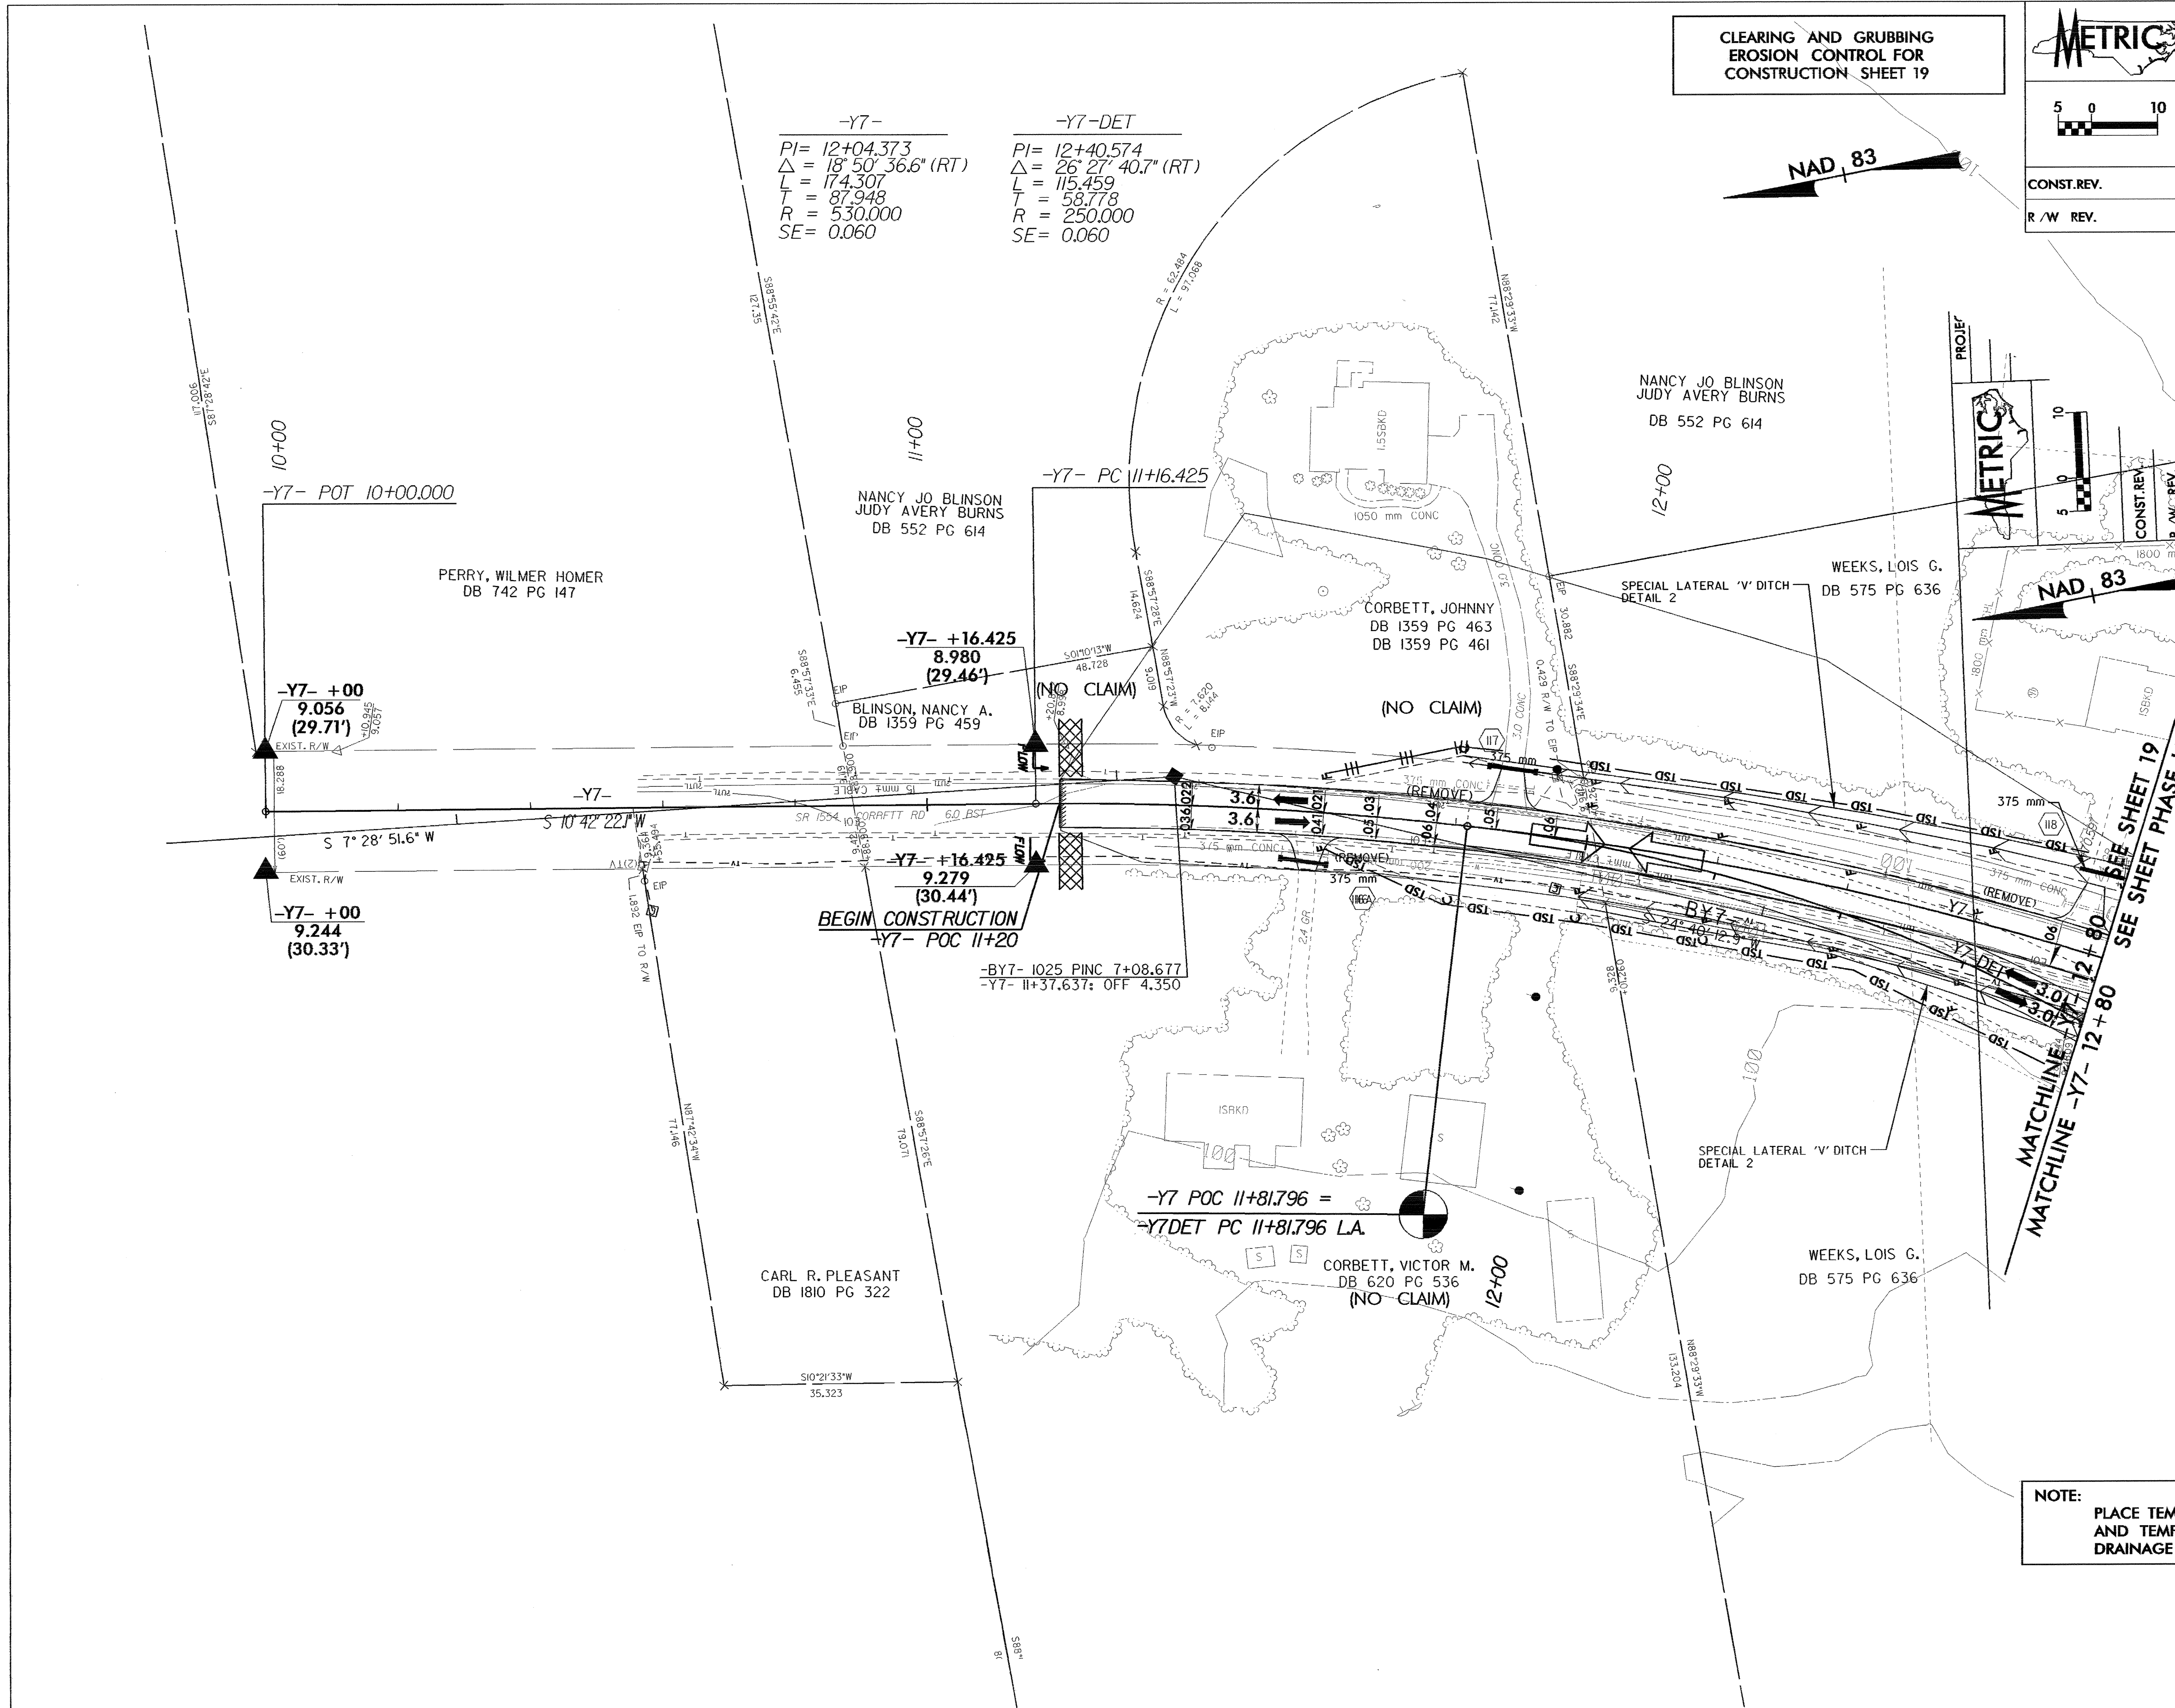

10+00
 -Y7- POT 10+00.000

-Y7- +00
 9.056
 (29.71')

-Y7- +00
 9.244
 (30.33')

-Y7- +16.425
 8.980
 (29.46')

-Y7- +16.425
 9.279
 (30.44')

-Y7 POC 11+81.796 =
 -Y7DET PC 11+81.796 L.A.

NOTE:
 PLACE TEMPORARY ROCK SEDIMENT DAMS TYPE- B
 AND TEMPORARY ROCK SILT CHECKS TYPE-A AT
 DRAINAGE OUTLETS.