
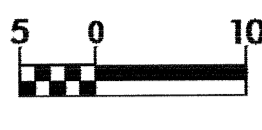



**CLEARING AND GRUBBING
EROSION CONTROL FOR
CONSTRUCTION SHEET 13**

	PROJECT REFERENCE NO.	SHEET NO.
	R-2552B	PHASE I EC-13
R/W SHEET NO.		
		
CONST. REV.		
R/W REV.		

NOTE:
INSTALL EROSION CONTROL MATTING
IN TEMPORARY DIVERSION DITCH

SEE SHEET PHASE I EC-12
MATCHLINE -L- 87+00

SEE SHEET PHASE I EC-14
MATCHLINE -L- 90+40

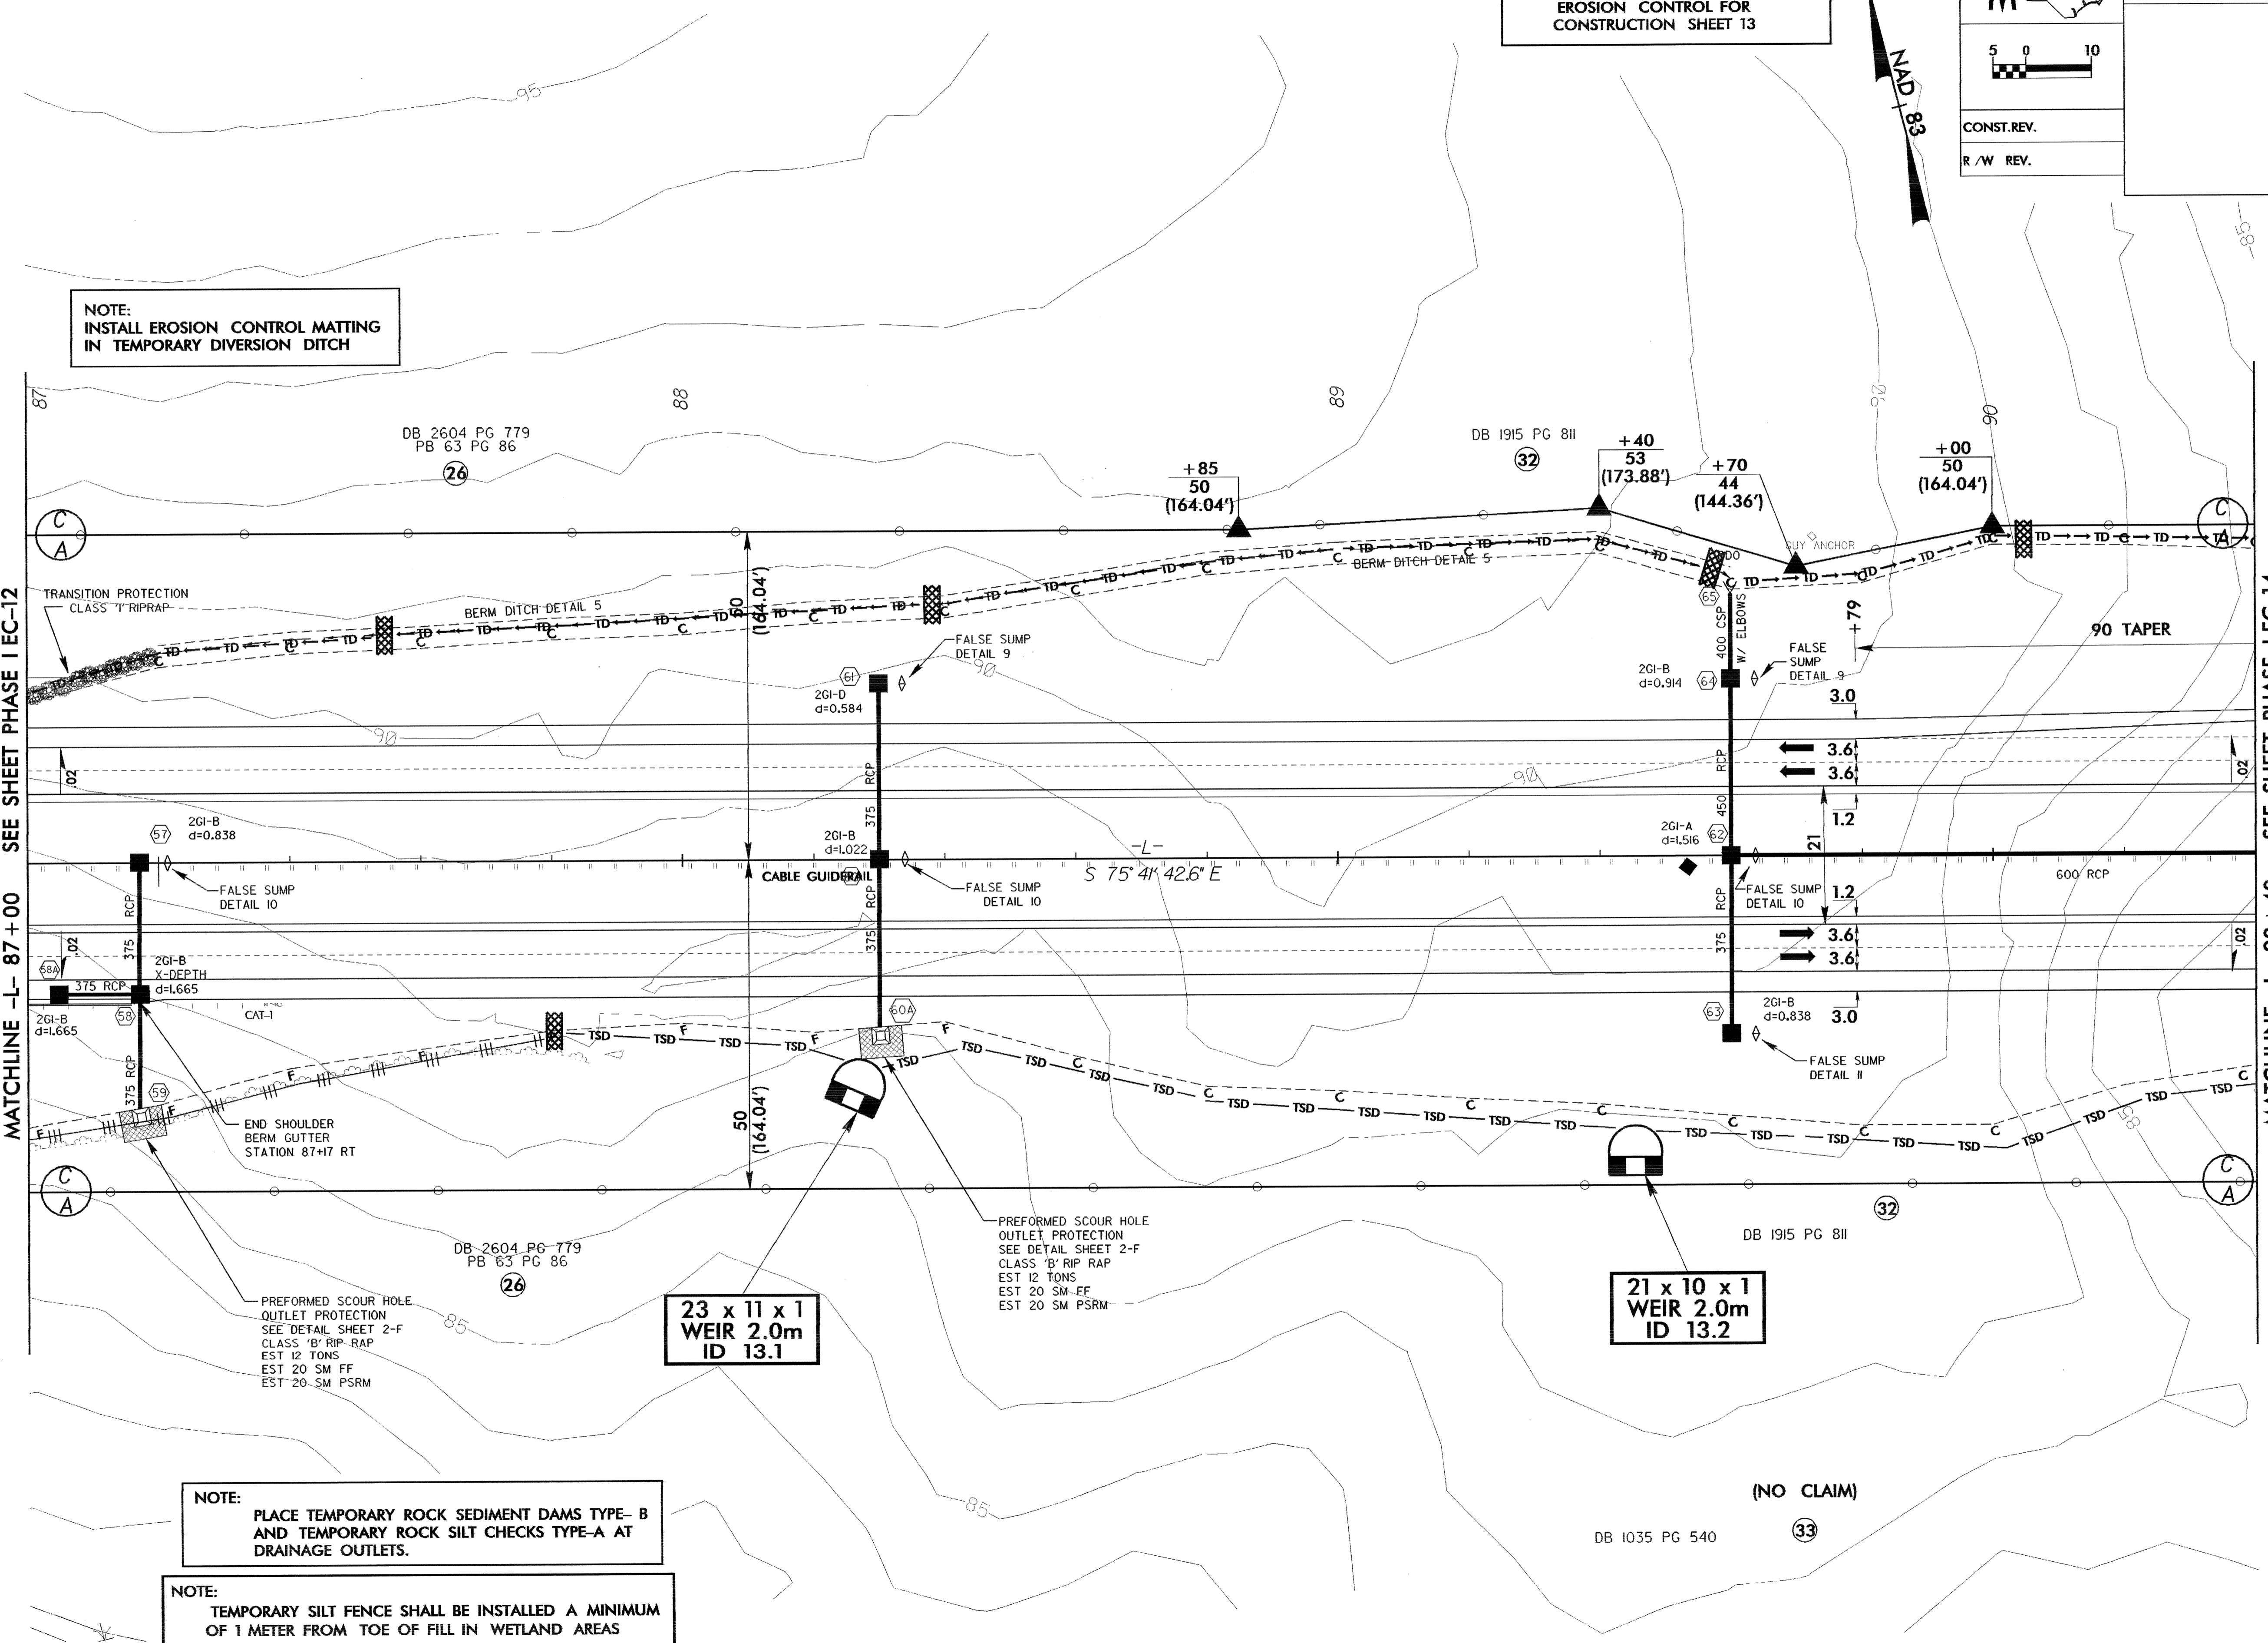

NOTE:
PLACE TEMPORARY ROCK SEDIMENT DAMS TYPE- B
AND TEMPORARY ROCK SILT CHECKS TYPE-A AT
DRAINAGE OUTLETS.

NOTE:
TEMPORARY SILT FENCE SHALL BE INSTALLED A MINIMUM
OF 1 METER FROM TOE OF FILL IN WETLAND AREAS

**21 x 10 x 1
WEIR 2.0m
ID 13.2**

**23 x 11 x 1
WEIR 2.0m
ID 13.1**

(NO CLAIM)

PREFORMED SCOUR HOLE
OUTLET PROTECTION
SEE DETAIL SHEET 2-F
CLASS 'B' RIP RAP
EST 12 TONS
EST 20 SM FF
EST 20 SM PSRM

PREFORMED SCOUR HOLE
OUTLET PROTECTION
SEE DETAIL SHEET 2-F
CLASS 'B' RIP RAP
EST 12 TONS
EST 20 SM FF
EST 20 SM PSRM

TRANSITION PROTECTION
CLASS 'T' RIPRAP

BERM DITCH-DETAIL 5

FALSE SUMP
DETAIL 9

FALSE SUMP
DETAIL 9

FALSE SUMP
DETAIL 10

FALSE SUMP
DETAIL 10

FALSE SUMP
DETAIL 10

FALSE SUMP
DETAIL 11

END SHOULDER
BERM GUTTER
STATION 87+17 RT

DB-2604 PG-779
PB 63 PG 86

DB 1915 PG 811

DB 1915 PG 811

DB 1035 PG 540

DB 2604 PG 779
PB 63 PG 86

+85
50
(164.04')

+40
53
(173.88')

+70
44
(144.36')

+00
50
(164.04')

90 TAPER

S 75° 41' 42.6" E

50
(164.04')

79

3.0

3.6

3.6

1.2

21

1.2

3.6

3.6

3.0

.02

.02

.02

.02

.02

.02