


CLEARING AND GRUBBING EROSION CONTROL FOR CONSTRUCTION SHEET 20


NOTE: PLACE TEMPORARY ROCK SEDIMENT DAMS TYPE-B AND TEMPORARY ROCK SILT CHECKS TYPE-A AT DRAINAGE OUTLETS.

NOTE: TEMPORARY SILT FENCE SHALL BE INSTALLED A MINIMUM OF 1 METER FROM TOE OF FILL IN WETLAND AREAS

DENOTES PAVEMENT TO BE REMOVED

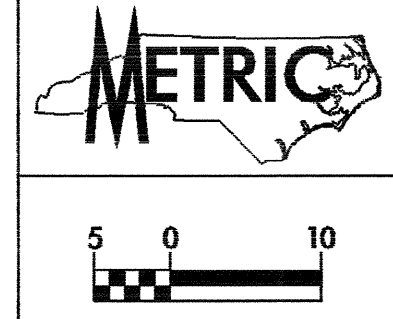

| | | | |
|----------------------------------|--|-----------------------------|--|
| PROJECT REFERENCE NO. R-2552C | | SHEET NO. EC-23/CONST.20 | |
| ROADWAY DESIGN ENGINEER | | HYDRAULICS ENGINEER | |

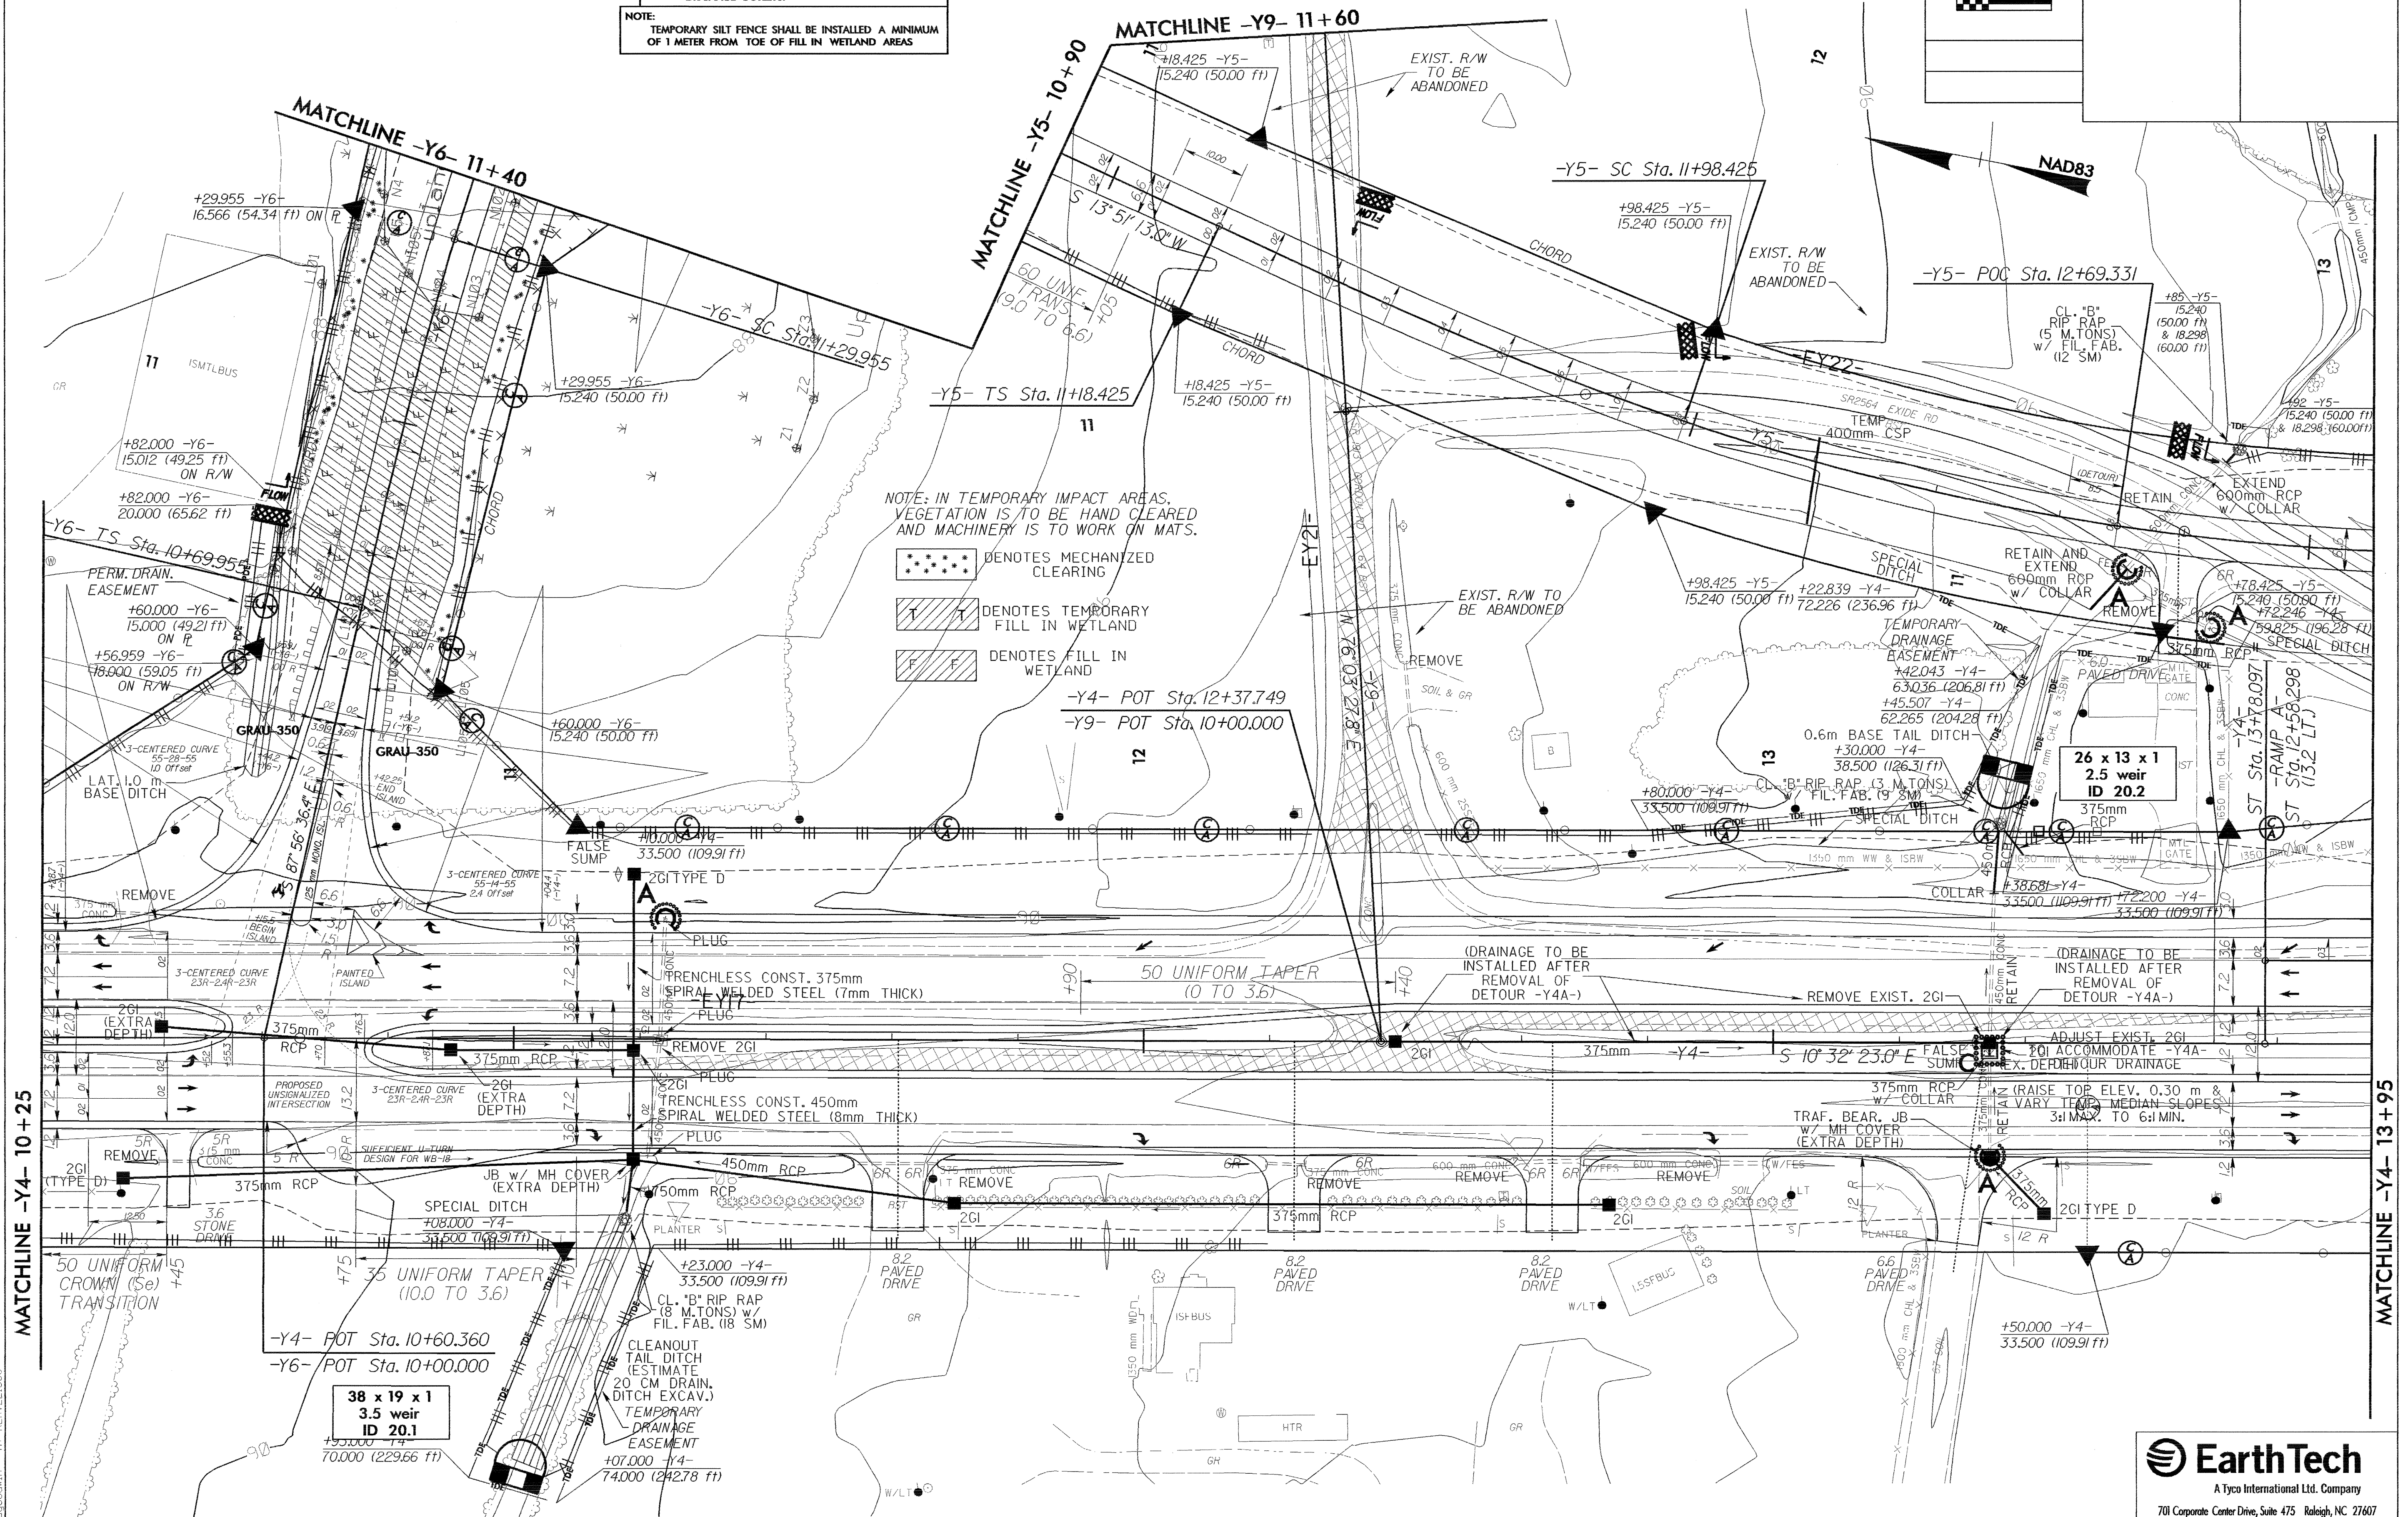

NOTE: IN TEMPORARY IMPACT AREAS, VEGETATION IS TO BE HAND CLEARED AND MACHINERY IS TO WORK ON MATS.

- DENOTES MECHANIZED CLEARING
- DENOTES TEMPORARY FILL IN WETLAND
- DENOTES FILL IN WETLAND

MATCHLINE -Y4- 10+25

MATCHLINE -Y4- 13+95

8.FEEL.2005.6.21
 d:\view\top\p\23\2352C\2352C.RDY.EC.20-1.CGN
 11/12/2015 10:30 AM