


PROJECT REFERENCE NO. R-2552C	SHEET NO. EC-22/CONST 19
R/W SHEET NO.	
ROADWAY DESIGN ENGINEER	HYDRAULICS ENGINEER

CLEARING AND GRUBBING
EROSION CONTROL FOR
CONSTRUCTION SHEET 19

NOTE: PLACE TEMPORARY ROCK SEDIMENT DAMS TYPE-B AND TEMPORARY ROCK SILT CHECKS TYPE-A AT DRAINAGE OUTLETS.

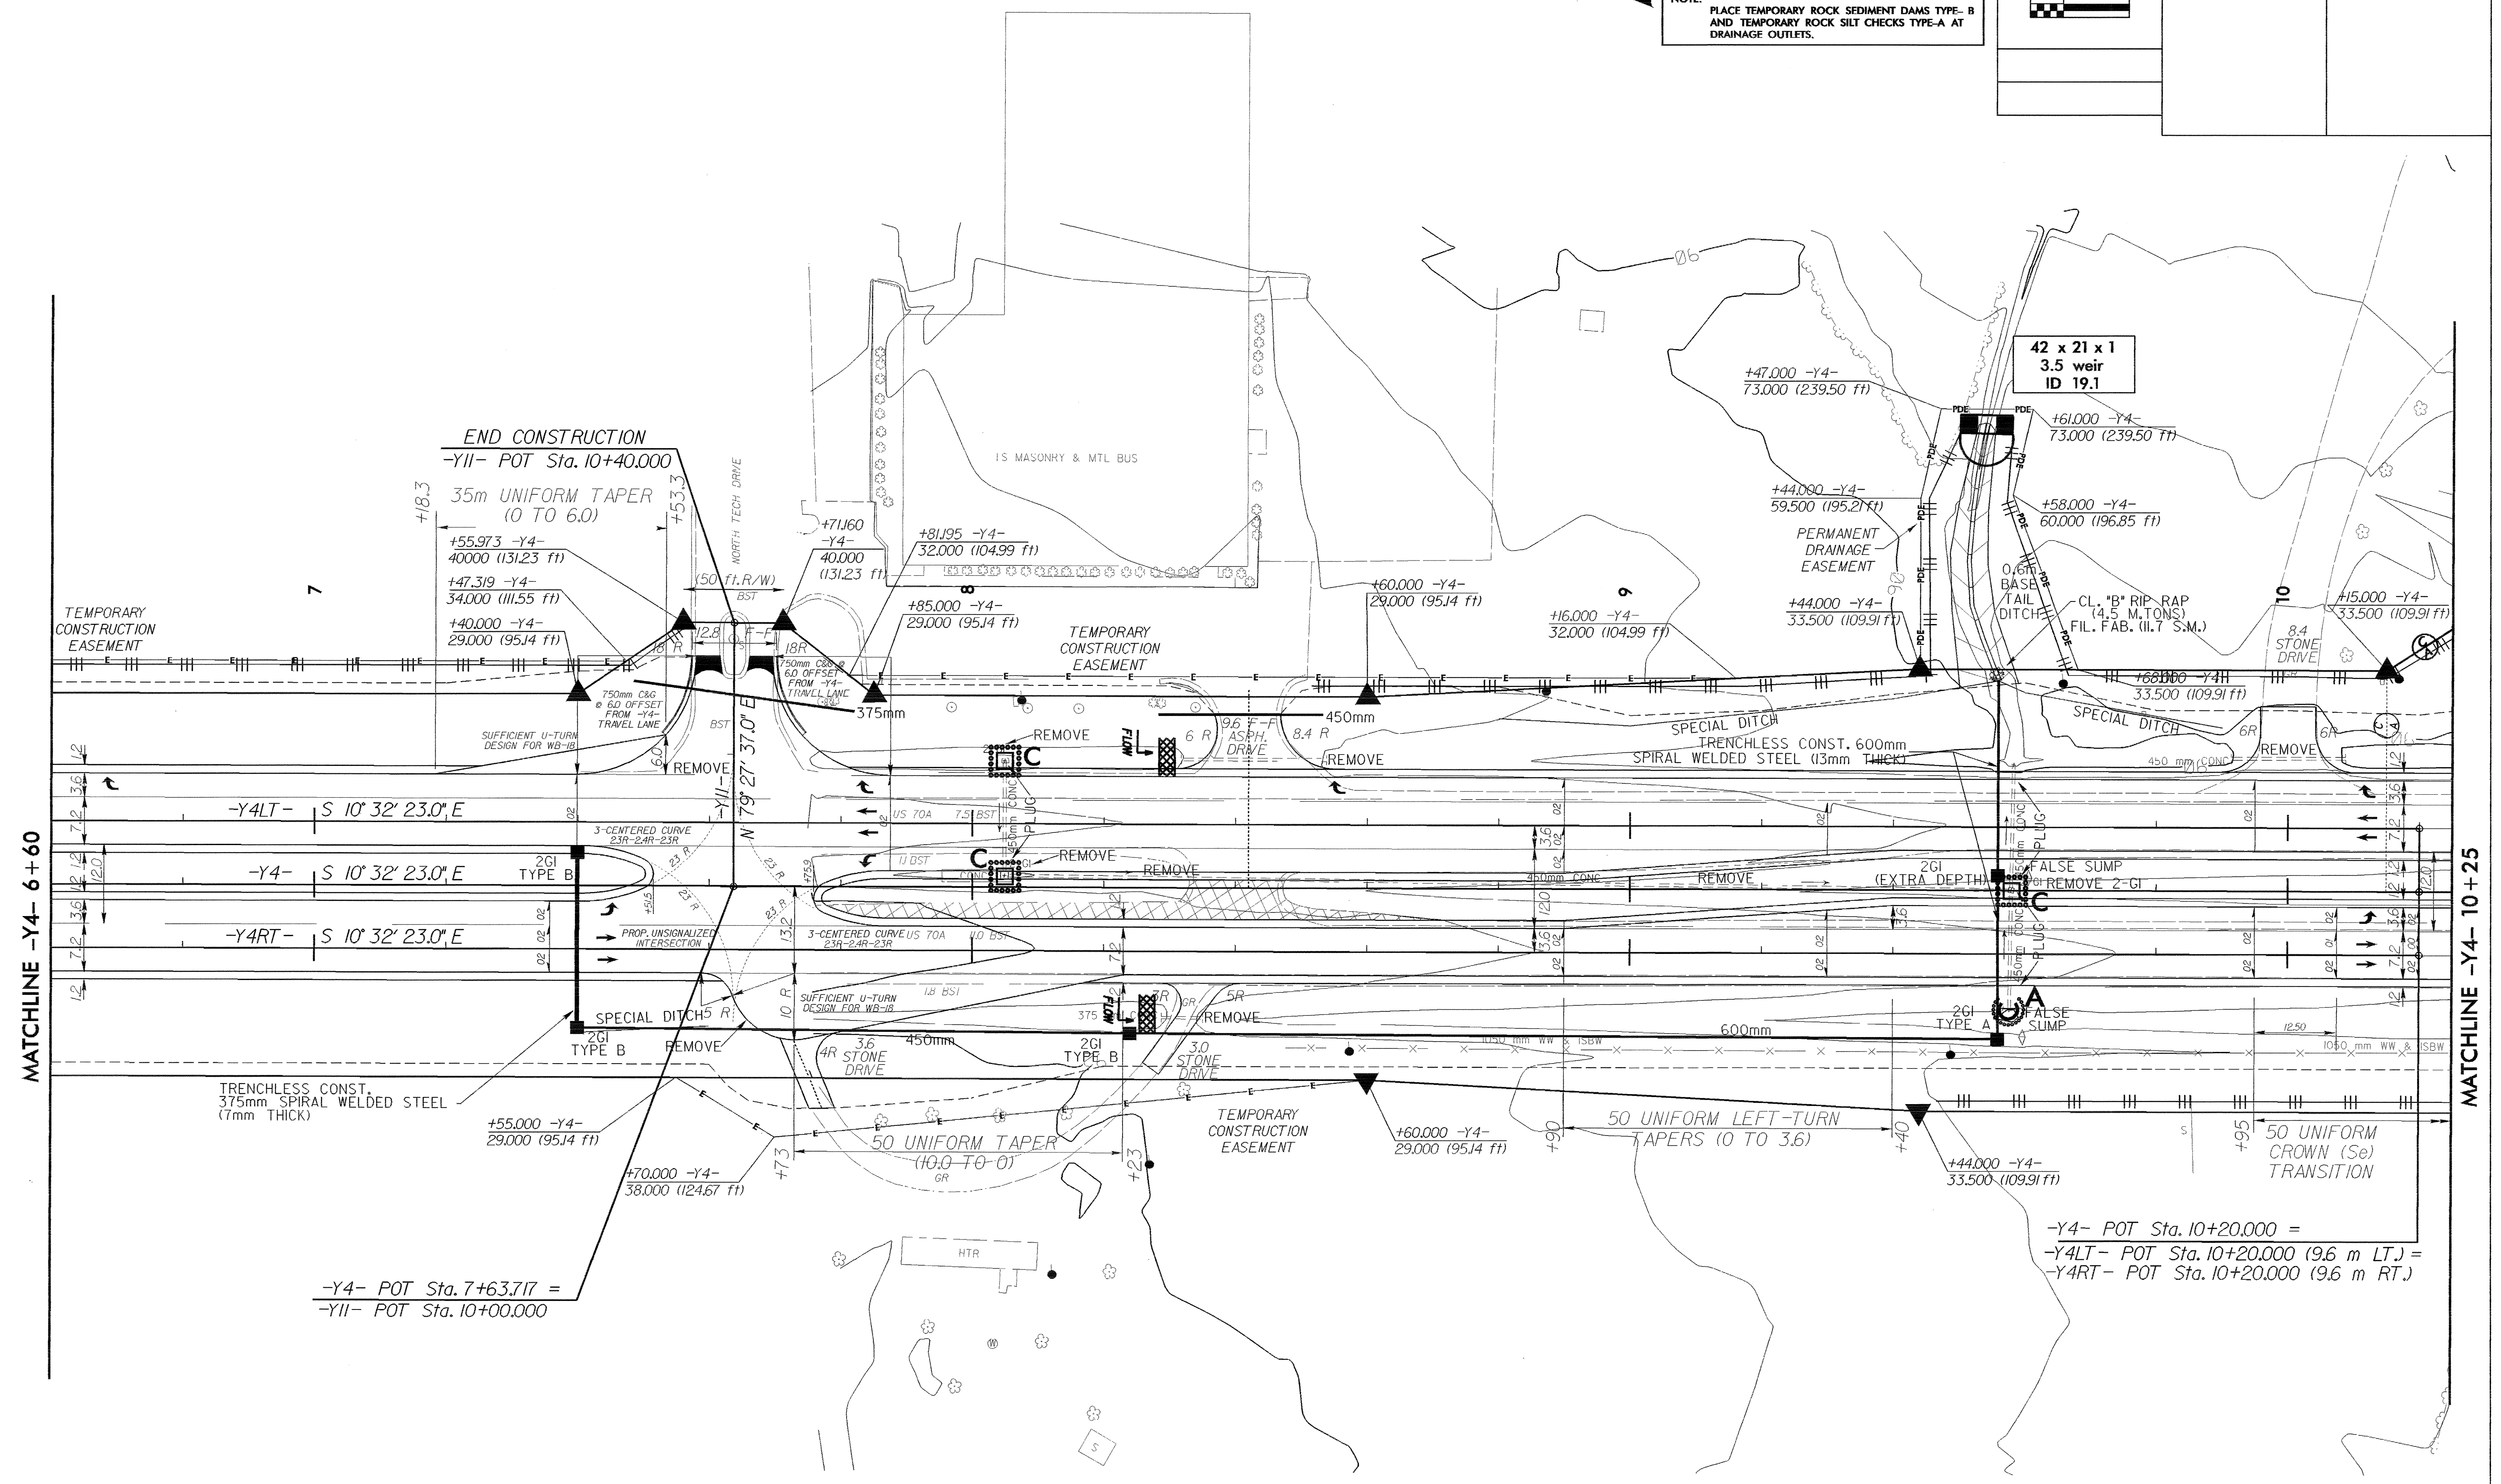

MATCHLINE -Y4- 6 + 60

MATCHLINE -Y4- 10 + 25

-Y4- POT Sta. 7+63.717 =
-YII- POT Sta. 10+00.000

-Y4- POT Sta. 10+20.000 =
-Y4LT- POT Sta. 10+20.000 (9.6 m LTJ) =
-Y4RT- POT Sta. 10+20.000 (9.6 m RT.)

9/13/2005 8:18
d:\new\2552\ec\22\roadway\ec-22\roadway.dwg
plotted at 11/11/2005 10:15:00

