



PROJECT REFERENCE NO. R-2552C		SHEET NO. EC-9/CONST.10
R / W SHEET NO.		
ROADWAY DESIGN ENGINEER	HYDRAULICS ENGINEER	

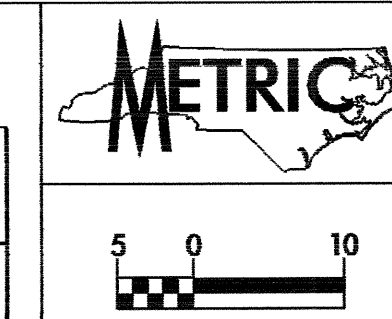

NOTE: PLACE TEMPORARY ROCK SEDIMENT DAMS TYPE-B AND TEMPORARY ROCK SILT CHECKS TYPE-A AT DRAINAGE OUTLETS.

CLEARING AND GRUBBING EROSION CONTROL FOR CONSTRUCTION SHEET 10

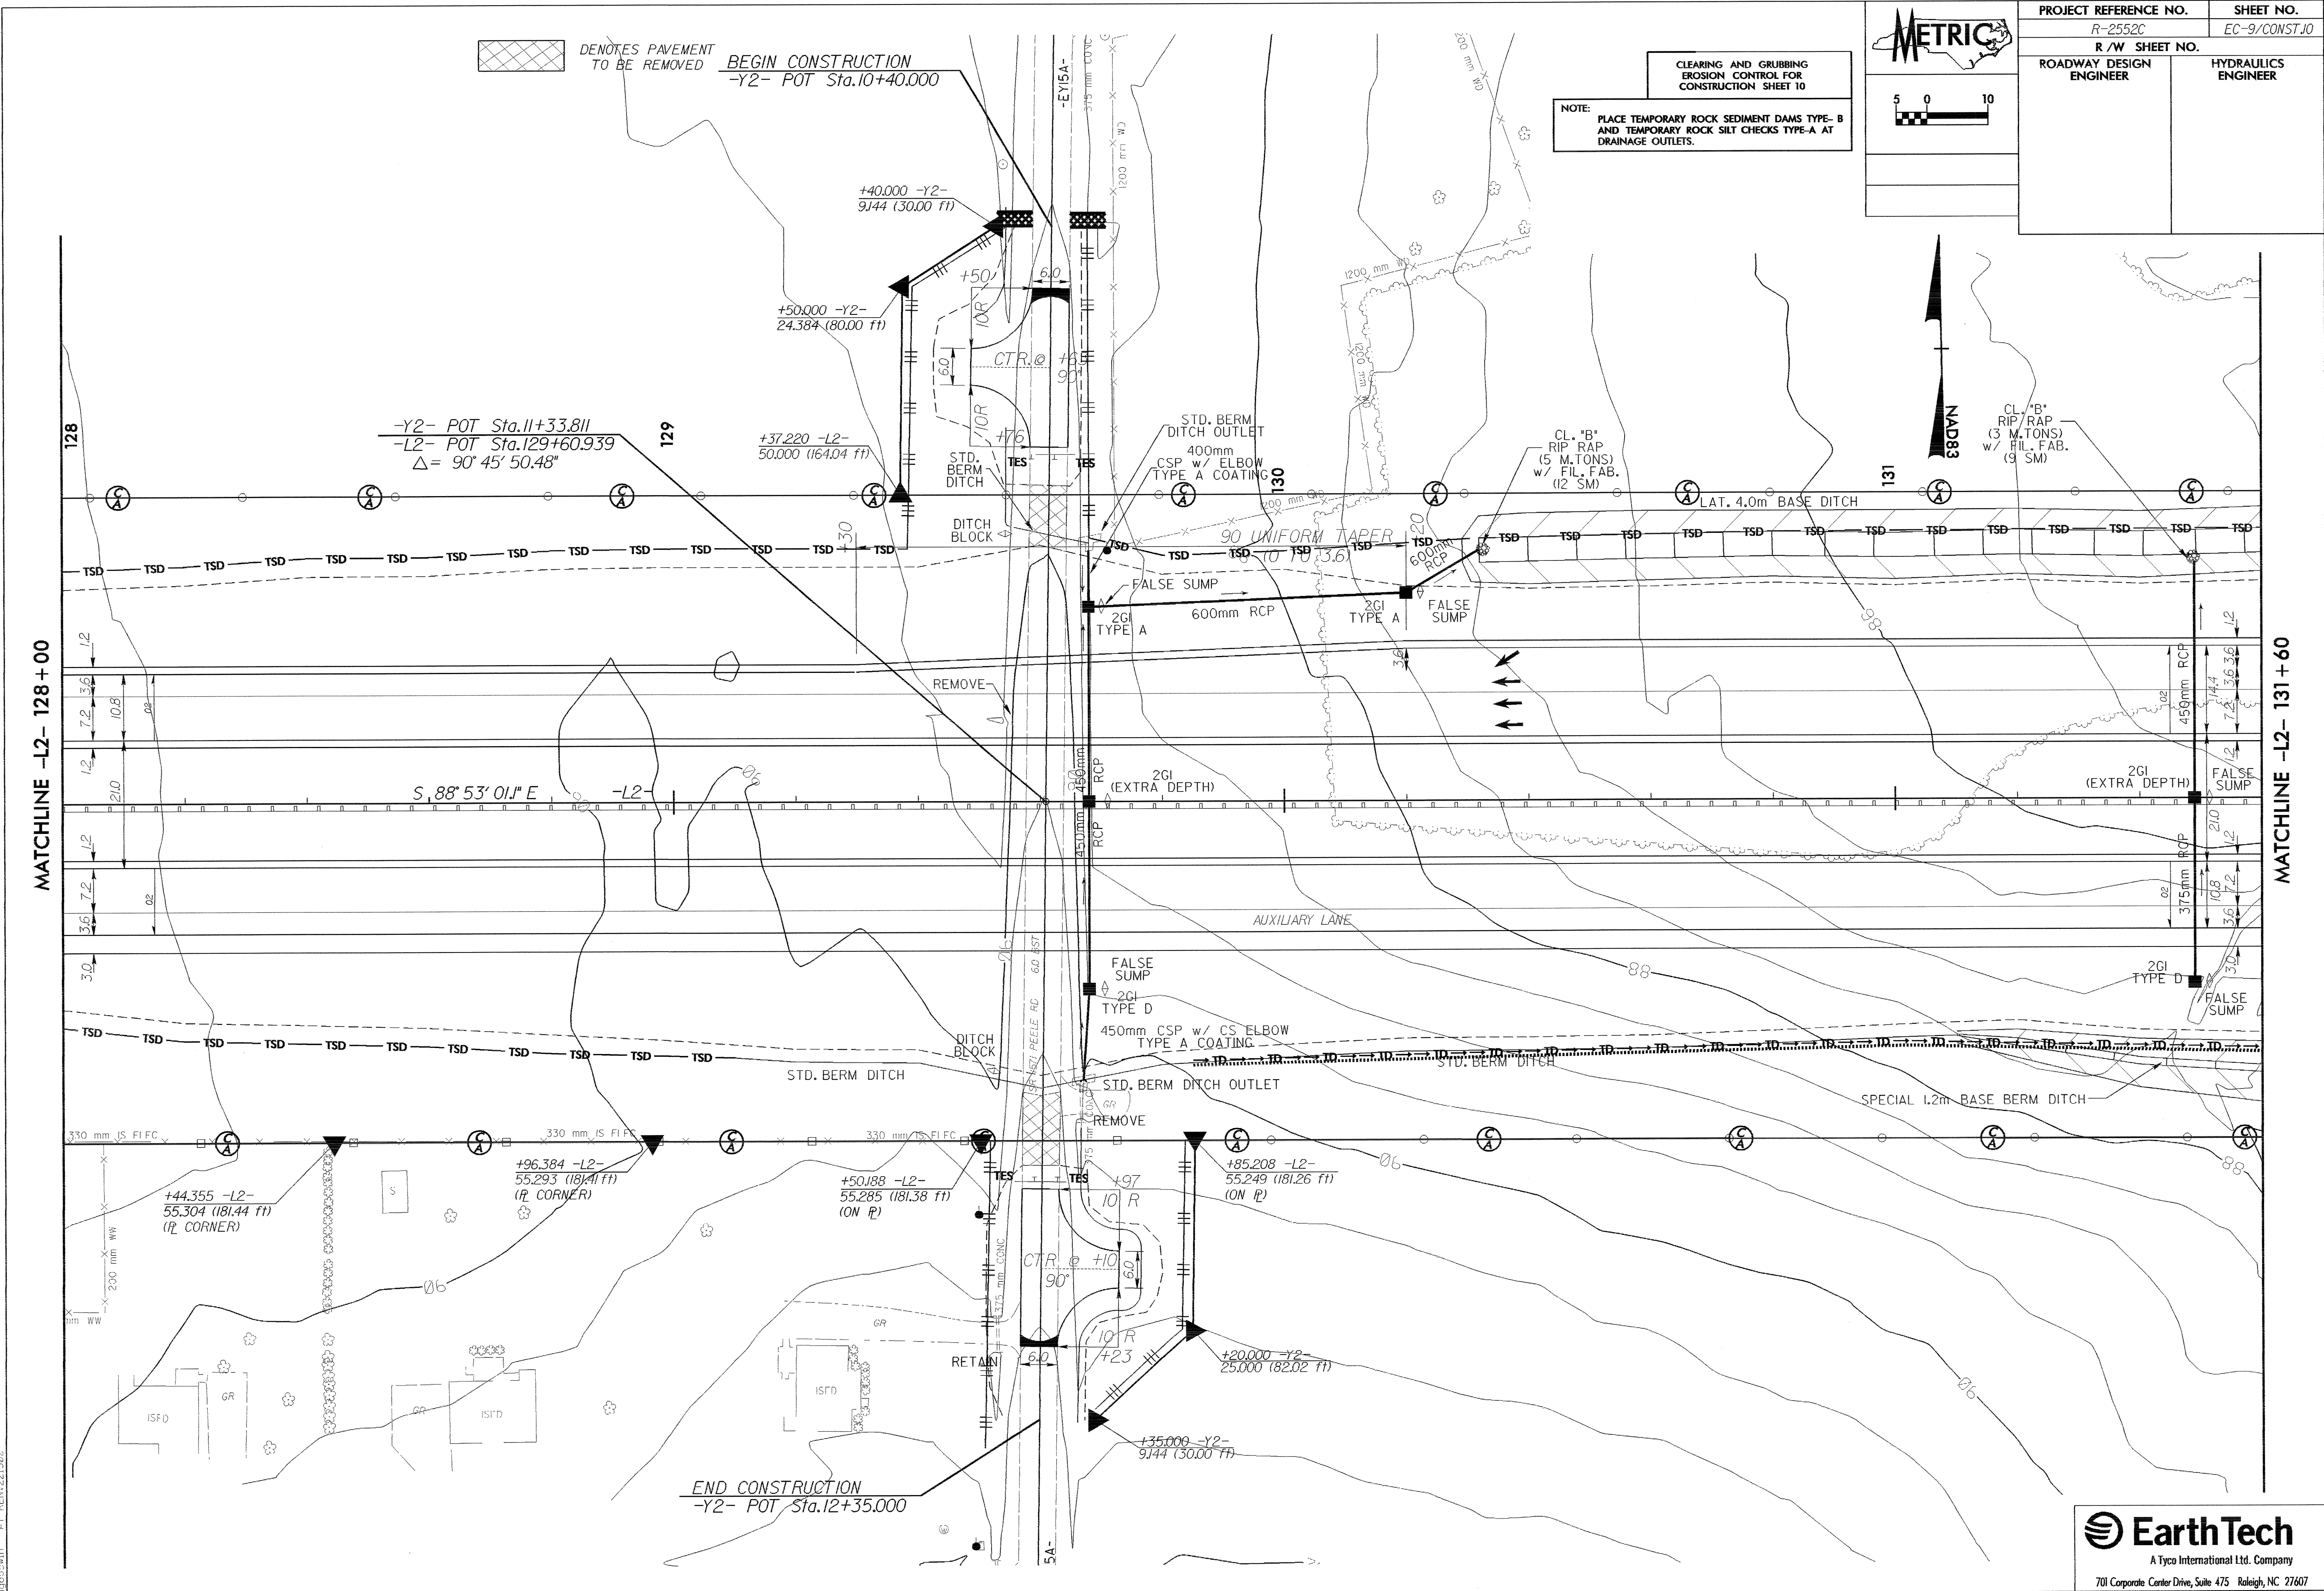

18-FEB-2005 11:55
 C:\FBI-CAD\2552C\88-shweh\ec-9-const.10-1.dwg
 10:00:00 AM