
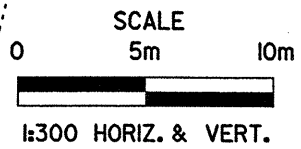


TEST SITE PLAN

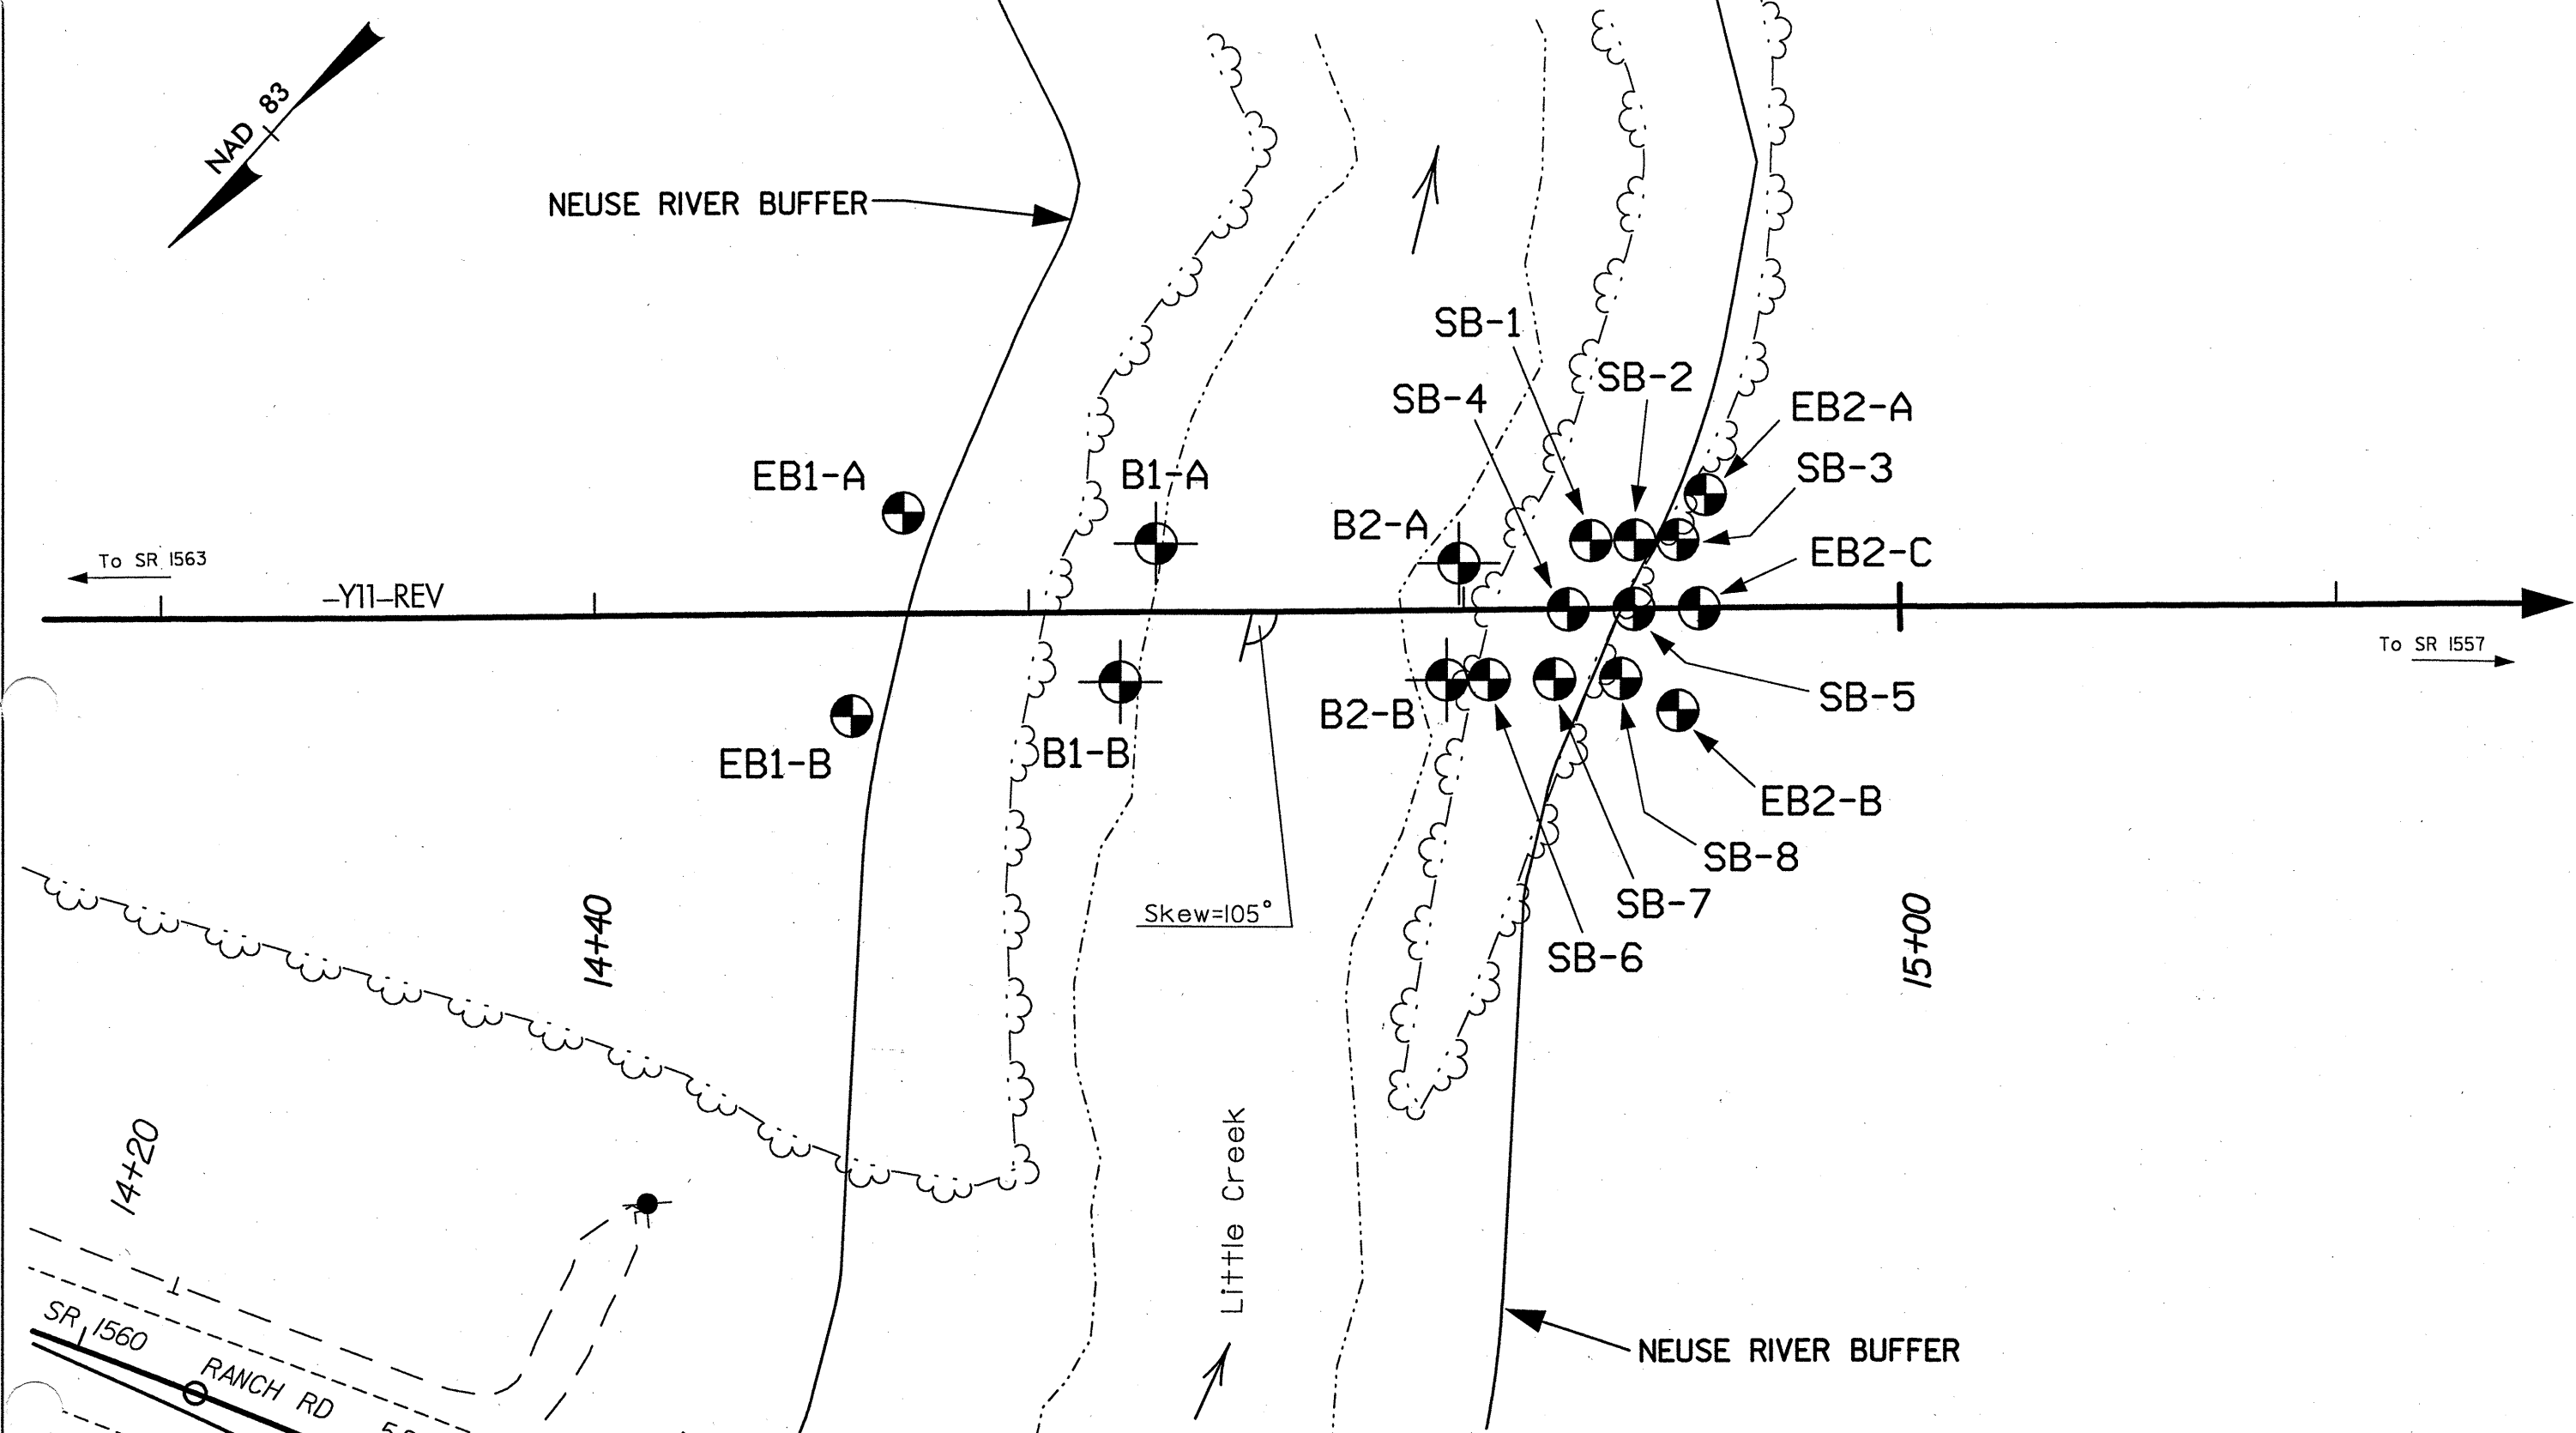

FROEHLING & ROBERTSON, INC.
 GEOTECHNICAL • ENVIRONMENTAL • MATERIALS
 ENGINEERS • LABORATORIES
 "OVER ONE HUNDRED YEARS OF SERVICE"
 310 Hubert Street
 Raleigh, North Carolina 27603
 (919) 828-3441; Fax: (919) 828-5751

CLIENT: N.C. Department of Transportation	
LOCATION: Relocation of Bridge #207 on SR 1560 over Little Creek	
STATE PROJ. No.: 8.T311002	COUNTY: Johnston
TIP No.: R-2552B	FA No.: NHF-60-1(9)
DATE: 9/01	SCALE: 1:300 HORIZ. & VERT. DRAWING No.: 1