


TEST SITE PLAN

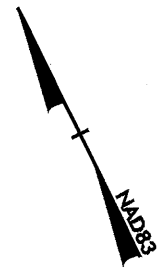


PROJECT REF. NO.	SHEET NO.	TOTAL SHEETS
34459.1.6	4	31



109

110

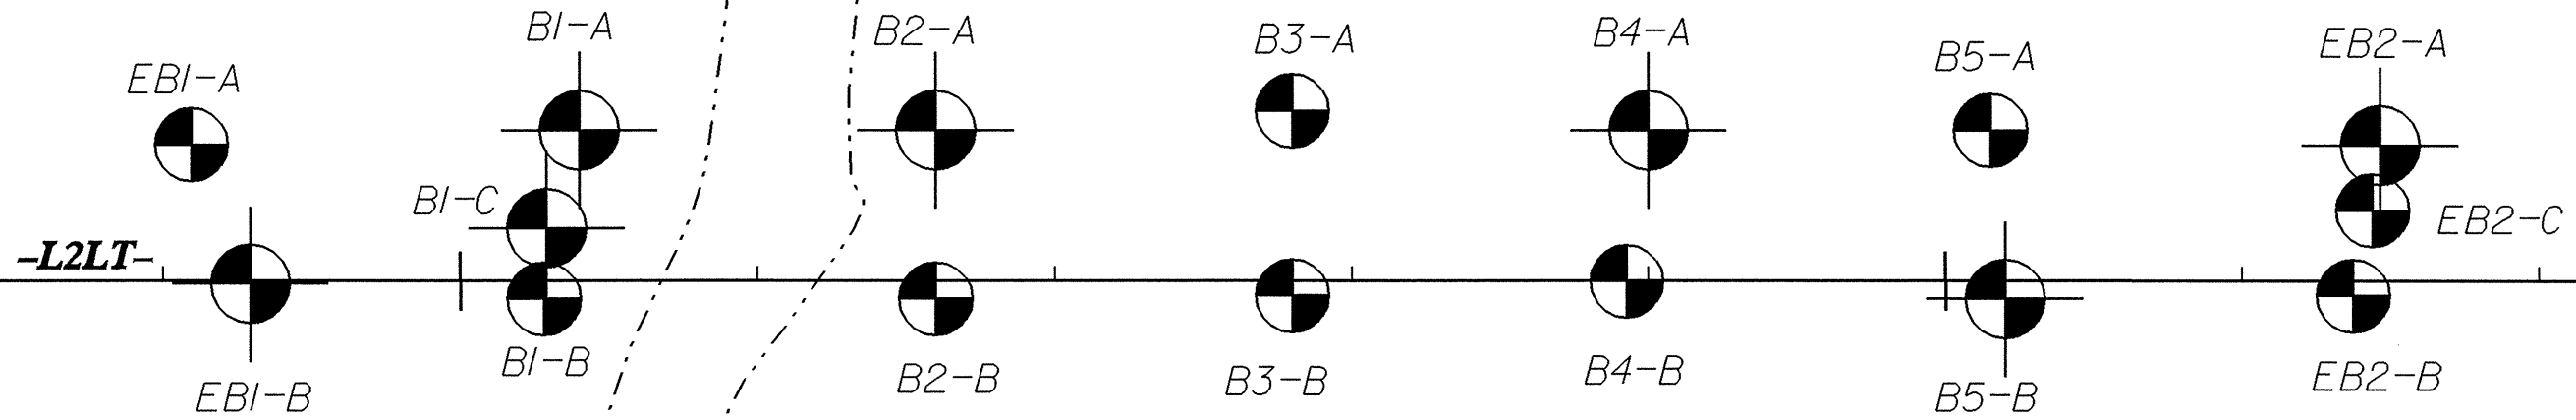

-L2LT-

-L2LT-


LITTLE CREEK

-L-

109

-L-

110

 

SCALE IN METERS