

PROJECT REFERENCE NO. B-3682 & W-3413	SHEET NO. EC-5/CONST.6
RW SHEET NO.	
ROADWAY DESIGN ENGINEER	HYDRAULICS ENGINEER








NOTE:
PLACE TEMPORARY ROCK SEDIMENT DAMS - B AND TEMPORARY ROCK SILT CHECKS TYPE - A AT DRAINAGE OUTLETS.

CLEARING AND GRUBBING EROSION CONTROL FOR CONSTRUCTION SHEET 6

-L-
PI Sta 32+68.15
Δ = 6° 54' 30.9" (LT)
D = 4' 00" 00.0"
L = 172.71'
T = 86.46'
R = 1,432.39'
SE = SEE PLANS

-Y-
PI Sta 14+72.74
Δ = 39° 04' 40.0" (LT)
D = 17' 30" 00.0"
L = 223.30'
T = 116.19'
R = 327.40'
SE = SEE PLANS

-L-
PI Sta 38+39.63
Δ = 13° 11' 28.9" (RT)
D = 3' 00" 00.0"
L = 439.71'
T = 220.83'
R = 1,909.86'
SE = SEE PLANS

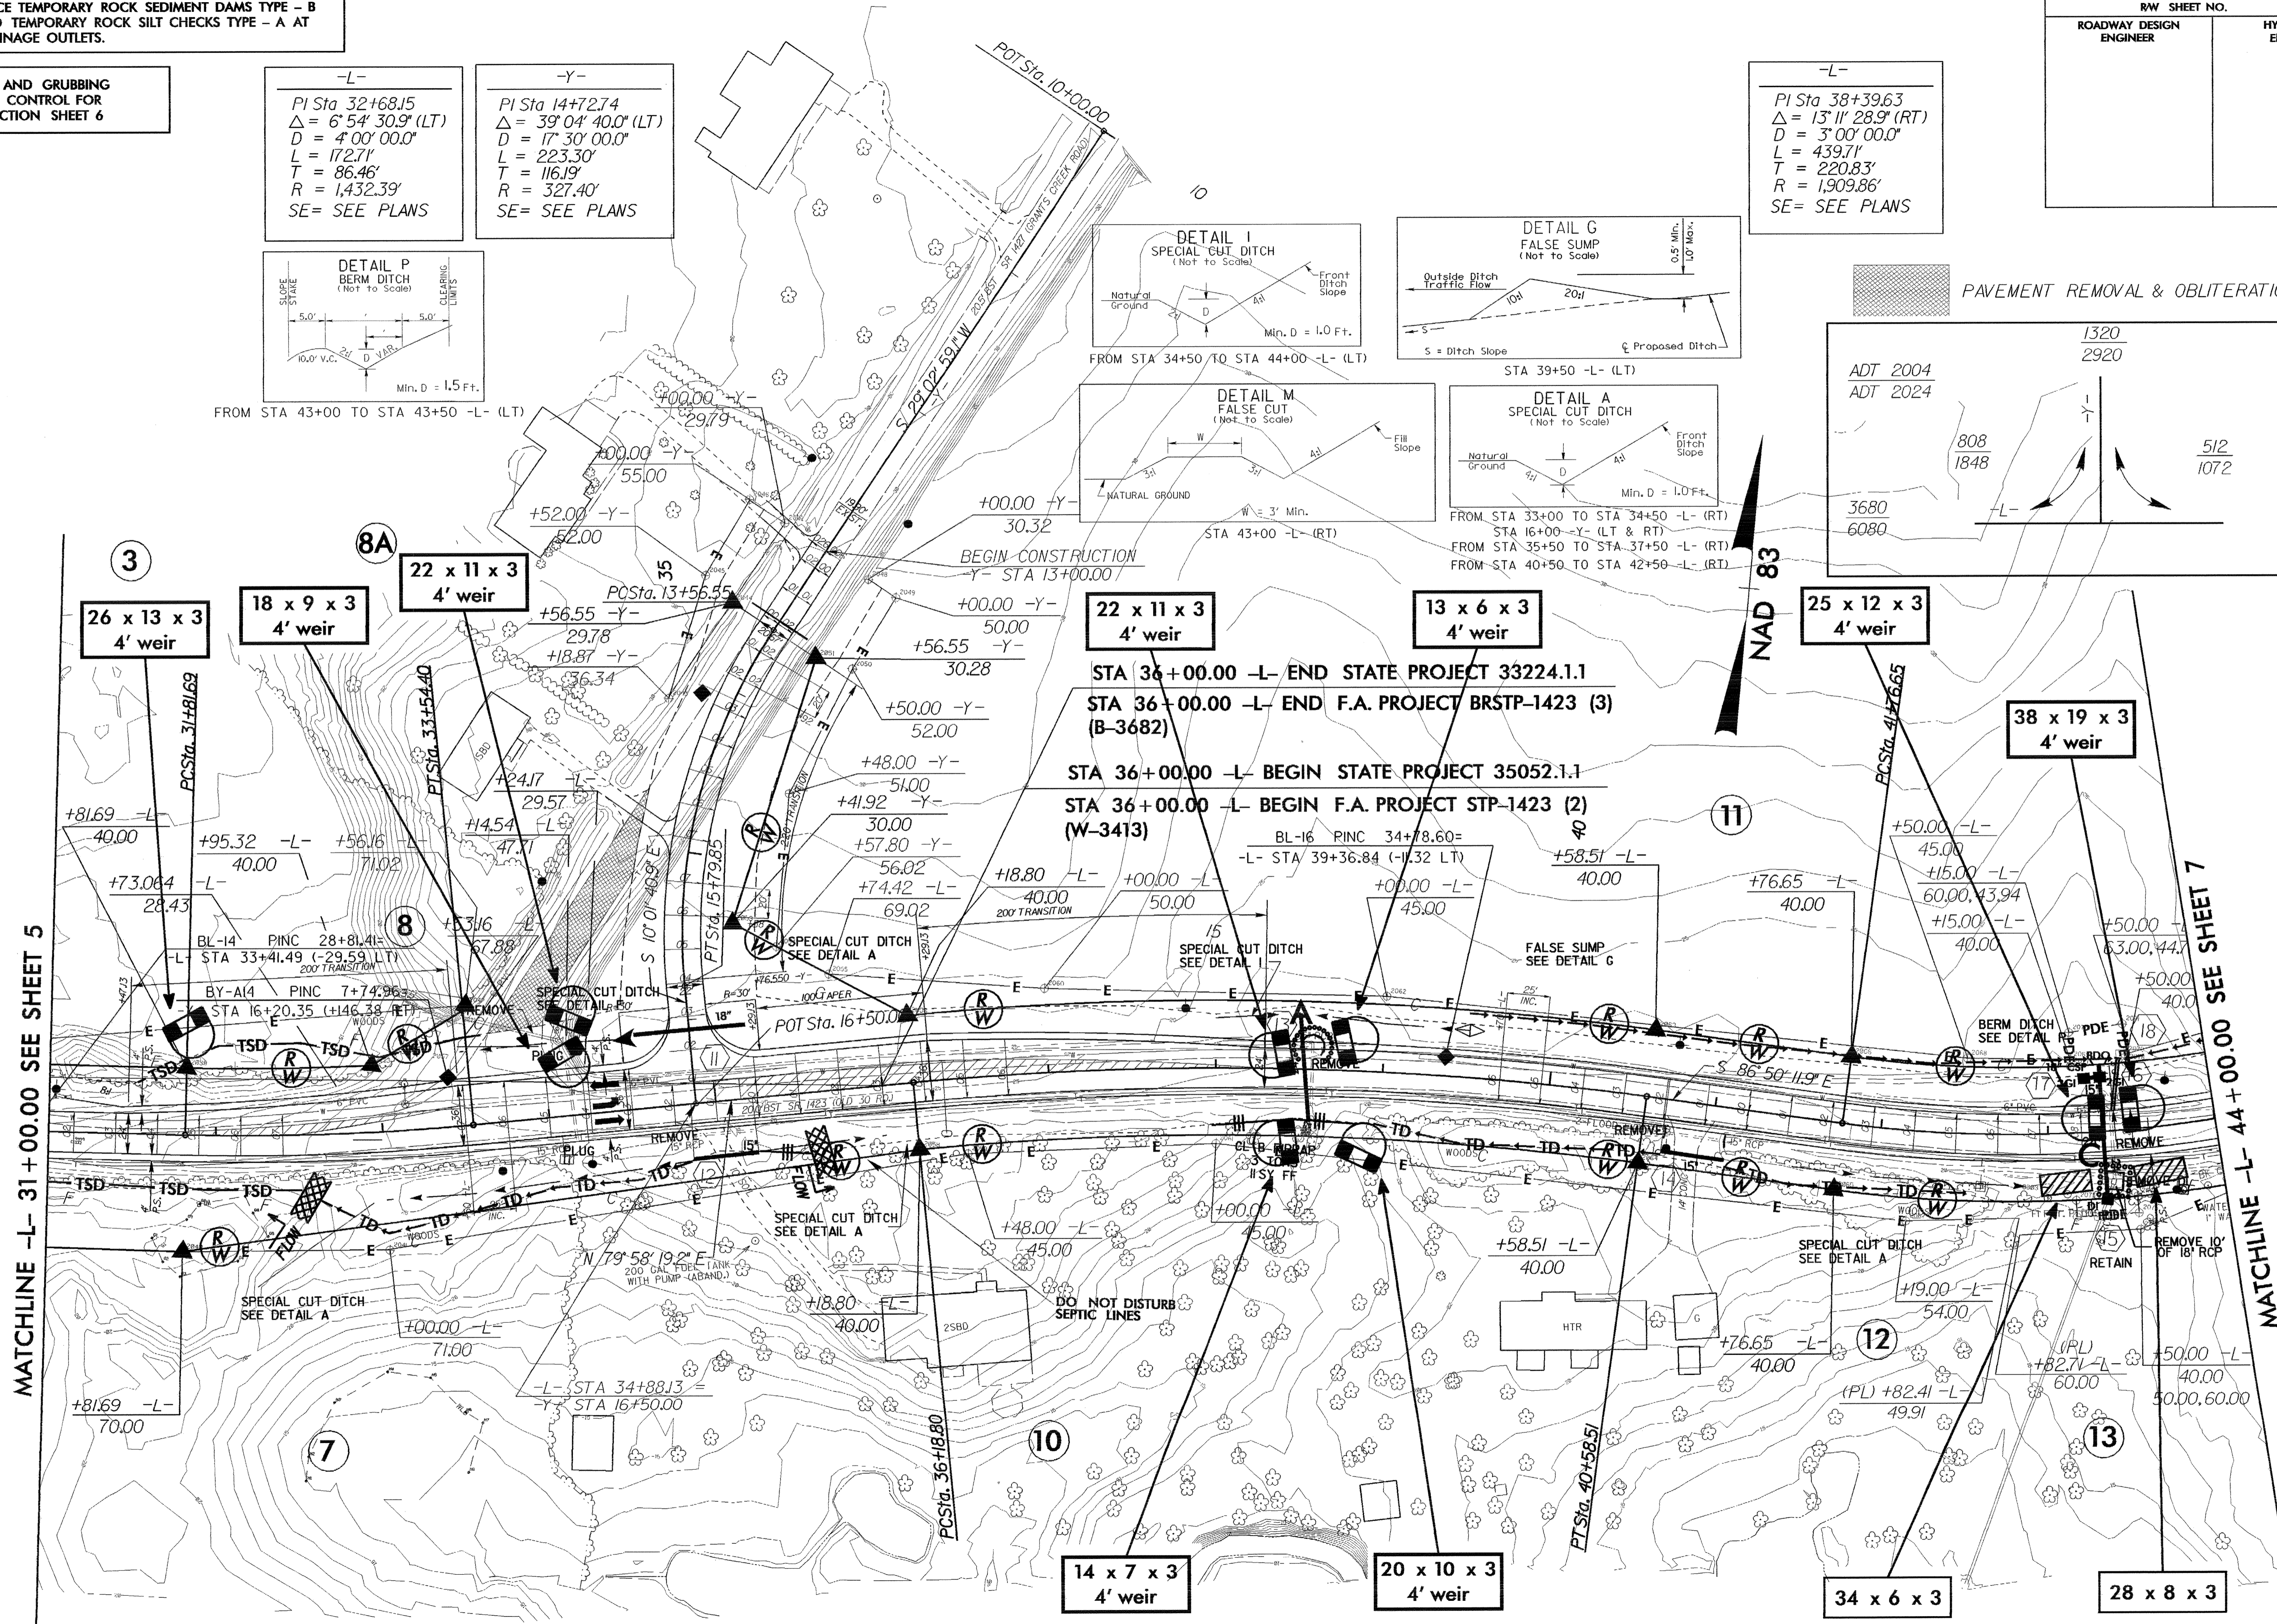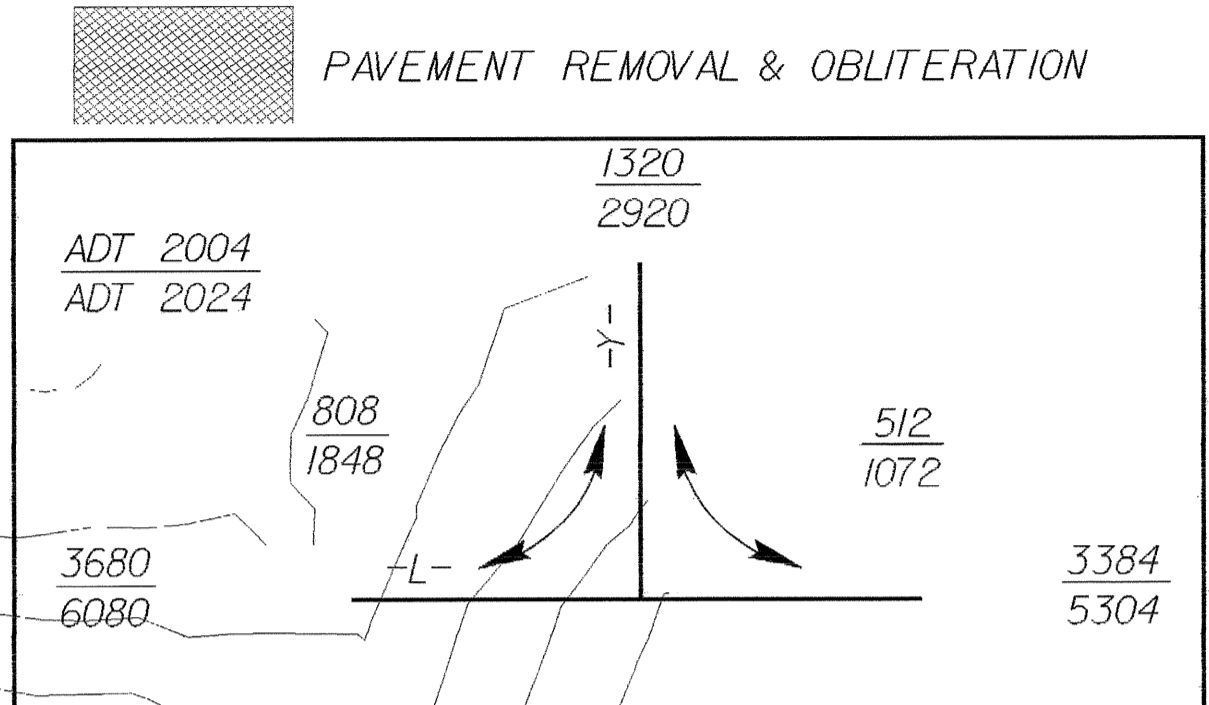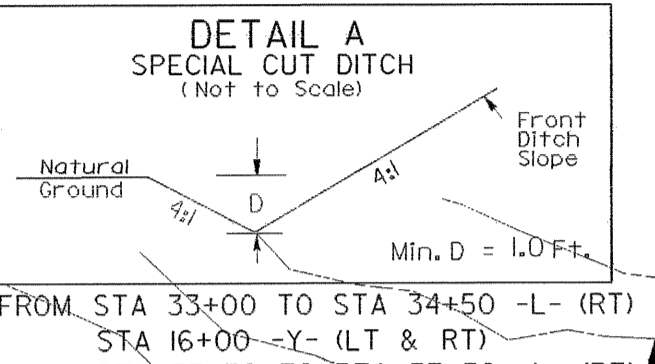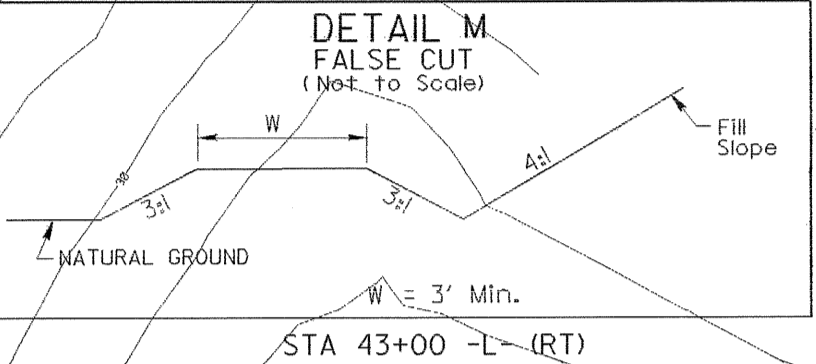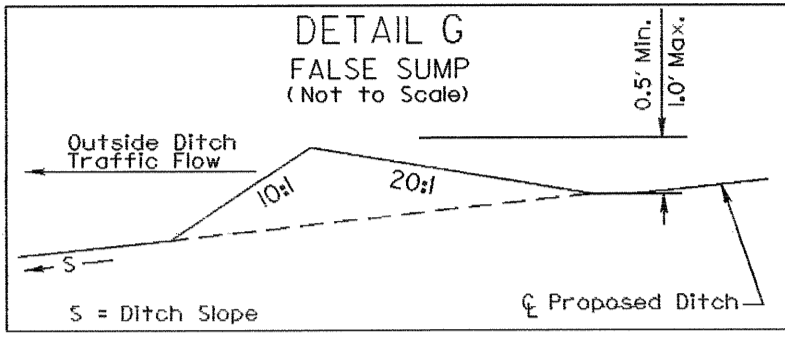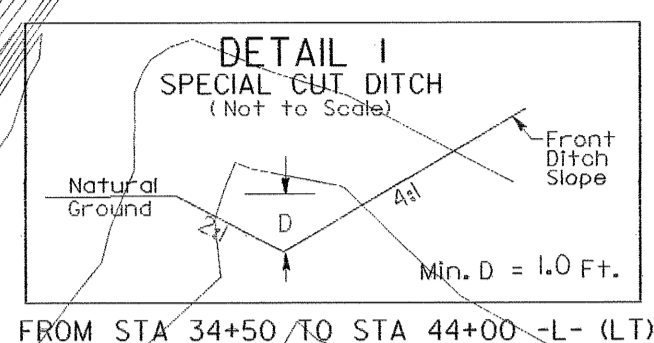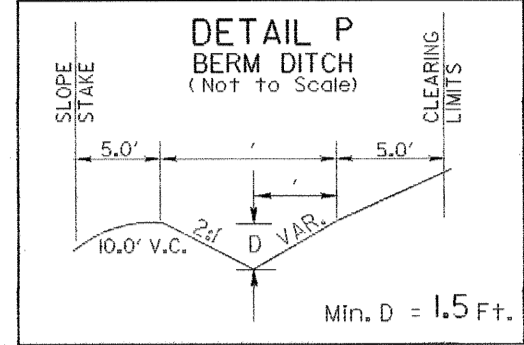

MATCHLINE -L- 31+00.00 SEE SHEET 5

MATCHLINE -L- 44+00.00 SEE SHEET 7

See sheet 12, 13 for -L- Profile
See sheet 16, for -Y- Profile

10-EE-2005 08+41
c:\areu\tio\brj\ec\ab3682\p\o\ab3682s\6.psf
10/22/05 11:00 AM