



6.10.13

CLEARING AND GRUBBING EROSION CONTROL FOR CONSTRUCTION SHEET 28


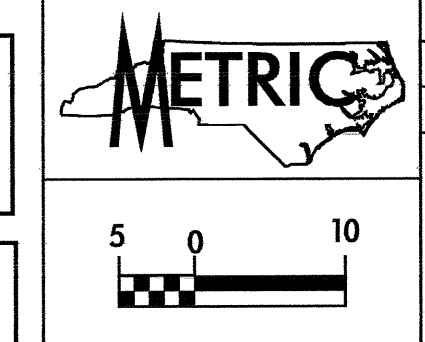


PROJECT REFERENCE NO. <i>R-2539C</i>	SHEET NO. <i>EC-31/CONST.28</i>
R / W SHEET NO.	
ROADWAY DESIGN ENGINEER	HYDRAULICS ENGINEER
CONST.REV.	
R / W REV.	

NOTE:
PLACE TEMPORARY ROCK SEDIMENT DAMS TYPE- B
AND TEMPORARY ROCK SILT CHECKS TYPE-A AT
DRAINAGE OUTLETS.

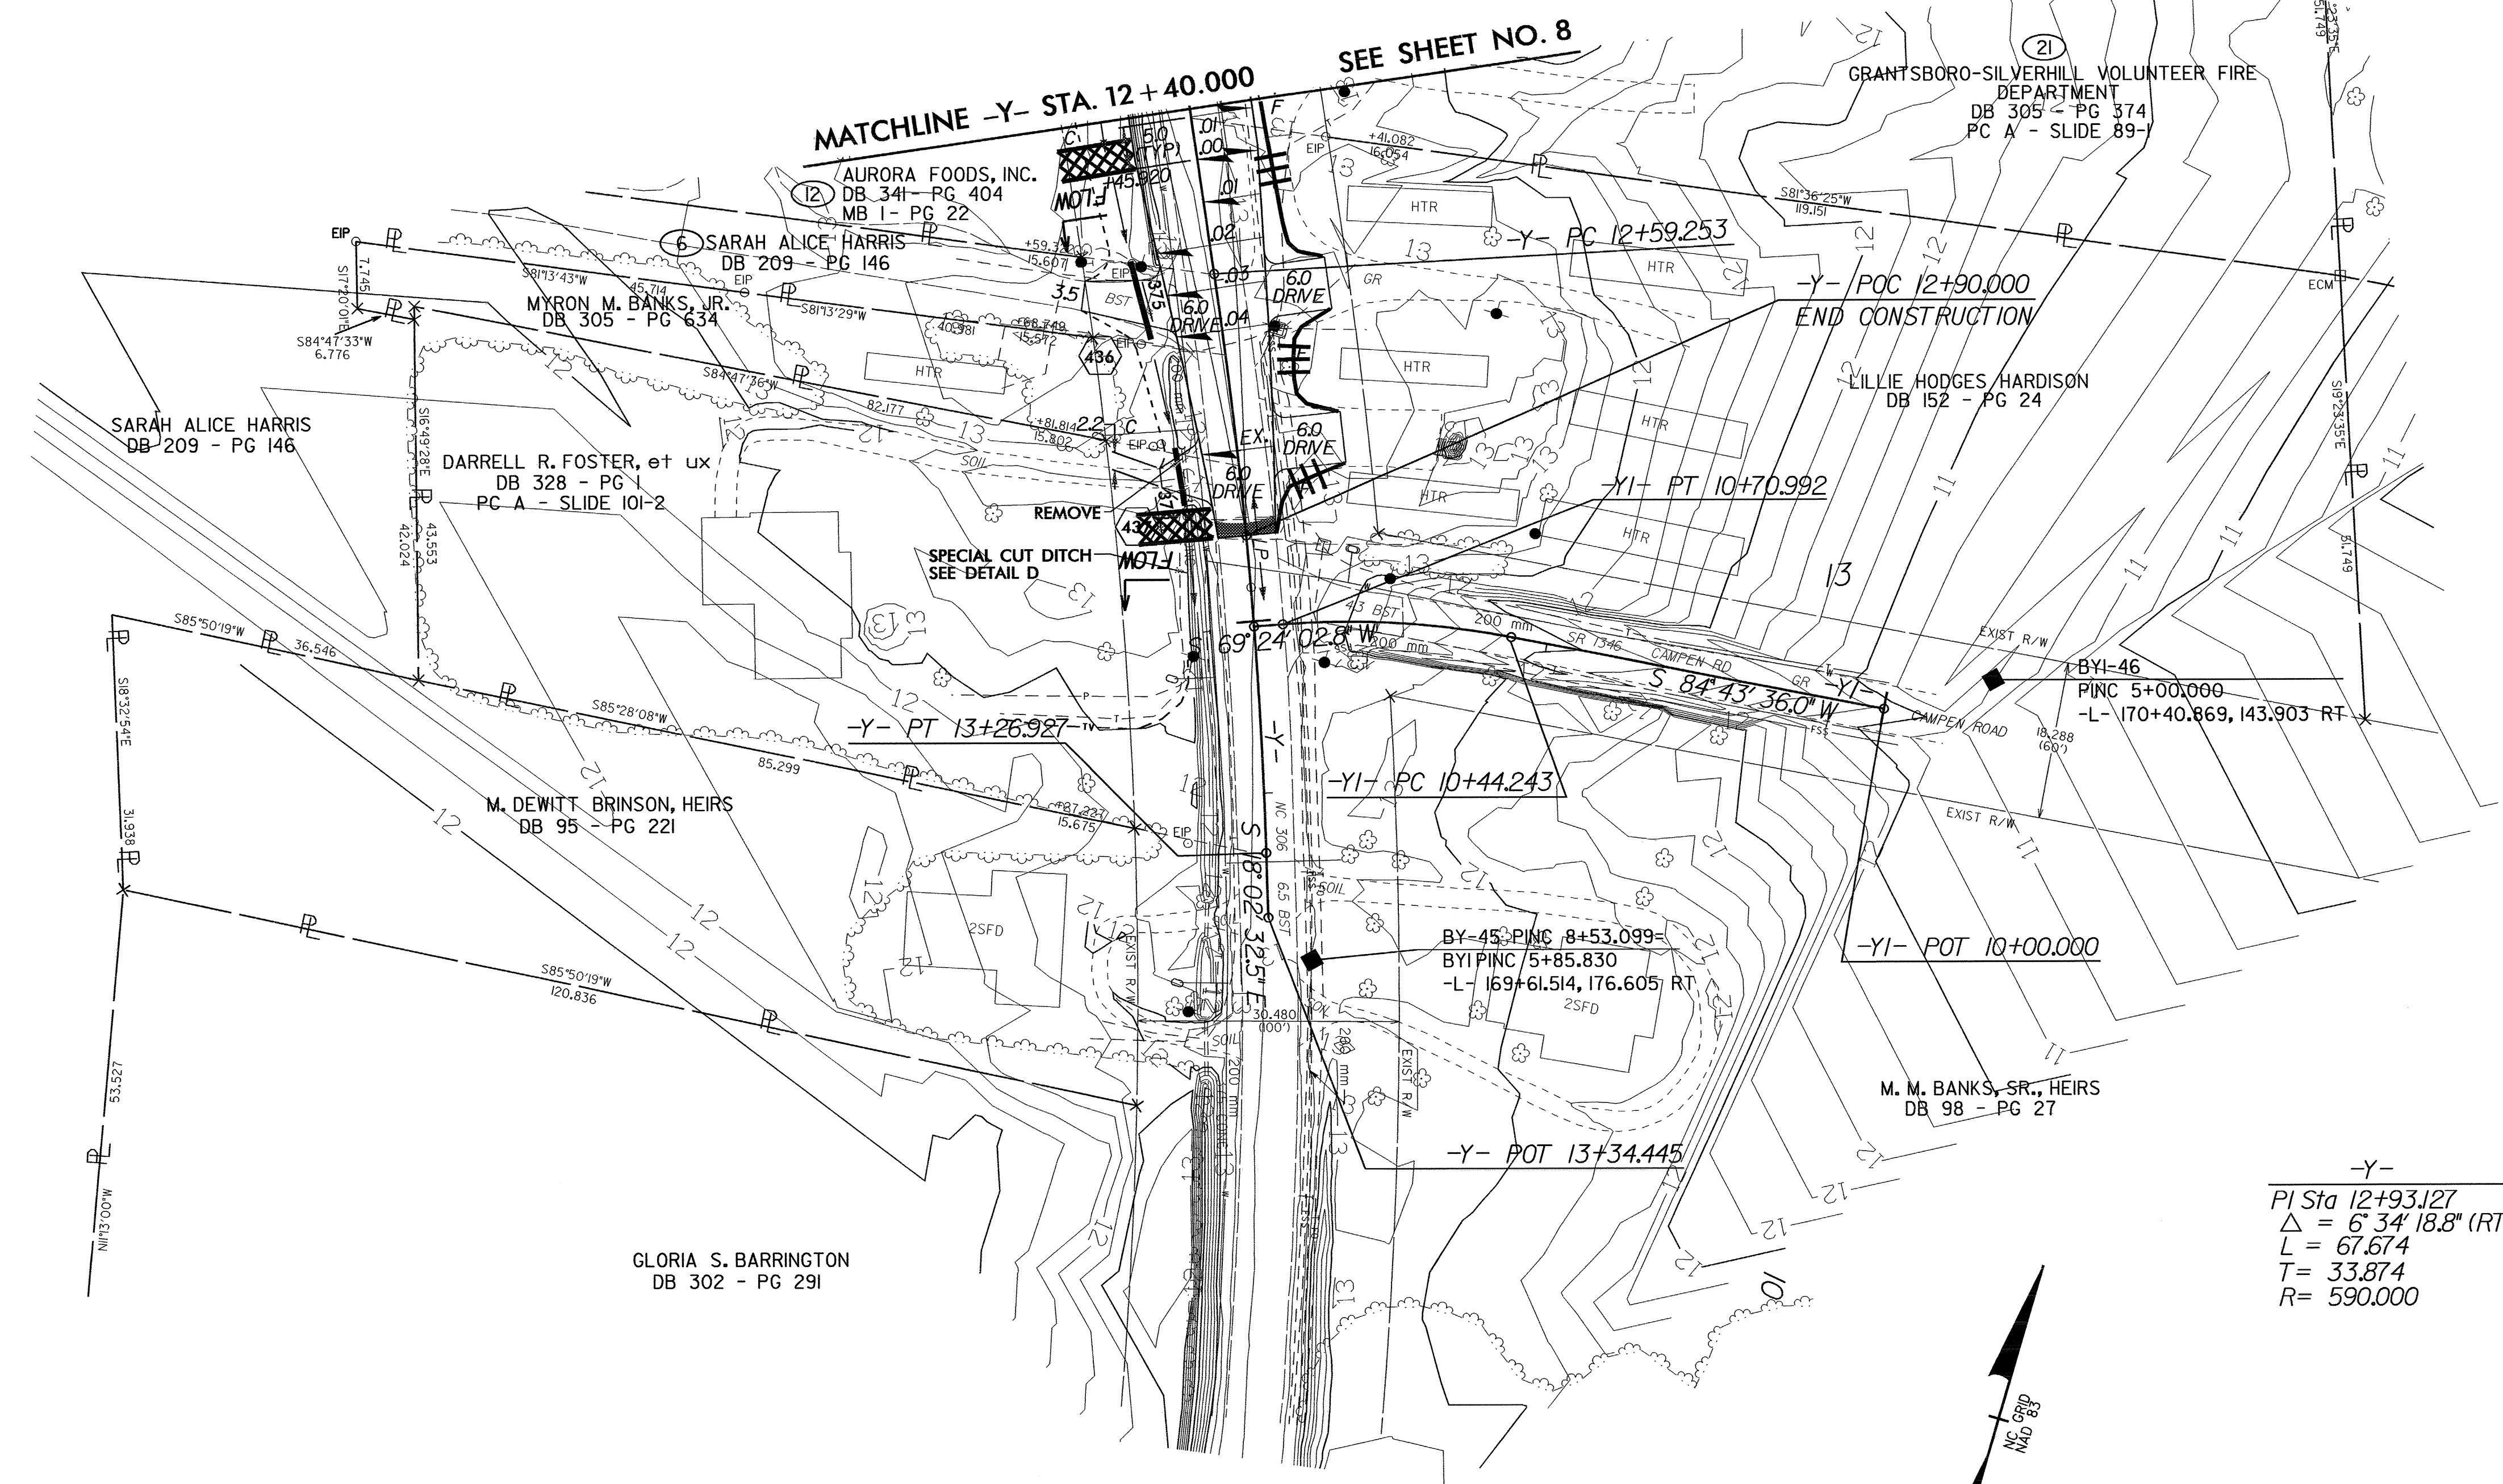

-Y-
PI Sta 12+93.127
 $\Delta = 6' 34'' 18.8'' (RT)$
L = 67.674
T = 33.874
R = 590.000

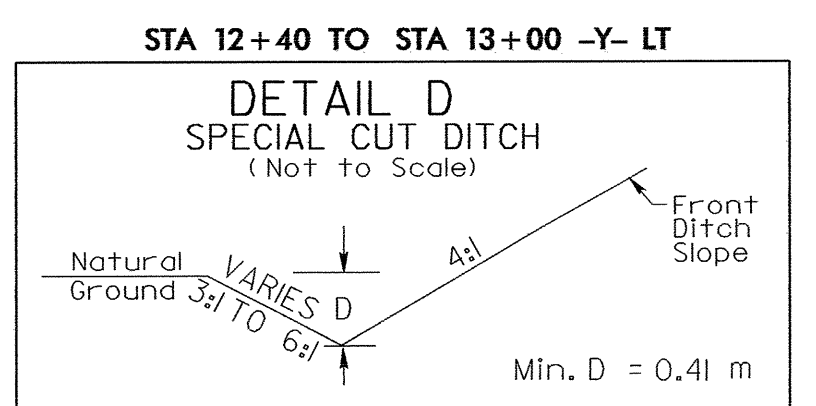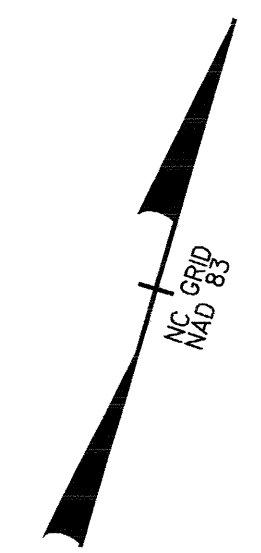

NOTES:
1. DRIVES IN SHOULDER SECTION, RADIUS = 1.5m @ E.O.P.
(UNLESS OTHERWISE NOTED ON PLANS).

SEE SHEET NO. 41 FOR -Y- PROFILE

04-MAY-2004 10:42 AM
D:\New\2539C\13-2539C\13-2539C28.PSH
m\algntach