


**CLEARING AND GRUBBING  
EROSION CONTROL FOR  
CONSTRUCTION SHEET 25**


**NOTE:**  
PLACE TEMPORARY ROCK SEDIMENT DAMS TYPE-B  
AND TEMPORARY ROCK SILT CHECKS TYPE-A AT  
DRAINAGE OUTLETS.

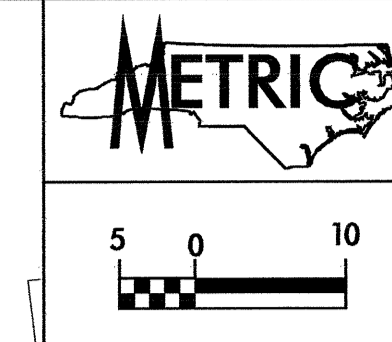

|                                  |                             |
|----------------------------------|-----------------------------|
| PROJECT REFERENCE NO.<br>R-2539C | SHEET NO.<br>EC-28/CONST.25 |
| R/W SHEET NO.                    |                             |
| ROADWAY DESIGN ENGINEER          | HYDRAULICS ENGINEER         |
| CONST.REV.                       |                             |
| R/W REV.                         |                             |

MATCHLINE -L- STA. 228 + 60.000 SEE SHEET NO. 24

MATCHLINE -L- STA. 232 + 20.000 SEE SHEET NO. 26

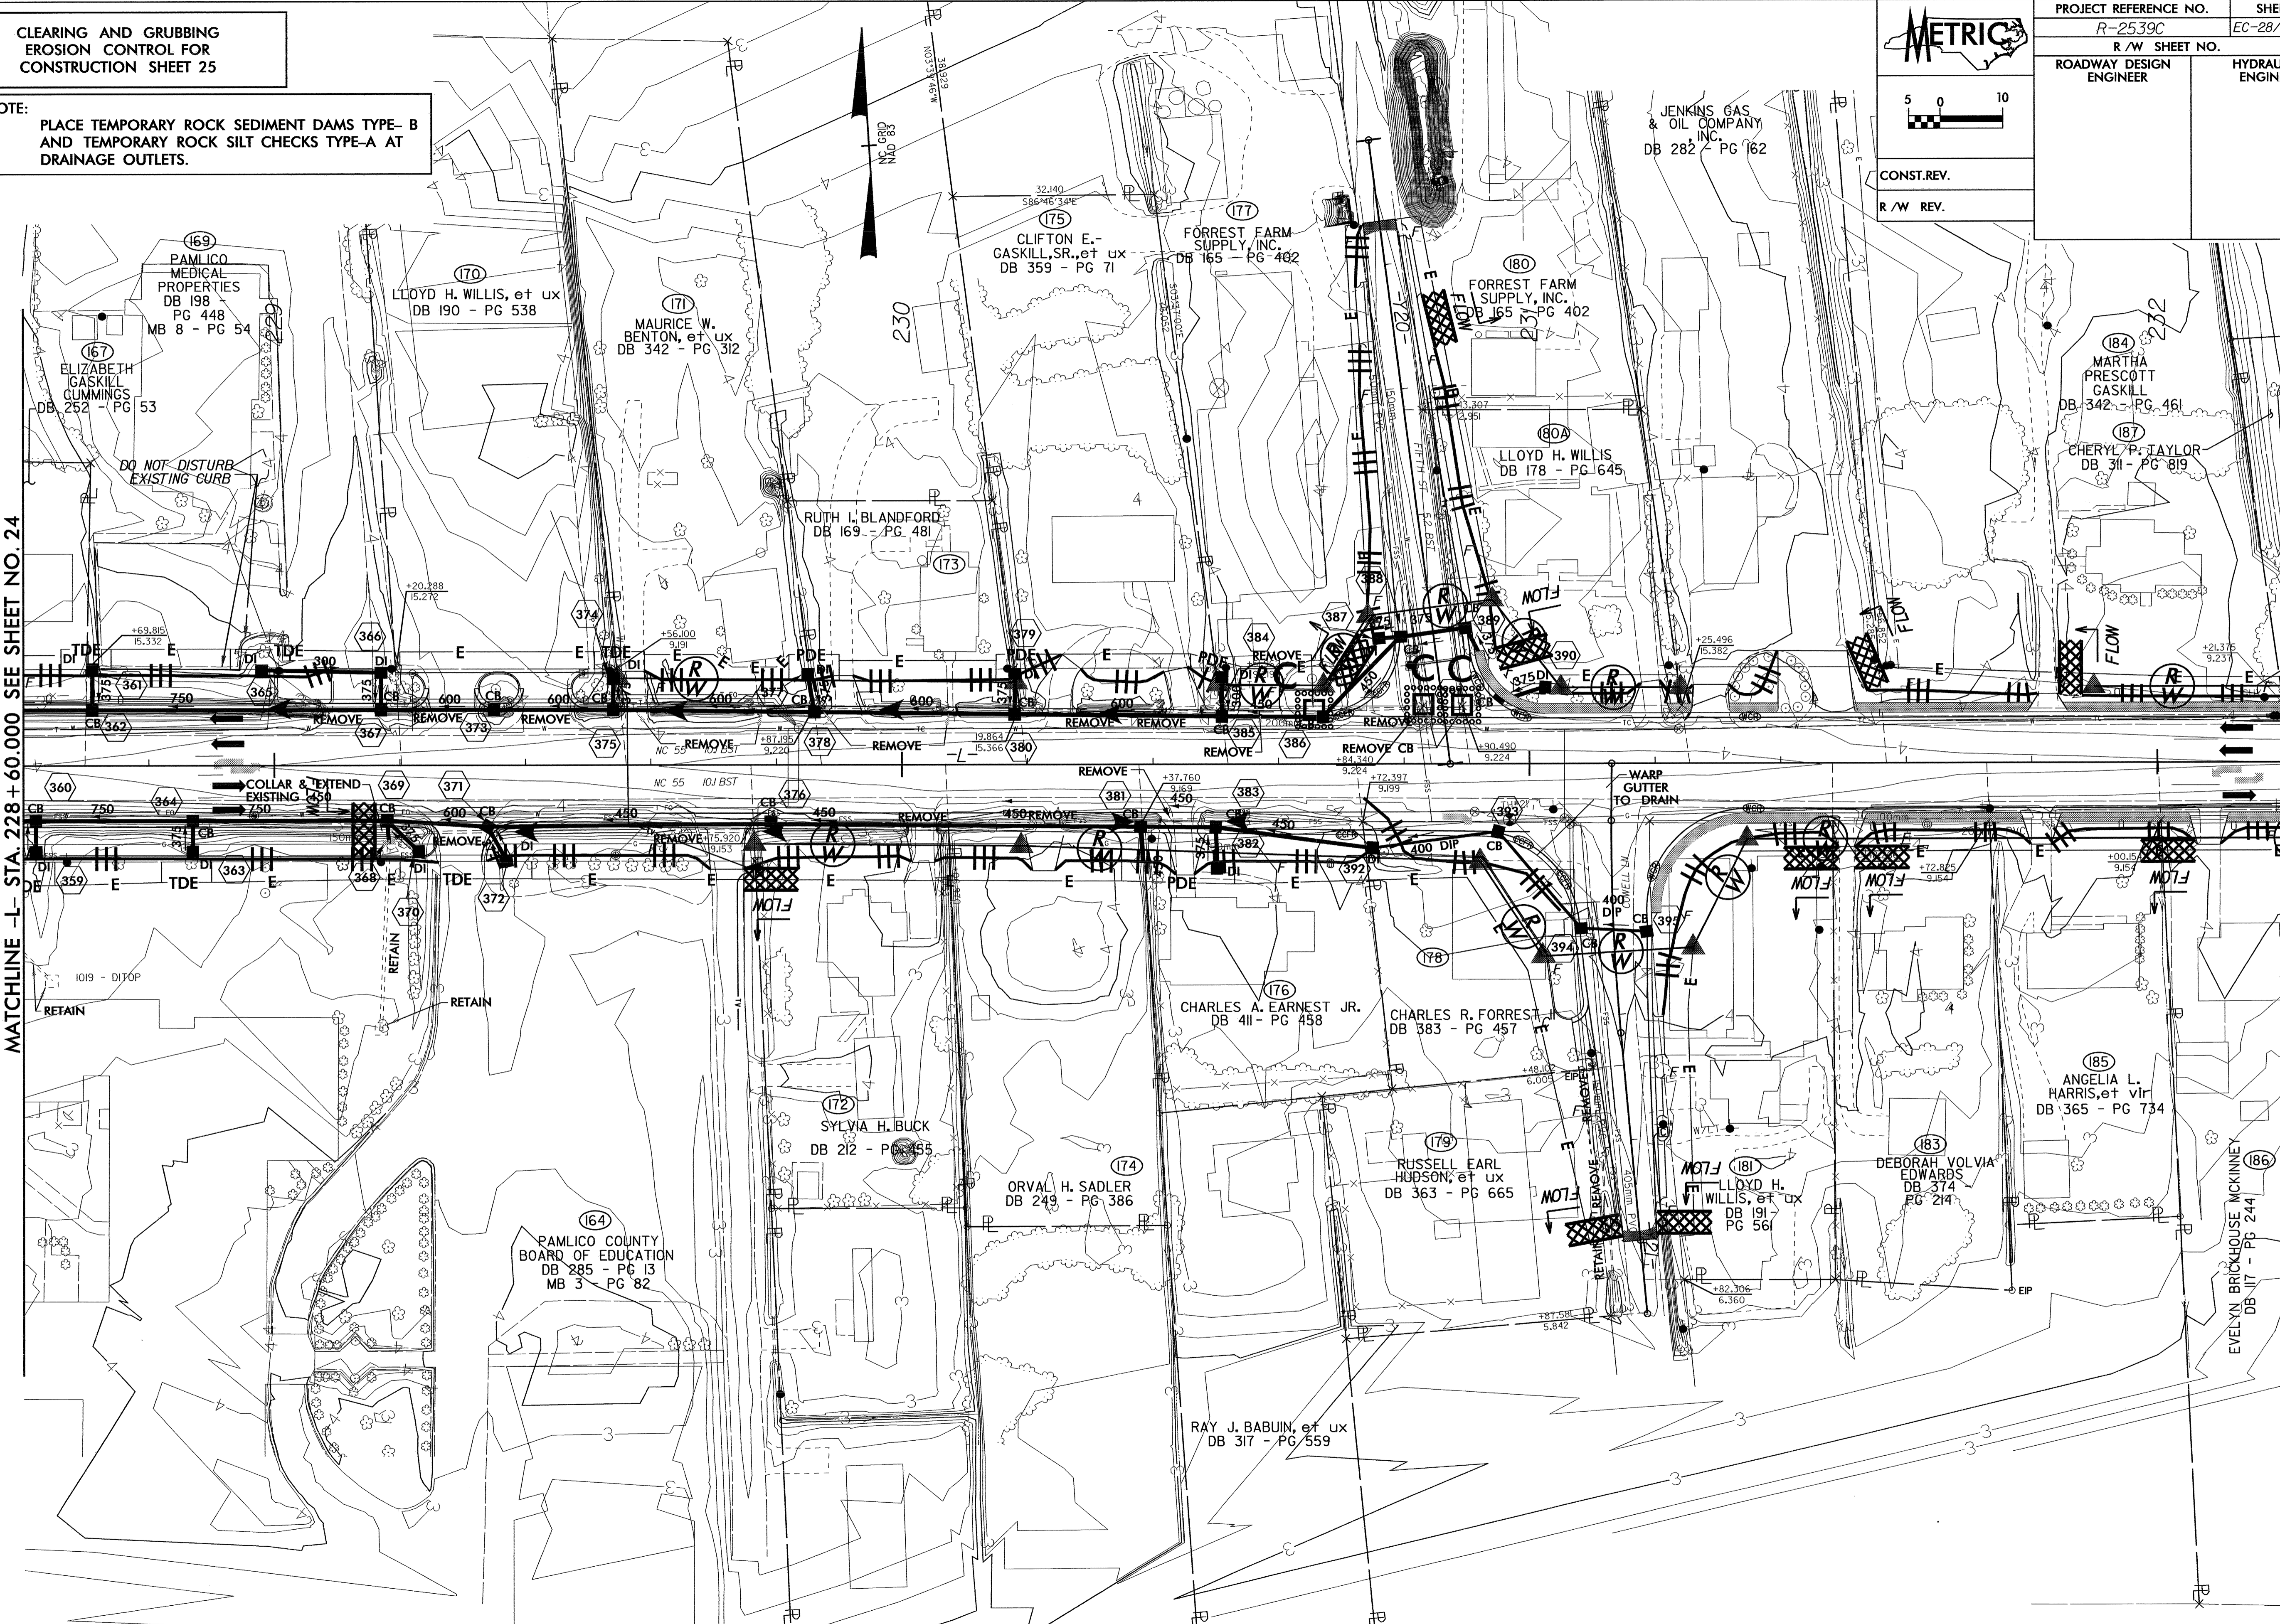

04 NOV 2004 11:30 AM  
C:\Users\paul\Documents\2539C\F2539C25.PSH  
maingtech