

**CLEARING AND GRUBBING
EROSION CONTROL FOR
CONSTRUCTION SHEET 20**

NOTE:
PLACE TEMPORARY ROCK SEDIMENT DAMS TYPE-B
AND TEMPORARY ROCK SILT CHECKS TYPE-A AT
DRAINAGE OUTLETS.

METRIC

5 0 10


CONST. REV.

R/W REV.

PROJECT REFERENCE NO. R-2539C	SHEET NO. EC-23/CONST.20
R/W SHEET NO.	
ROADWAY DESIGN ENGINEER	HYDRAULICS ENGINEER


MATCHLINE -L- STA. 210 + 60.000 SEE SHEET NO. 19

MATCHLINE -L- STA. 214 + 20.000 SEE SHEET NO. 21

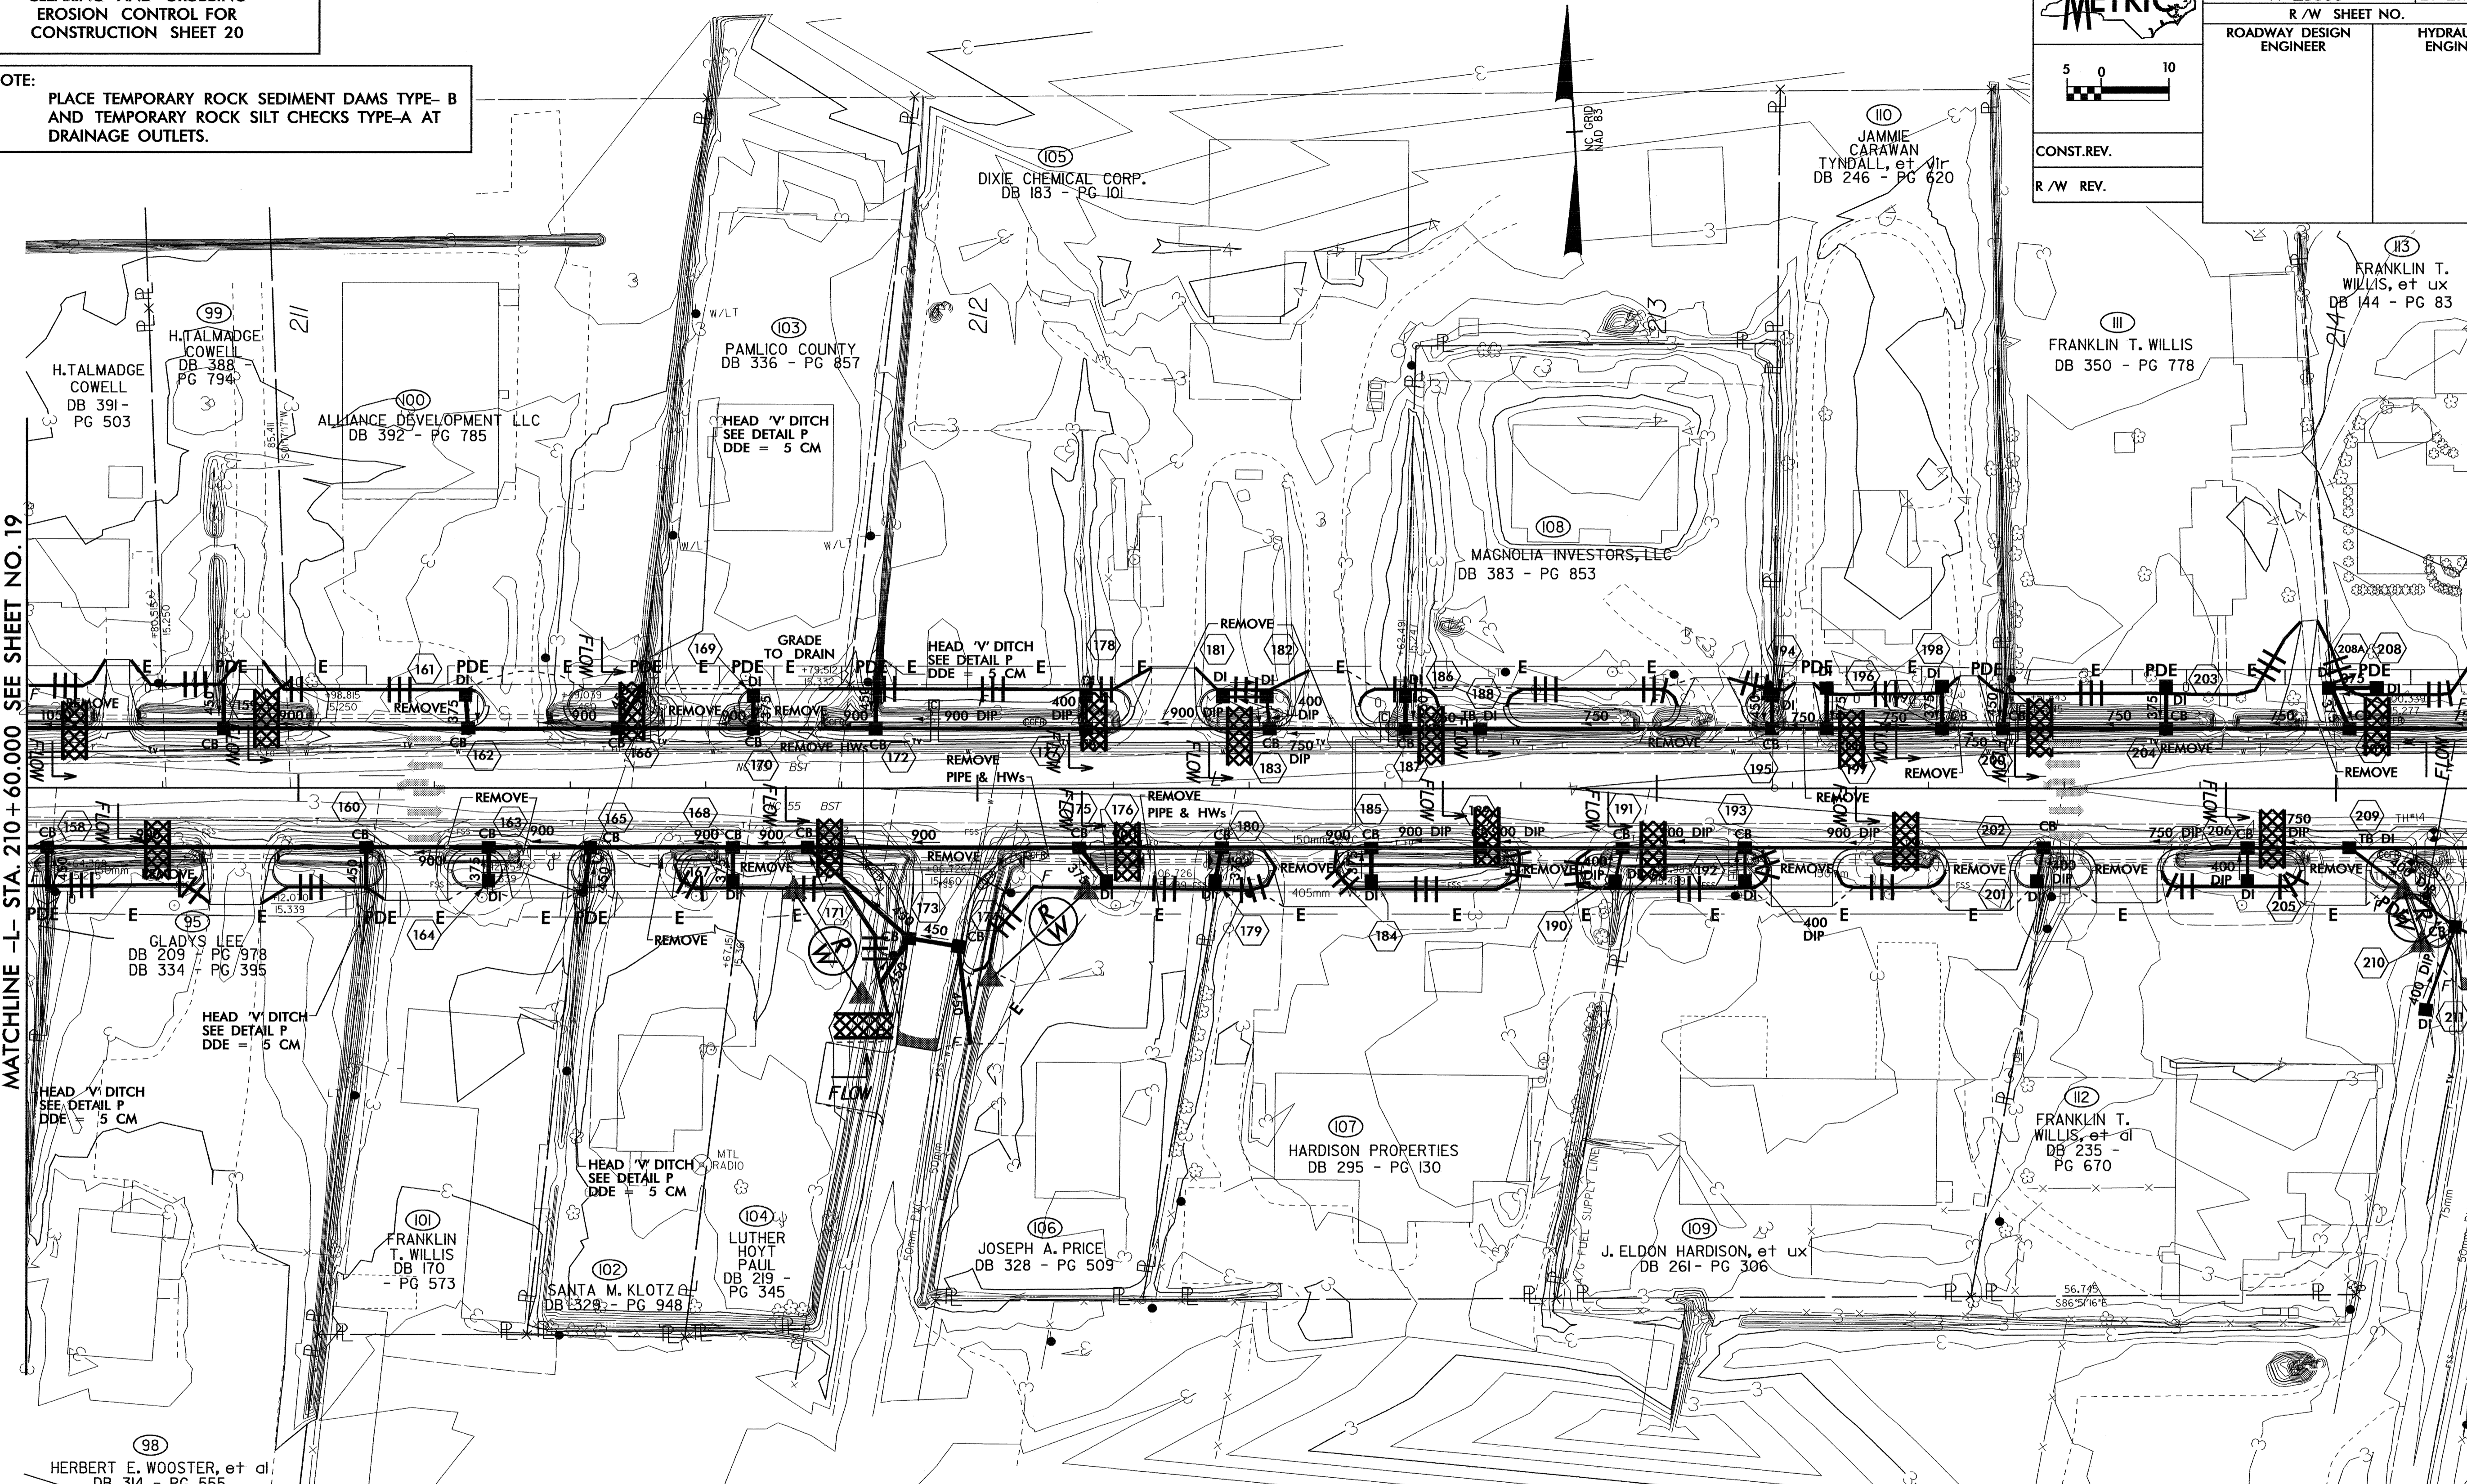

- STA. 210+63 -L- RT D=0.3m
- STA. 211+10 -L- RT D=0.6m
- STA. 211+43 -L- RT D=0.6m
- STA. 211+51 -L- LT D=0.3m
- STA. 211+85 -L- LT D=0.6m

DETAIL P
STANDARD 'V' DITCH
(Not to Scale)

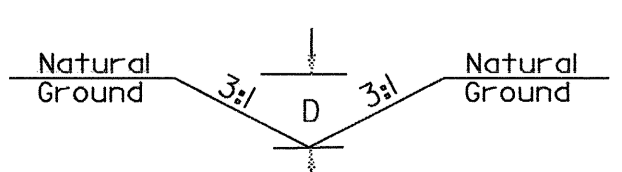

04-NOV-2004 10:43
d:\proj\2539c\19-2539c\19-2539c.dwg
m.dugan