
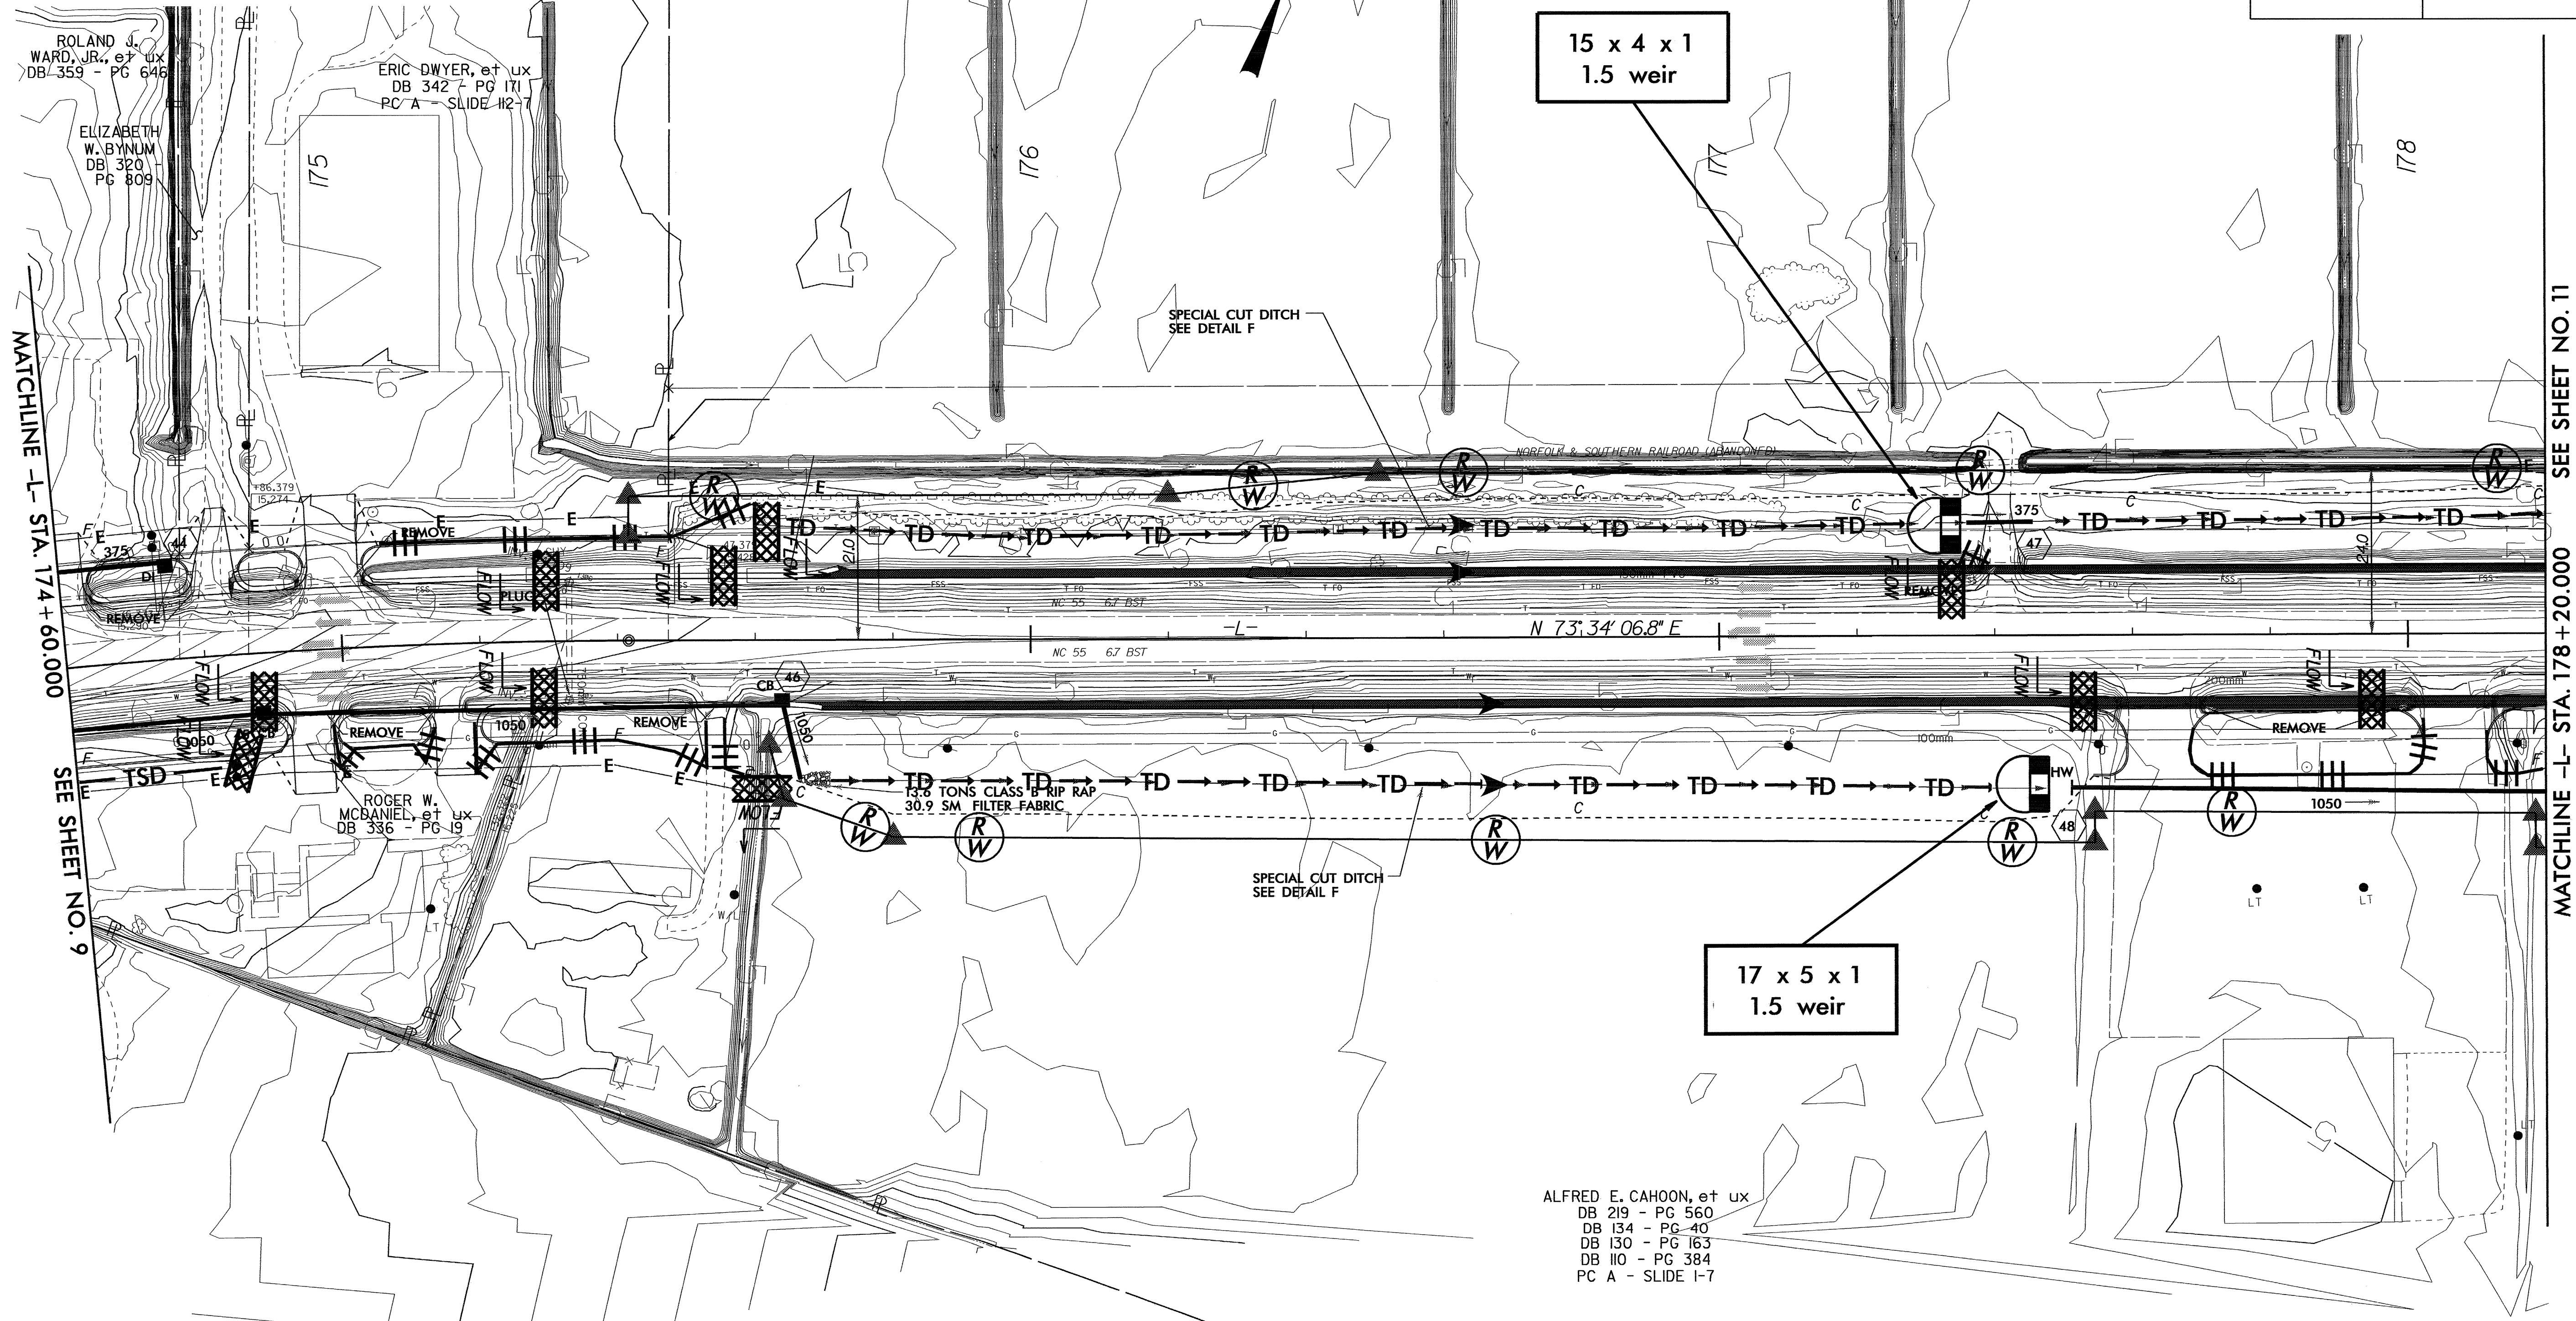


**CLEARING AND GRUBBING
EROSION CONTROL FOR
CONSTRUCTION SHEET 10**


NOTE:
PLACE TEMPORARY ROCK SEDIMENT DAMS TYPE-B
AND TEMPORARY ROCK SILT CHECKS TYPE-A AT
DRAINAGE OUTLETS.

PROJECT REFERENCE NO. R-2539C		SHEET NO. EC-9/CONST.10
R/W SHEET NO.		
ROADWAY DESIGN ENGINEER	HYDRAULICS ENGINEER	
CONST.REV.		
R/W REV.		

 

MATCHLINE -L- STA. 174+60.000
SEE SHEET NO. 9

MATCHLINE -L- STA. 178+20.000
SEE SHEET NO. 11

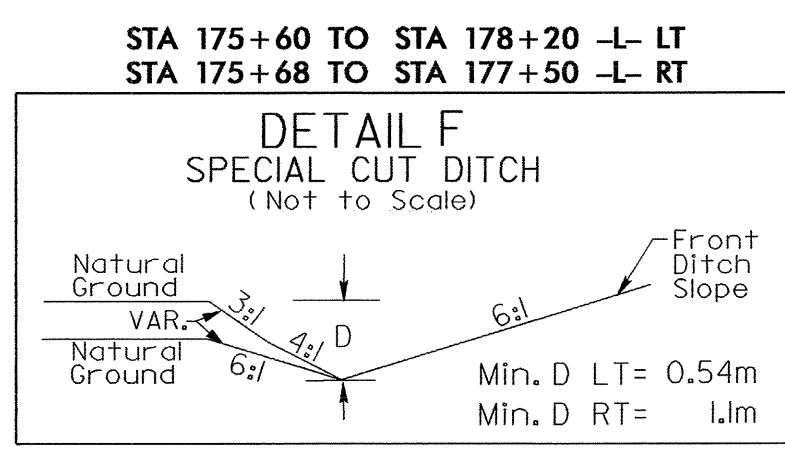

LISTER DANIEL RICE, et ux
DB 269 - PG 443
DB 224 - PG 832
PC A - SLIDE 8-10

ALFRED E. CAHOON, et ux
DB 219 - PG 560
DB 134 - PG 40
DB 130 - PG 163
DB 110 - PG 384
PC A - SLIDE 1-7

HERMAN L. IRELAND, et ux
DB 138 - PG 297
DB 152 - PG 262

ROLAND J.
WARD, JR., et ux
DB 359 - PG 646

ERIC DWYER, et ux
DB 342 - PG 171
PC A - SLIDE 112-7

ELIZABETH
W. BYNUM
DB 320
PG 809

ROGER W.
MC DANIEL, et ux
DB 336 - PG 19

04 NOV 2009 09:52:39 V2539C10.PSH
m:\m\g\h