

6/10/99


CLEARING AND GRUBBING
EROSION CONTROL FOR
CONSTRUCTION SHEET 9

METRIC

CONST.REV.
R/W REV.

PROJECT REFERENCE NO. R-2539C	SHEET NO. EC-8/CONST.9
R/W SHEET NO.	
ROADWAY DESIGN ENGINEER	HYDRAULICS ENGINEER

NOTE:
PLACE TEMPORARY ROCK SEDIMENT DAMS TYPE-B
AND TEMPORARY ROCK SILT CHECKS TYPE-A AT
DRAINAGE OUTLETS.

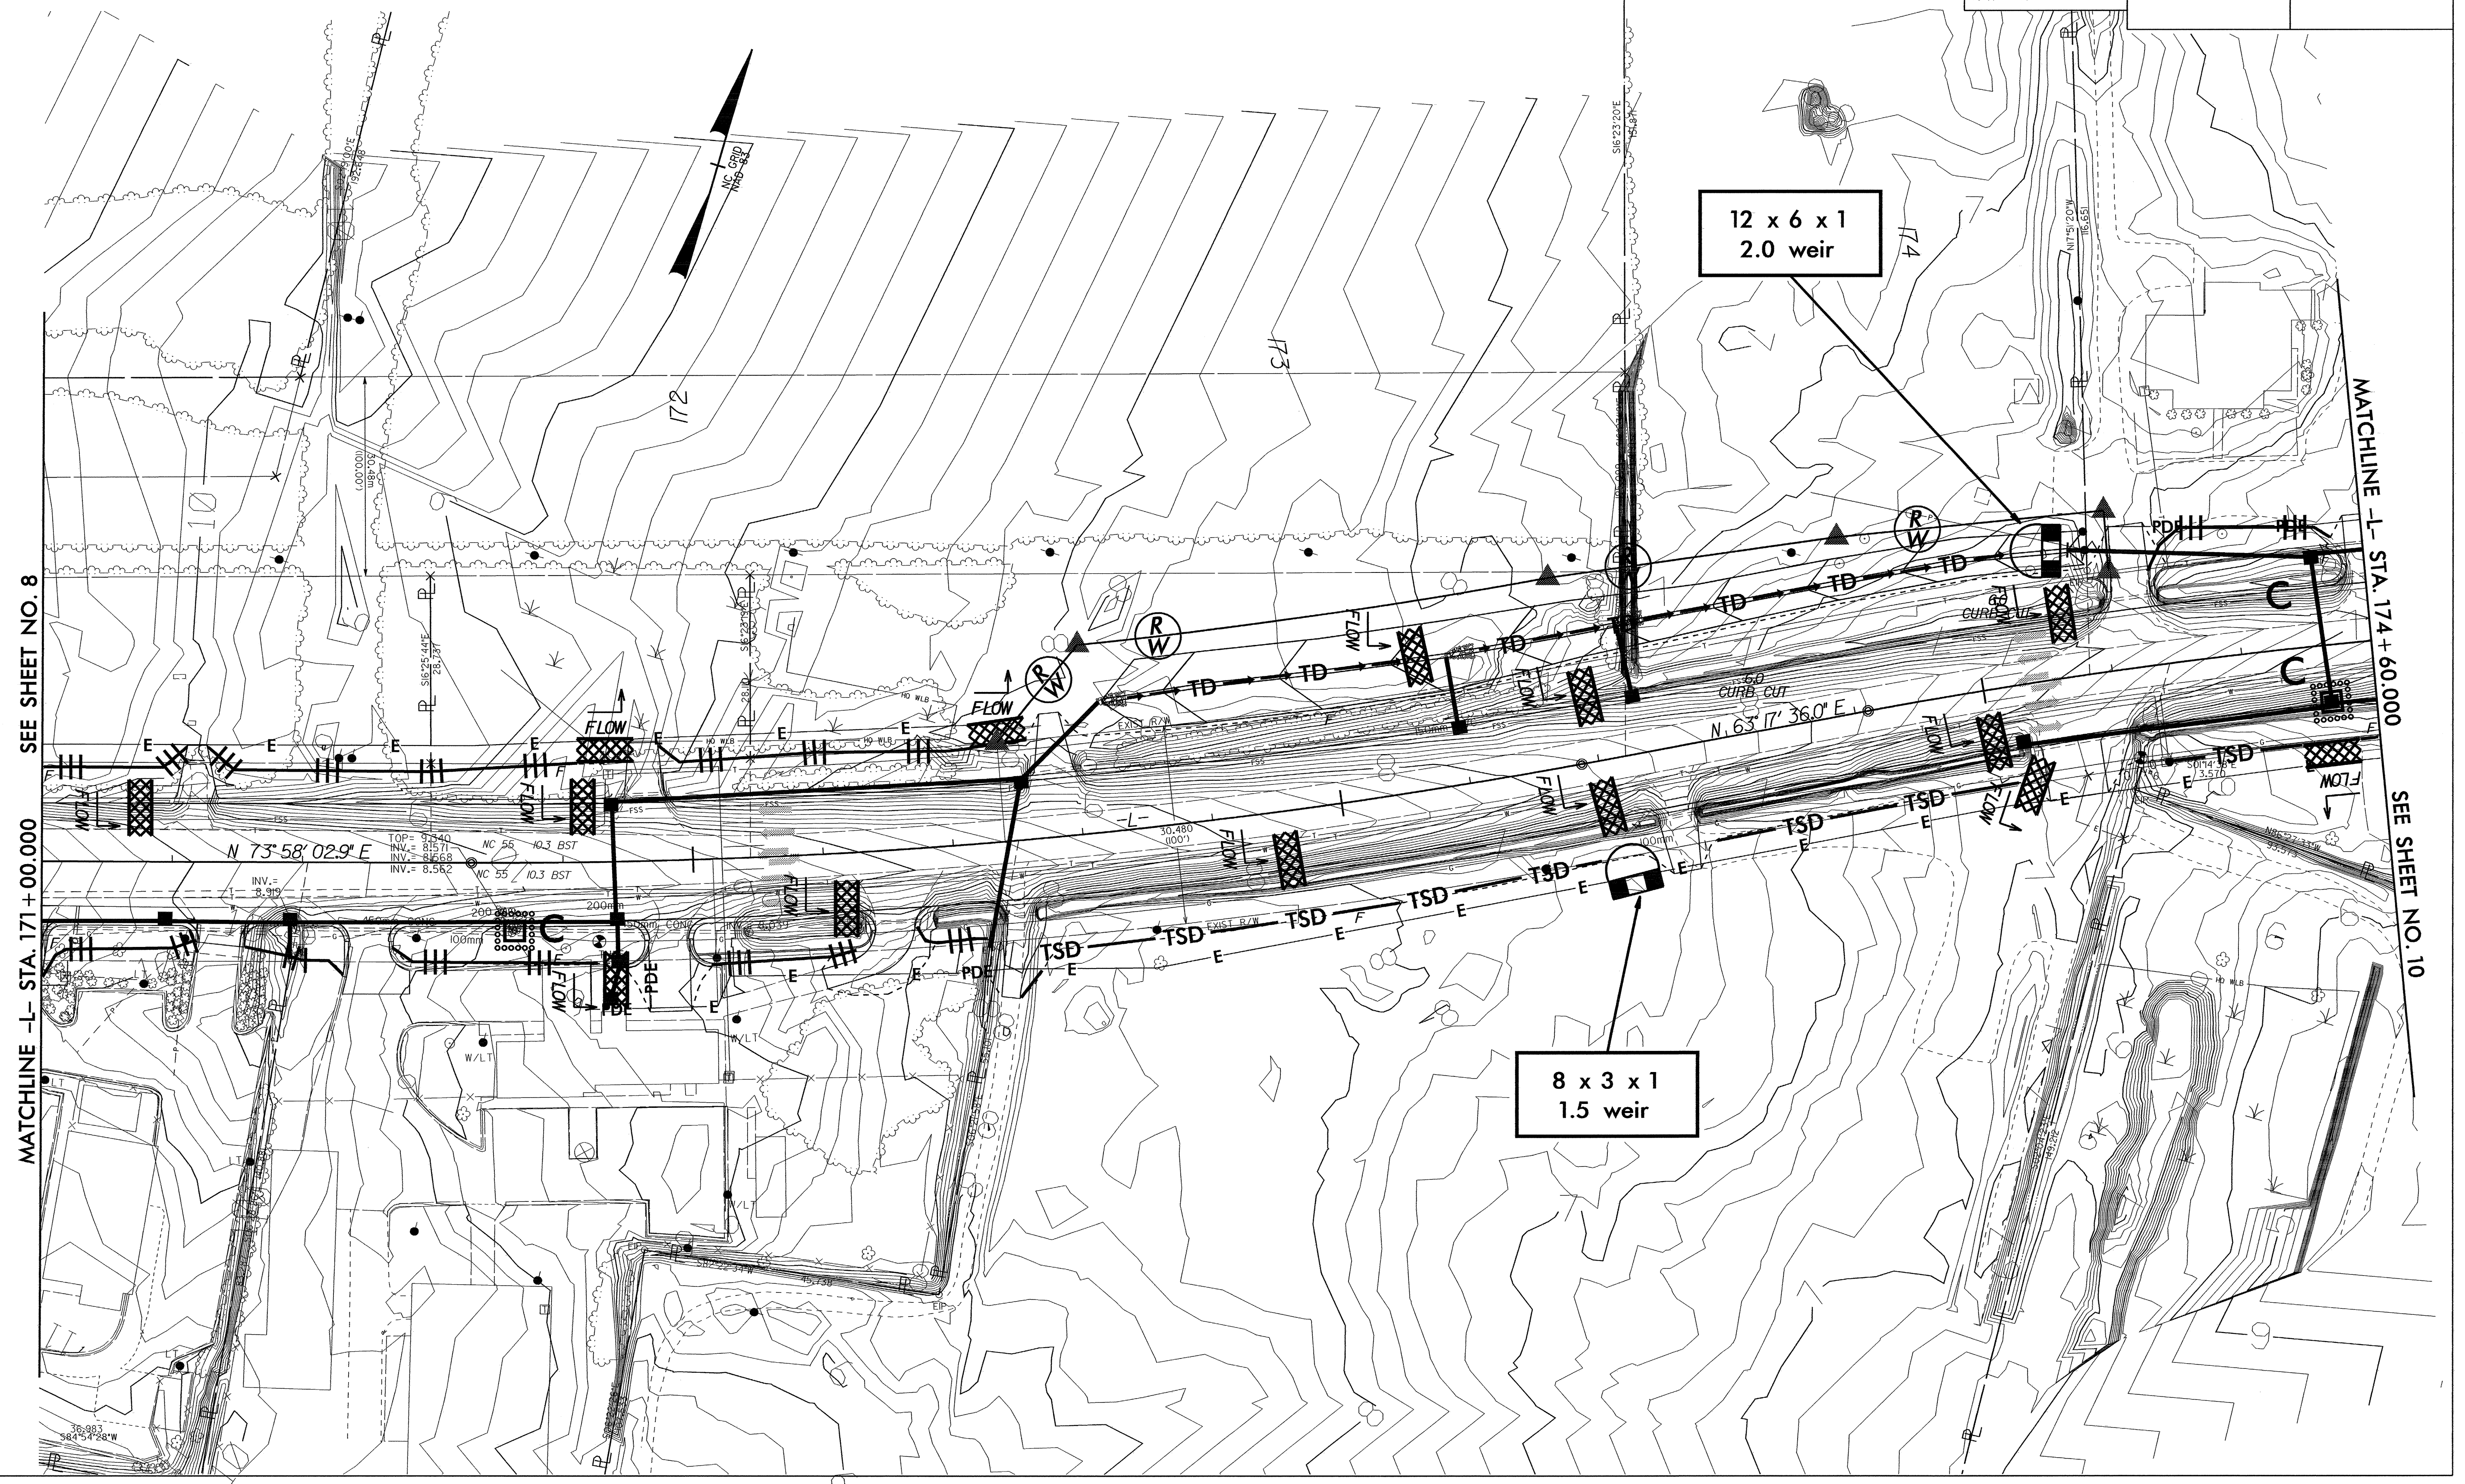

04-NV-2001 08.dwg
Ch. Rev. 10/01/99
m.laughlin