





**CLEARING AND GRUBBING  
EROSION CONTROL FOR  
CONSTRUCTION SHEET 8**

**NOTE:**  
PLACE TEMPORARY ROCK SEDIMENT DAMS TYPE-B  
AND TEMPORARY ROCK SILT CHECKS TYPE-A AT  
DRAINAGE OUTLETS.

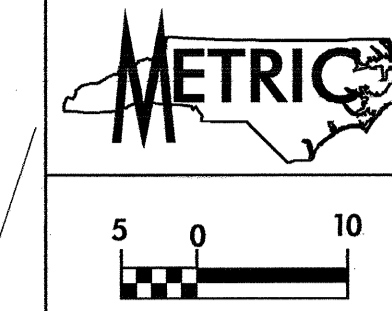

CONST. REV.  
R/W REV.

PROJECT REFERENCE NO. R-2539C	SHEET NO. EC-7/CONST.8
R/W SHEET NO.	
ROADWAY DESIGN ENGINEER	HYDRAULICS ENGINEER

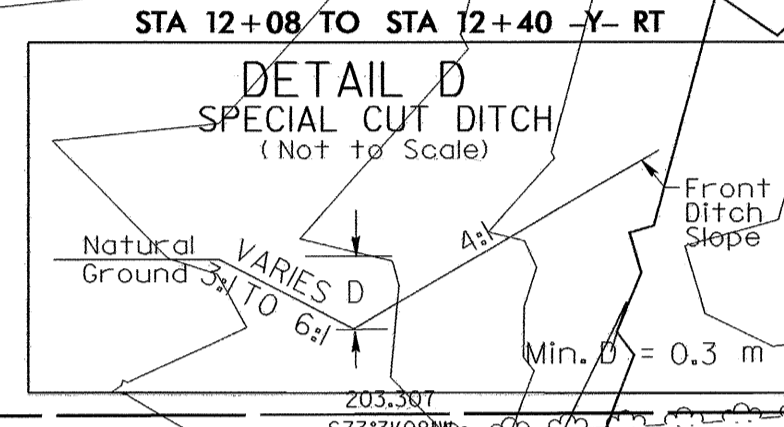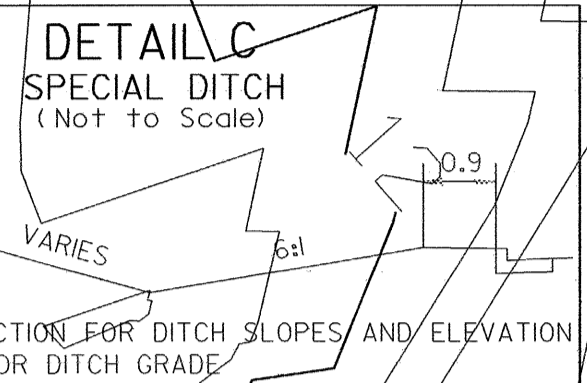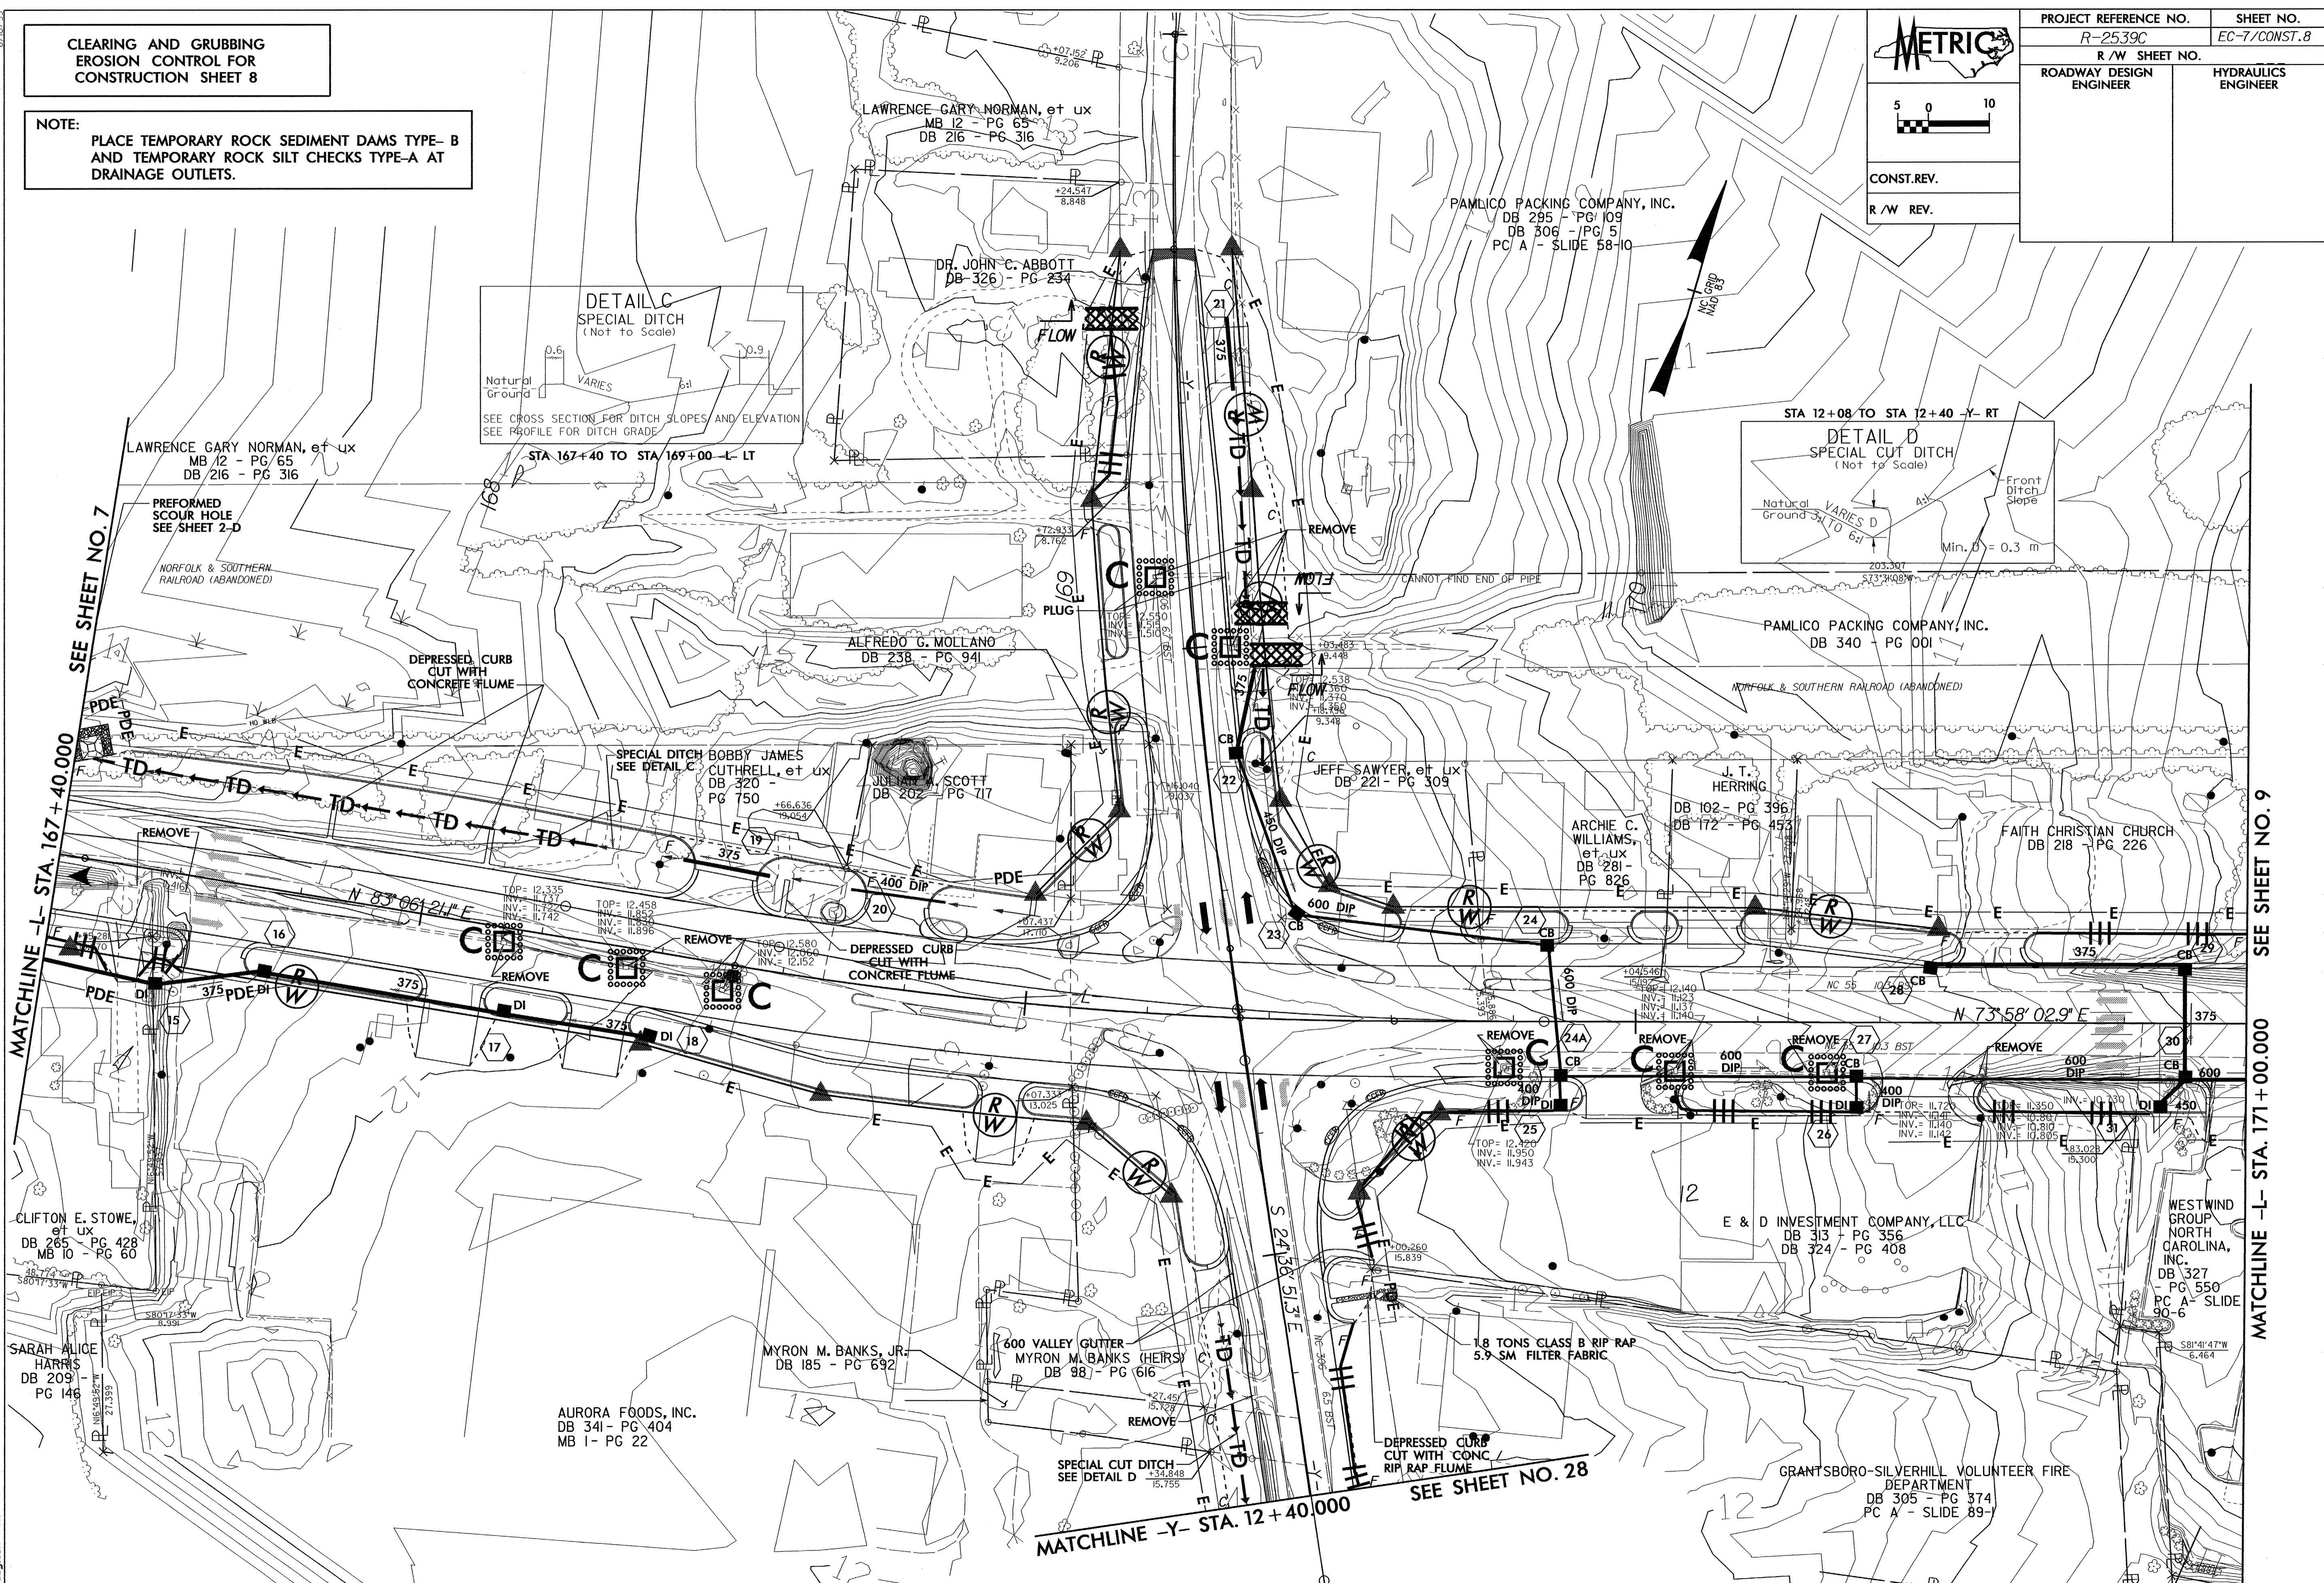

04-NOV-2004 08:32  
C:\Users\m\Documents\Projects\2539C\R2539C08.FSH  
m\laughlin

MATCHLINE -L- STA. 171+00.000 SEE SHEET NO. 9

MATCHLINE -Y- STA. 12+40.000 SEE SHEET NO. 28