


TIP PROJECT: U-4737

CONTRACT:


STATE	STATE PROJECT REFERENCE NO.	SHEET NO.	TOTAL SHEETS
N.C.	U-4737	EC-1	3
STATE PROJ. NO.	F.A. PROJ. NO.	DESCRIPTION	
38245.1.1		PE	
38245.2.1		RW	
38245.3.1		CONST	

STATE OF NORTH CAROLINA
DEPARTMENT OF TRANSPORTATION

**PLAN FOR PROPOSED
HIGHWAY EROSION CONTROL**

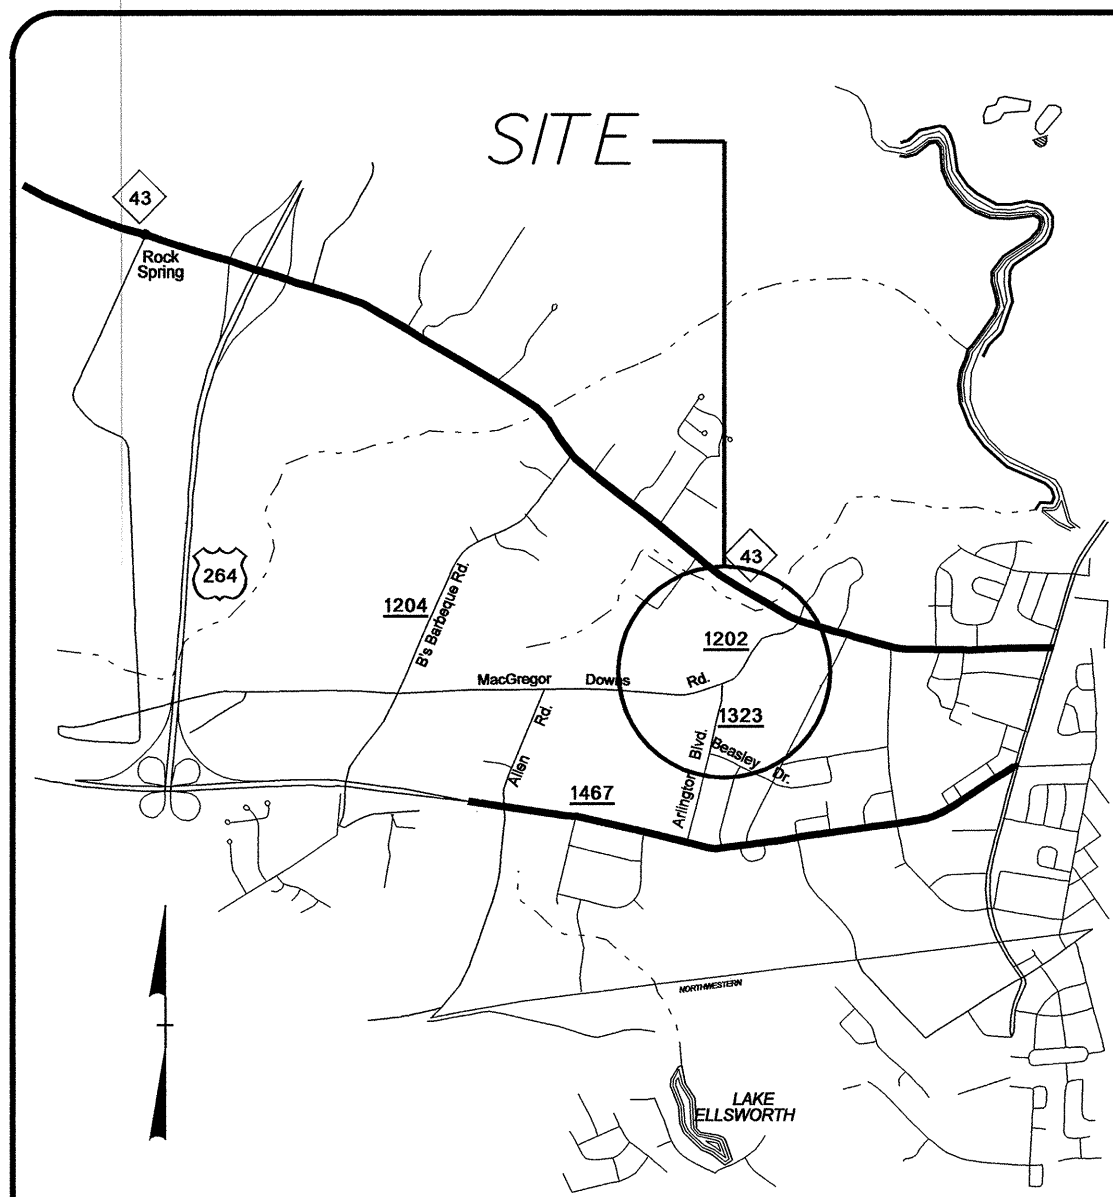

VICINITY MAP

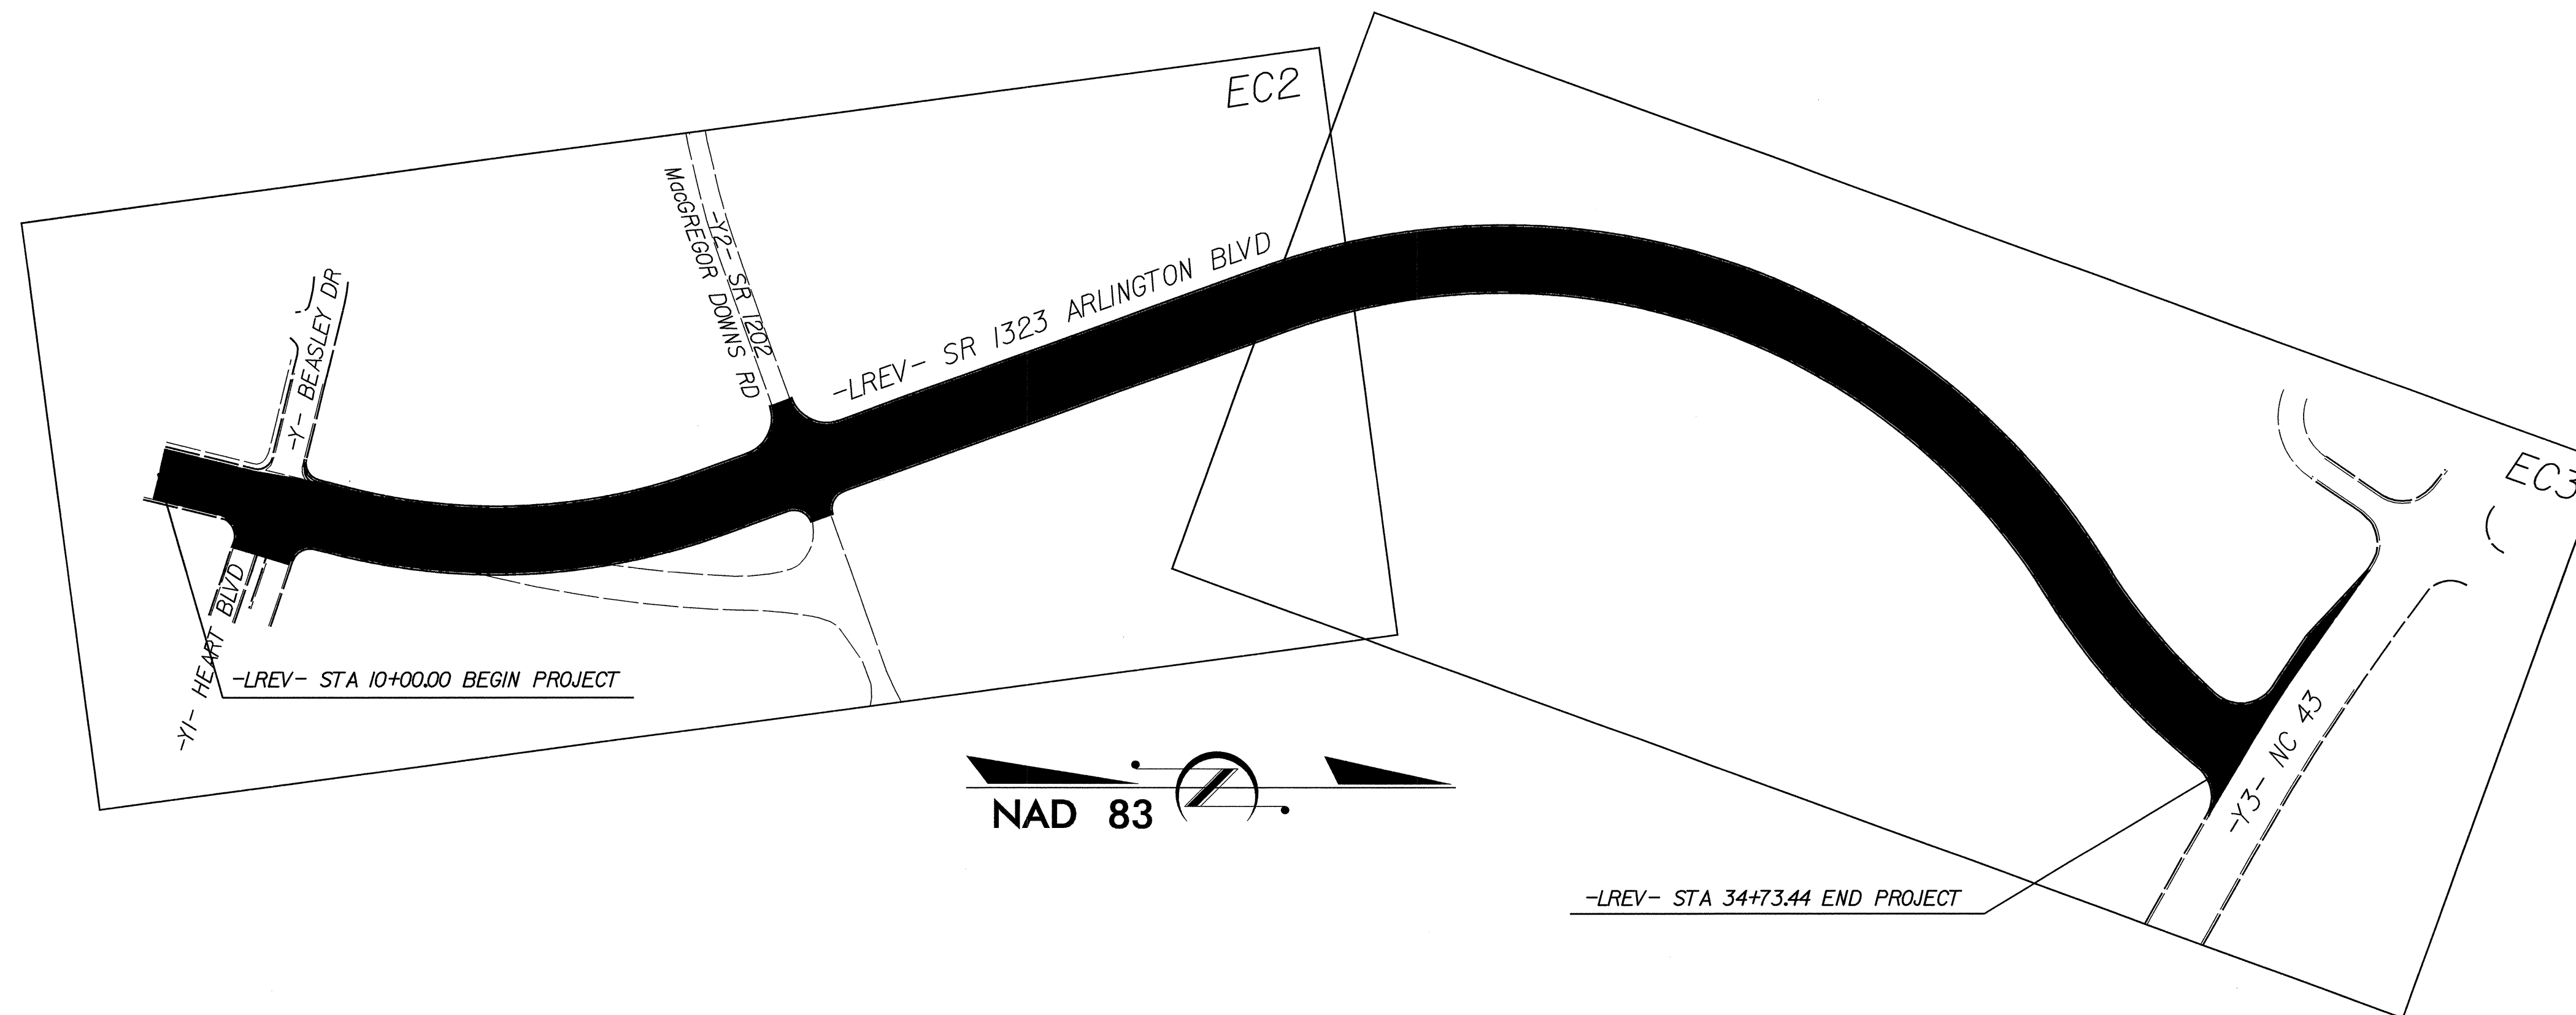

EROSION AND SEDIMENT CONTROL MEASURES

Std. #	Description	Symbol
	Reforestation	
1630.03	Temporary Silt Ditch	
1630.05	Temporary Diversion	
1605.01	Temporary Silt Fence	
1622.01	Temporary Berms and Slope Drains	
1630.01	Silt Basin Type A	
1630.02	Silt Basin Type B	
1633.01	Temporary Rock Silt Check Type-A	
1633.02	Temporary Rock Silt Check Type-B	
1634.01	Temporary Rock Sediment Dam Type-A	
1634.02	Temporary Rock Sediment Dam Type-B	
1635.01	Rock Pipe Inlet Sediment Trap Type-A	
1635.02	Rock Pipe Inlet Sediment Trap Type-B	
1636.01	Rock Silt Screen	
1630.04	Stilling Basin	
	Rock Inlet Sediment Trap:	
1632.01	Type A	
1632.02	Type B	
1632.03	Type C	

Prepared In the Office of:

**DEPARTMENT OF TRANSPORTATION
DIVISION OF HIGHWAYS**

1704 NORTH GREENE ST., GREENVILLE NC 27855

2002 STANDARD SPECIFICATIONS

Roadway Standard Drawings

The following roadway english standards as appear in "Roadway Standard Drawings"- Roadway Design Unit - N. C. Department of Transportation - Raleigh, N. C., dated January, 1998 and the latest revision thereto are applicable to this project and by reference hereby are considered a part of these plans.

1605.01 Temporary Silt Fence	1632.03 Rock Inlet Sediment Trap Type C
1622.01 Temporary Berms and Slope Drains	1633.01 Temporary Rock Silt Check Type A
1630.01 Silt Basin Type A	1633.02 Temporary Rock Silt Check Type B
1630.02 Silt Basin Type B	1634.01 Temporary Rock Sediment Dam Type A
1630.03 Temporary Silt Ditch	1634.02 Temporary Rock Sediment Dam Type B
1630.04 Stilling Basin	1635.01 Rock Pipe Inlet Sediment Trap Type A
1630.05 Temporary Diversion	1636.01 Rock Silt Screen
1632.01 Rock Inlet Sediment Trap Type A	