



PROJECT REFERENCE NO. R2552AA	SHEET NO. EC-8CONST.6-B
R / W SHEET NO.	
ROADWAY DESIGN ENGINEER	HYDRAULICS ENGINEER
CONST. REV.	
R / W REV.	

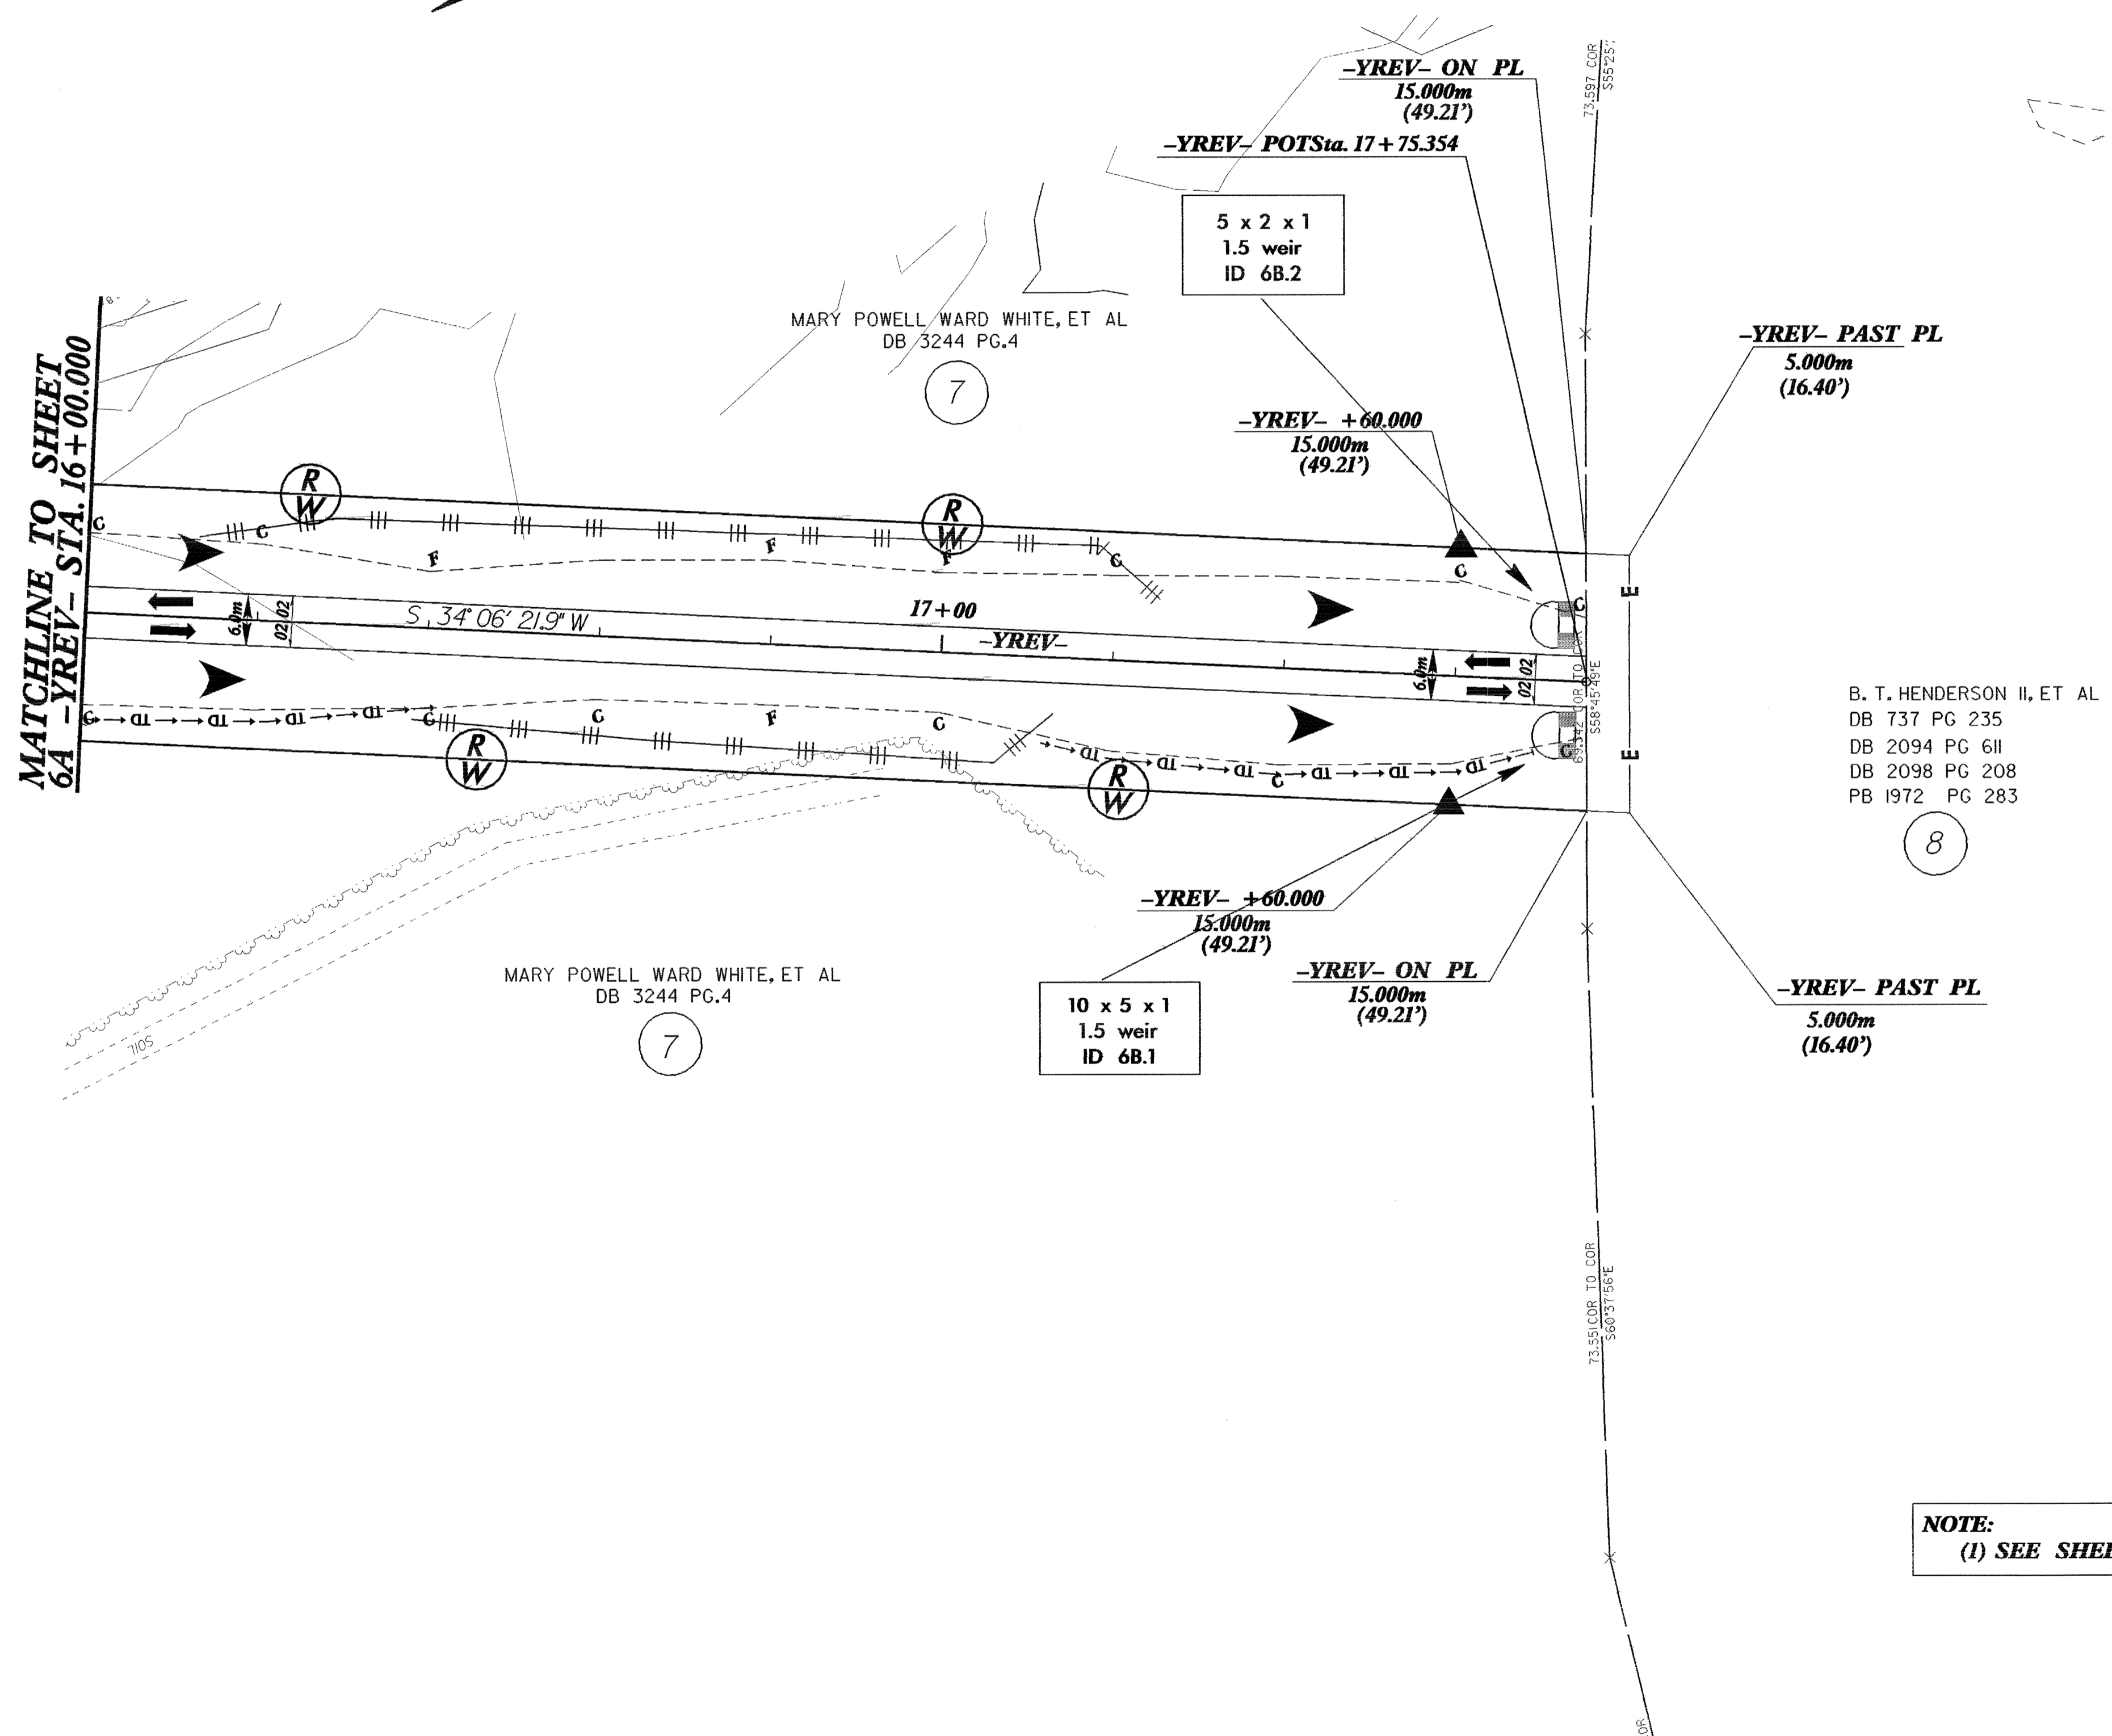

NOTE:
PLACE TEMPORARY ROCK SEDIMENT DAMS TYPE-B
AND TEMPORARY ROCK SILT CHECKS TYPE-A AT
DRAINAGE OUTLETS.

CLEARING AND GRUBBING
EROSION CONTROL FOR
CONSTRUCTION SHEET 6B

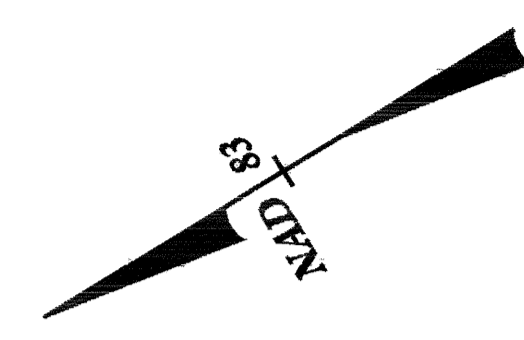

B. T. HENDERSON II, ET AL
DB 737 PG 235
DB 2094 PG 611
DB 2098 PG 208
PB 1972 PG 283

NOTE:
(1) SEE SHEET 39 FOR -YREV- PROFILE