

NOTE: PLACE TEMPORARY ROCK SEDIMENT DAMS TYPE-B AND TEMPORARY ROCK SILT CHECKS TYPE-A AT DRAINAGE OUTLETS.

CLEARING AND GRUBBING EROSION CONTROL FOR CONSTRUCTION SHEET 6A


METRIC

5 0 10

CONST. REV.


R/W REV.

PROJECT REFERENCE NO. R2552AA	SHEET NO. EC7/CONST.6-A
R/W SHEET NO.	
ROADWAY DESIGN ENGINEER	HYDRAULICS ENGINEER

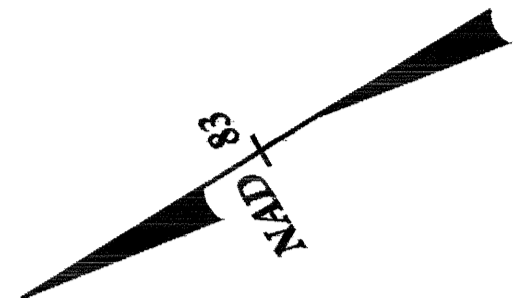

MATCHLINE TO SHEET 6
-YREV- STA. 12 + 80.000

MATCHLINE TO SHEET 6B
-YREV- STA. 16 + 00.000

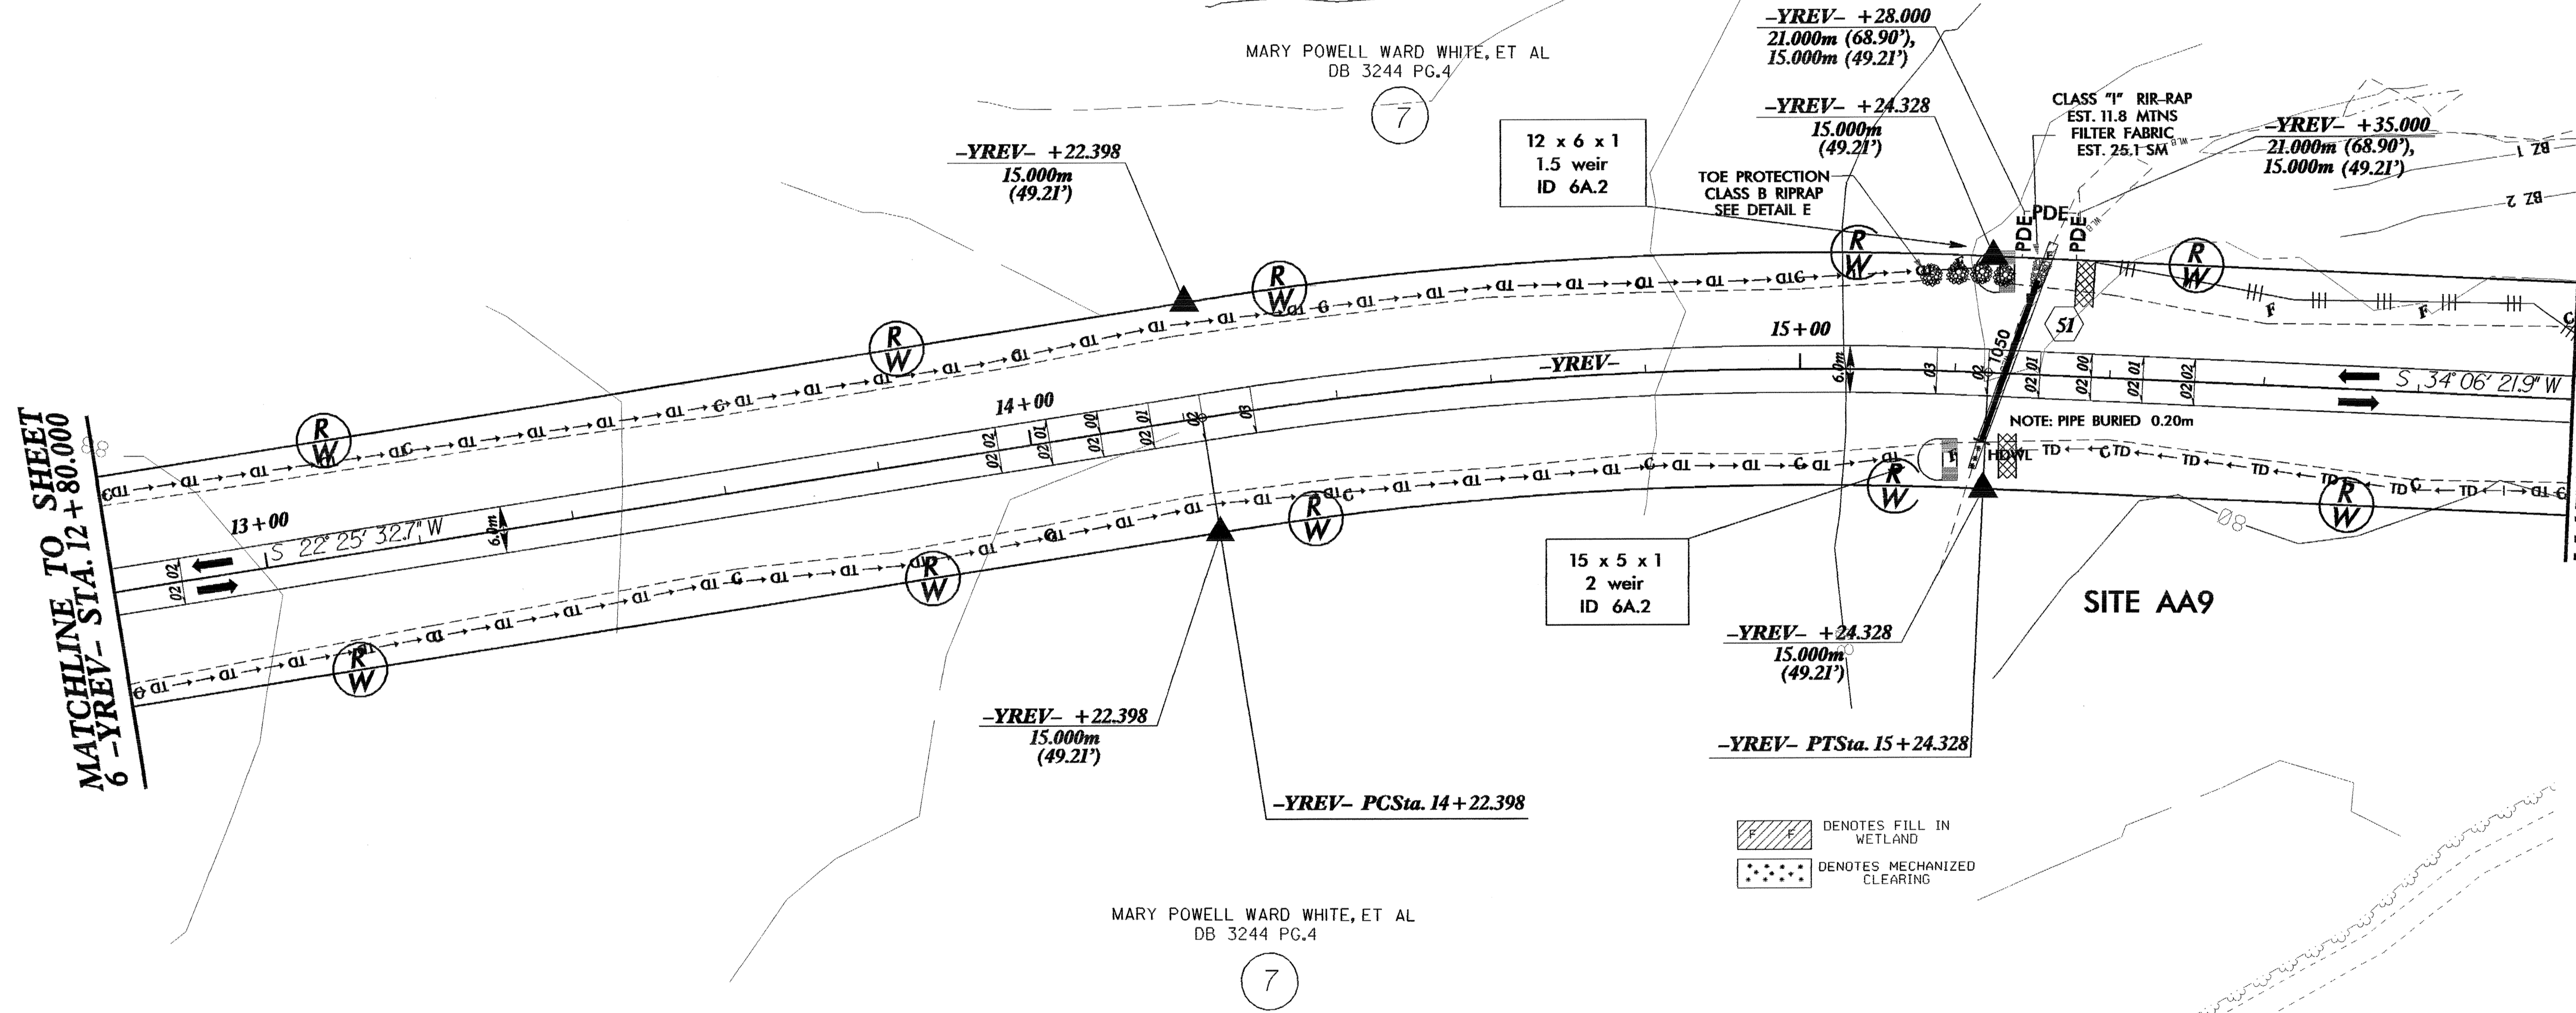

MARY POWELL WARD WHITE, ET AL
DB 3244 PG.4

-YREV-
PI Sta. 14+73.540
 $\Delta = 11^\circ 40' 49.2''$ (RT)
L = 101.930
T = 51.142
R = 500.000
S.E. = 0.03

NOTE:
(1) SEE SHEETS 38 & 39 FOR -YREV- PROFILE