



**GRADING AND DRAINAGE
EROSION CONTROL FOR
CONSTRUCTION SHEET 10**

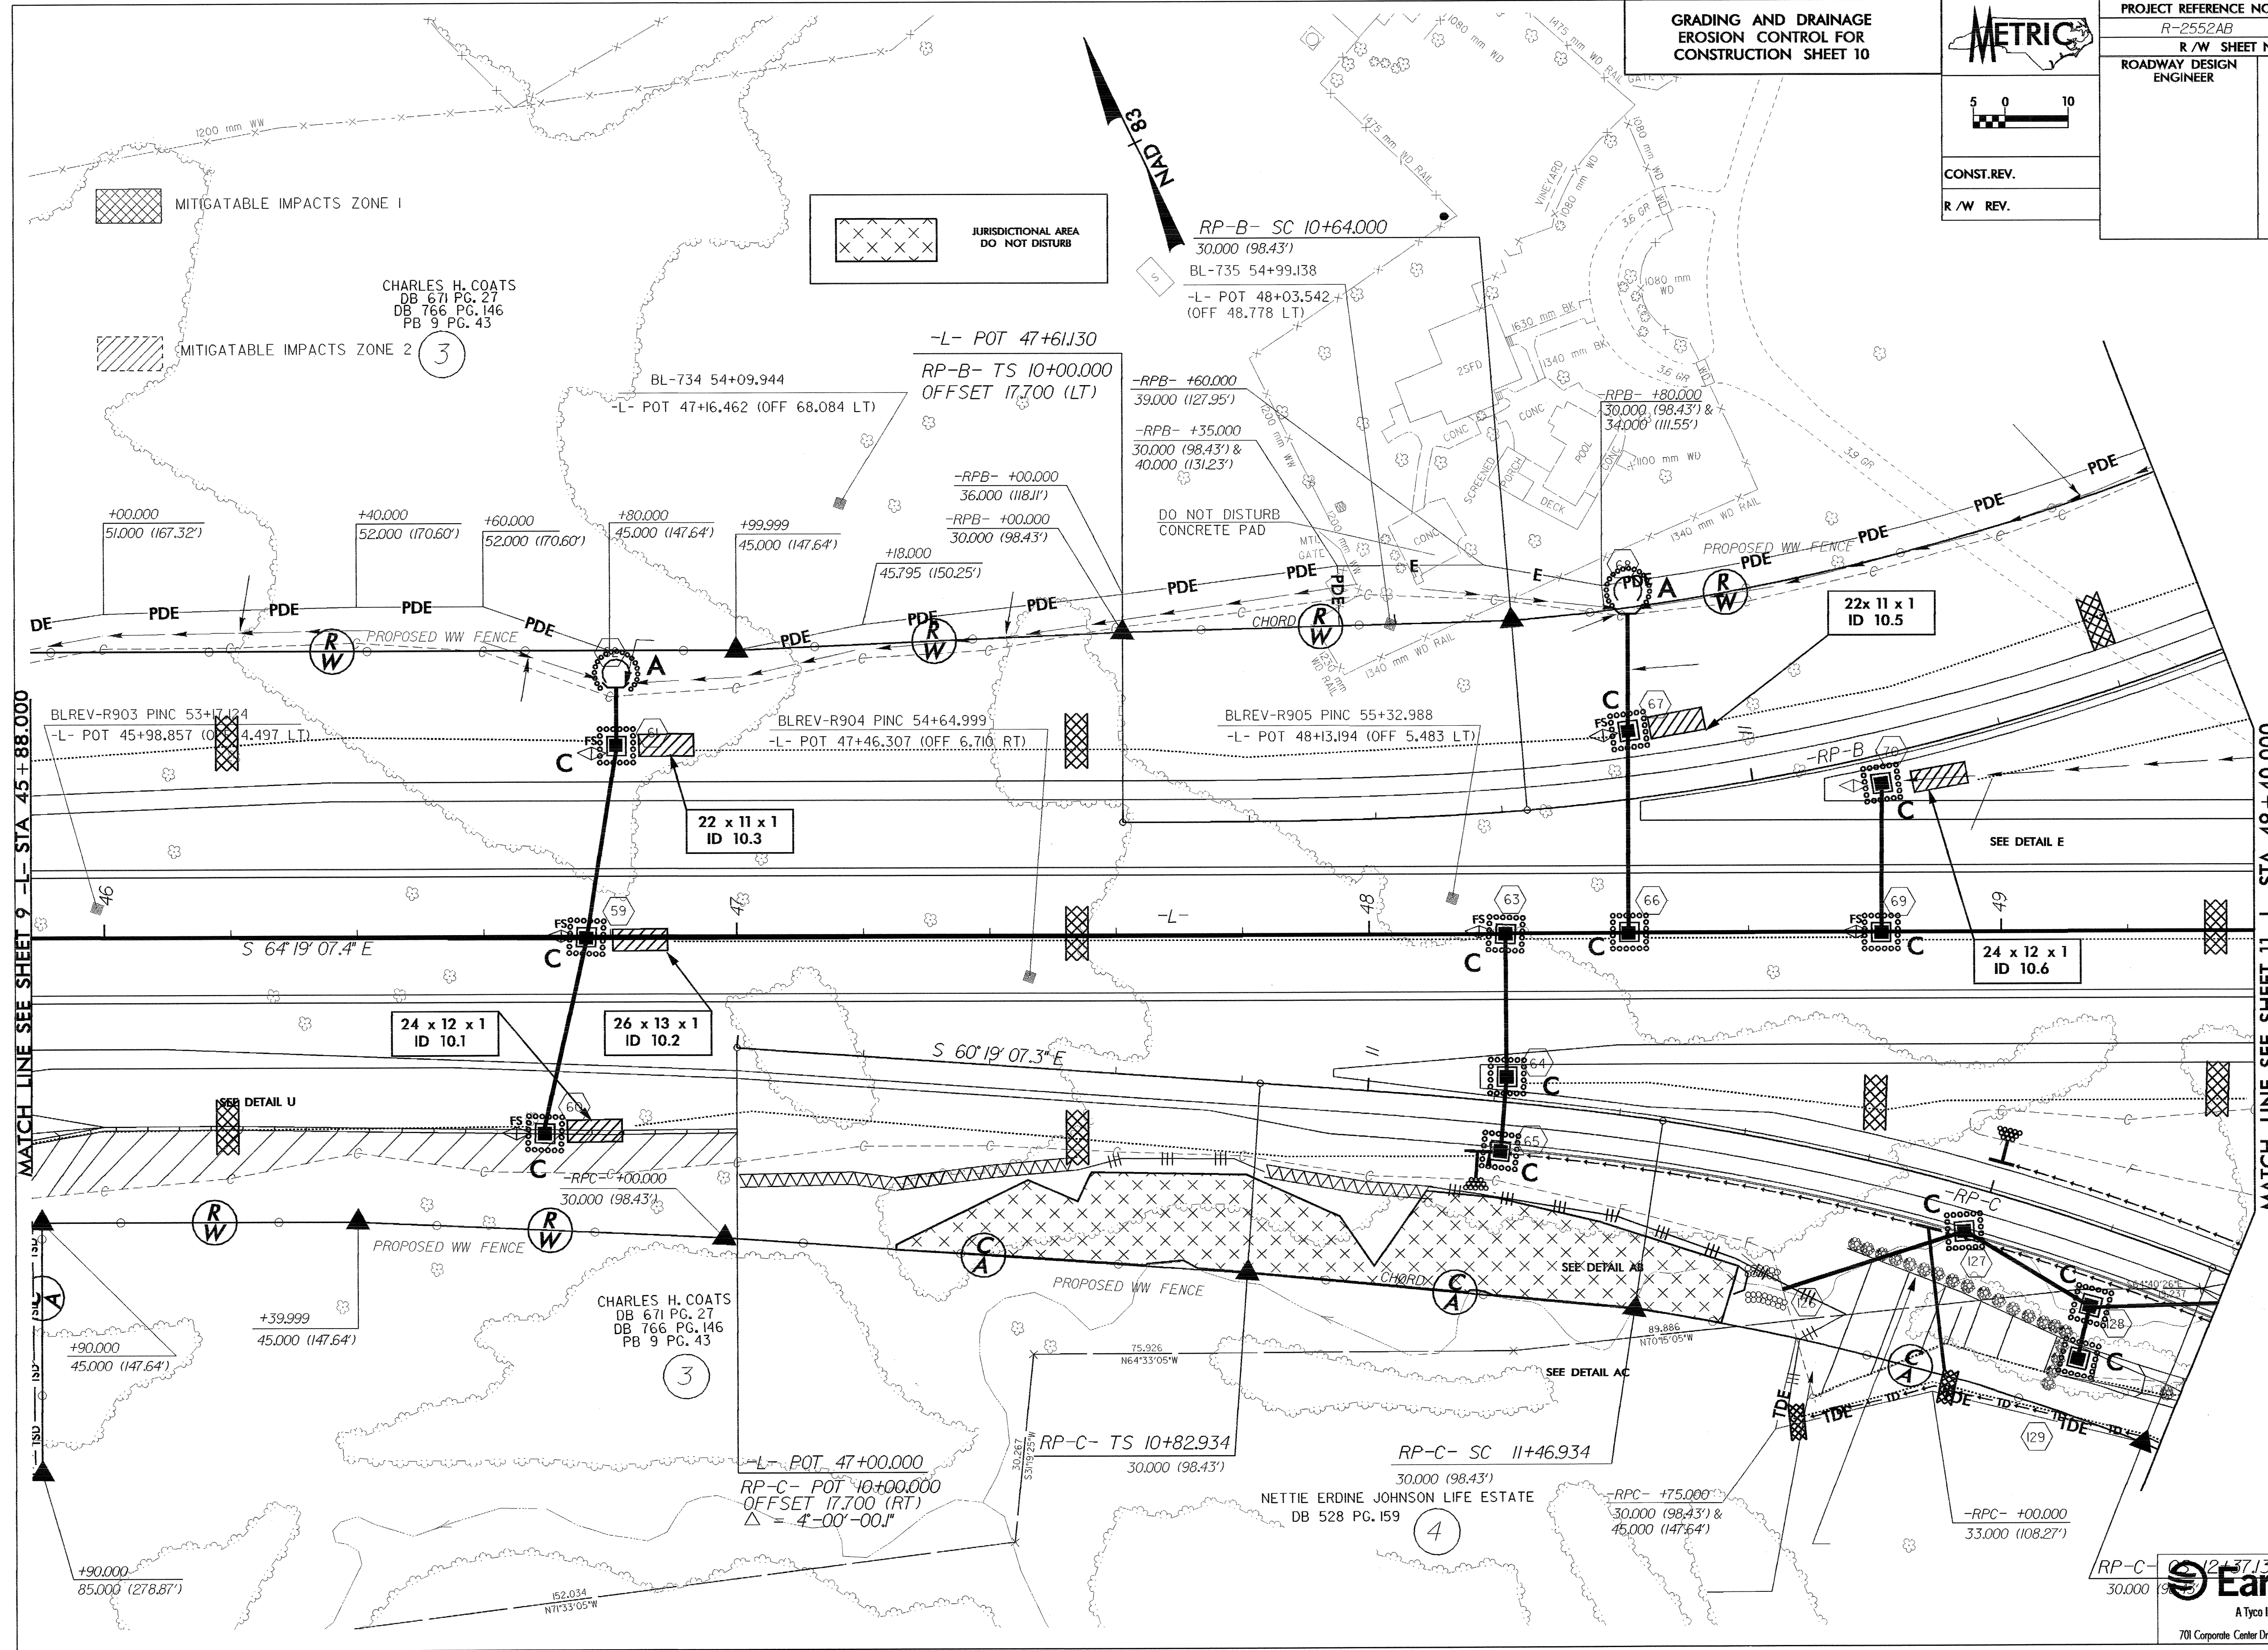

PROJECT REFERENCE NO. R-2552AB	SHEET NO. EC-23/CONST.10
R/W SHEET NO.	
ROADWAY DESIGN ENGINEER	HYDRAULICS ENGINEER
CONST. REV.	
R/W REV.	

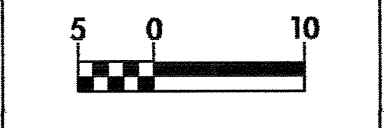

MATCH LINE SEE SHEET 9 -L- STA 45+88.000

MATCH LINE SEE SHEET 11 -L- STA 49+40.000