


GRADING AND DRAINAGE
EROSION CONTROL FOR
CONSTRUCTION SHEET 8





PROJECT REFERENCE NO. R-2552AB	SHEET NO. EC-21/CONST.8
R/W SHEET NO. R-2552AA *22 & R-2552AB *8	HYDRAULICS ENGINEER
ROADWAY DESIGN ENGINEER	

 

CONST. REV.

R/W REV.

CONSTRUCT SKIMMER BASIN TO ALLOW FOR
CONVERSION TO HAZARDOUS SPILL BASIN
AFTER CONSTRUCTION IS COMPLETE.

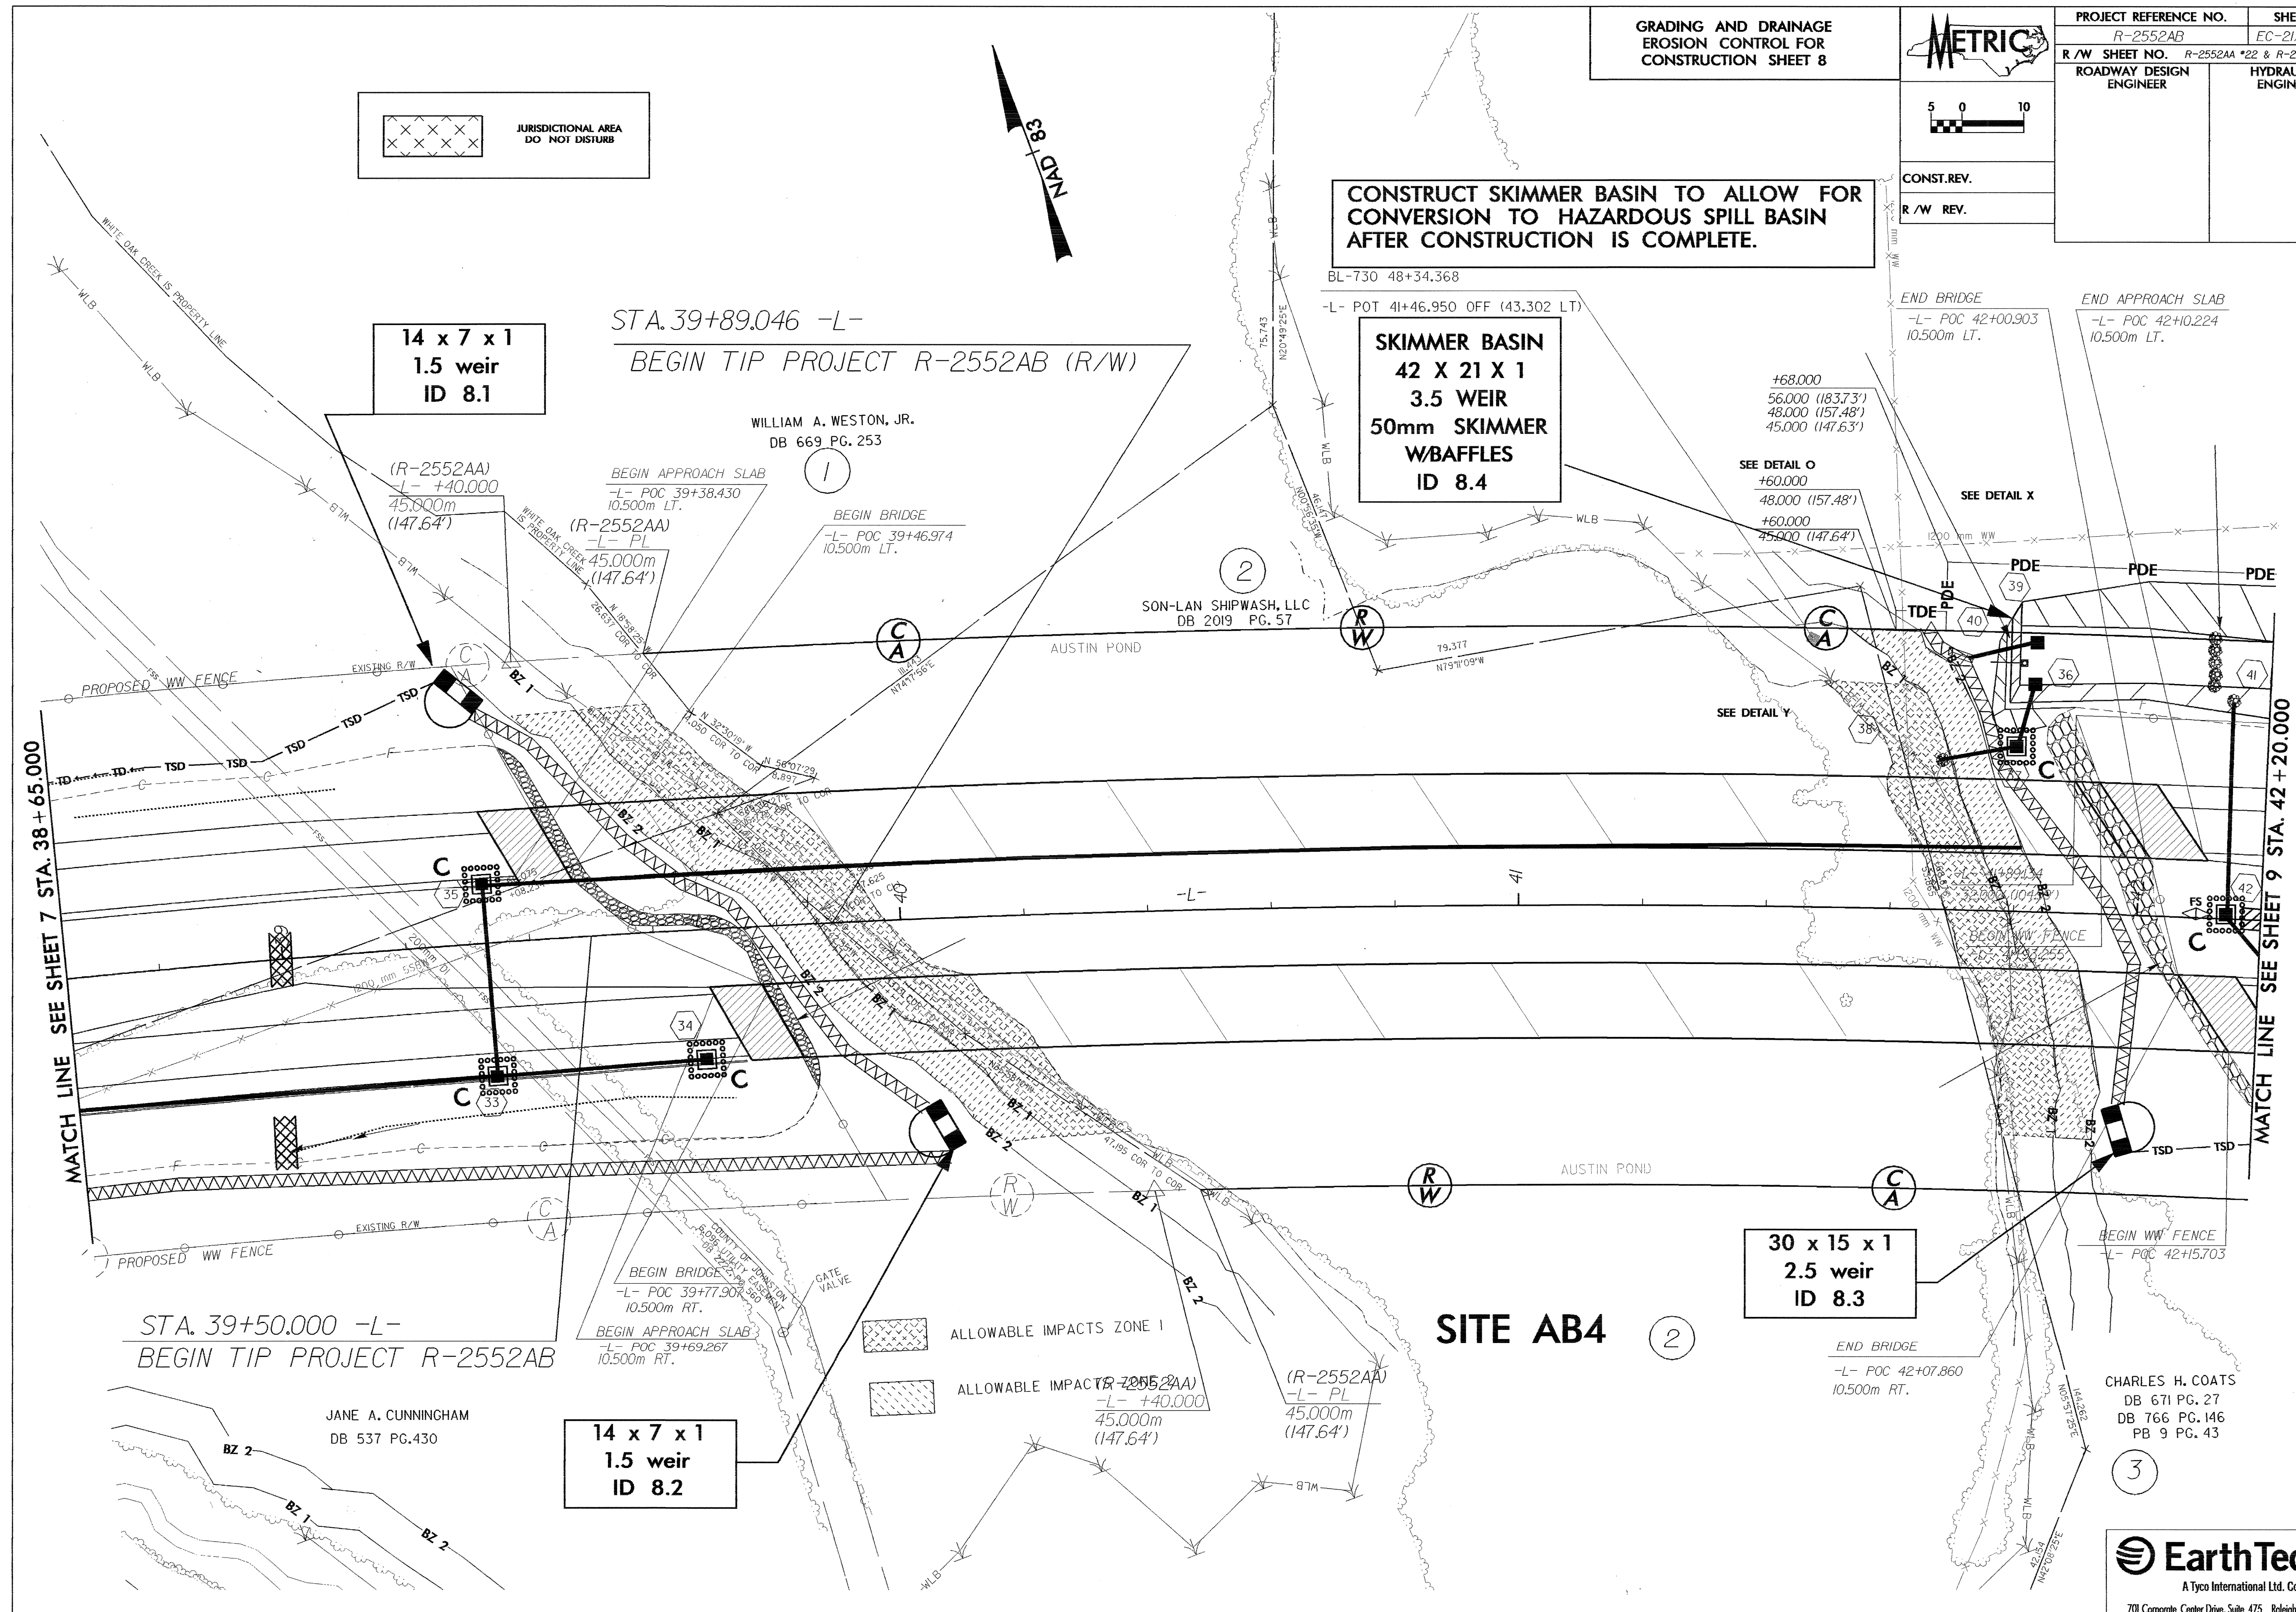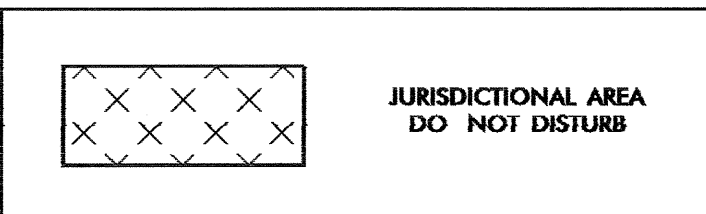

MATCH LINE SEE SHEET 7 STA. 38+65.000

MATCH LINE SEE SHEET 9 STA. 42+20.000

STA. 39+50.000 -L-
BEGIN TIP PROJECT R-2552AB

STA. 39+89.046 -L-
BEGIN TIP PROJECT R-2552AB (R/W)

SITE AB4 (2)

(3)