


GRADING AND DRAINAGE
EROSION CONTROL FOR
CONSTRUCTION SHEET 6



5 0 10


CONST. REV.

R/W REV.

PROJECT REFERENCE NO. R-2552AB	SHEET NO. EC-19/CONST.6
R/W SHEET NO. R-2552AA *20 & *21	HYDRAULICS ENGINEER
ROADWAY DESIGN ENGINEER	

WILLIE C. REAMS
DB 674 PG. 565

NAD 83

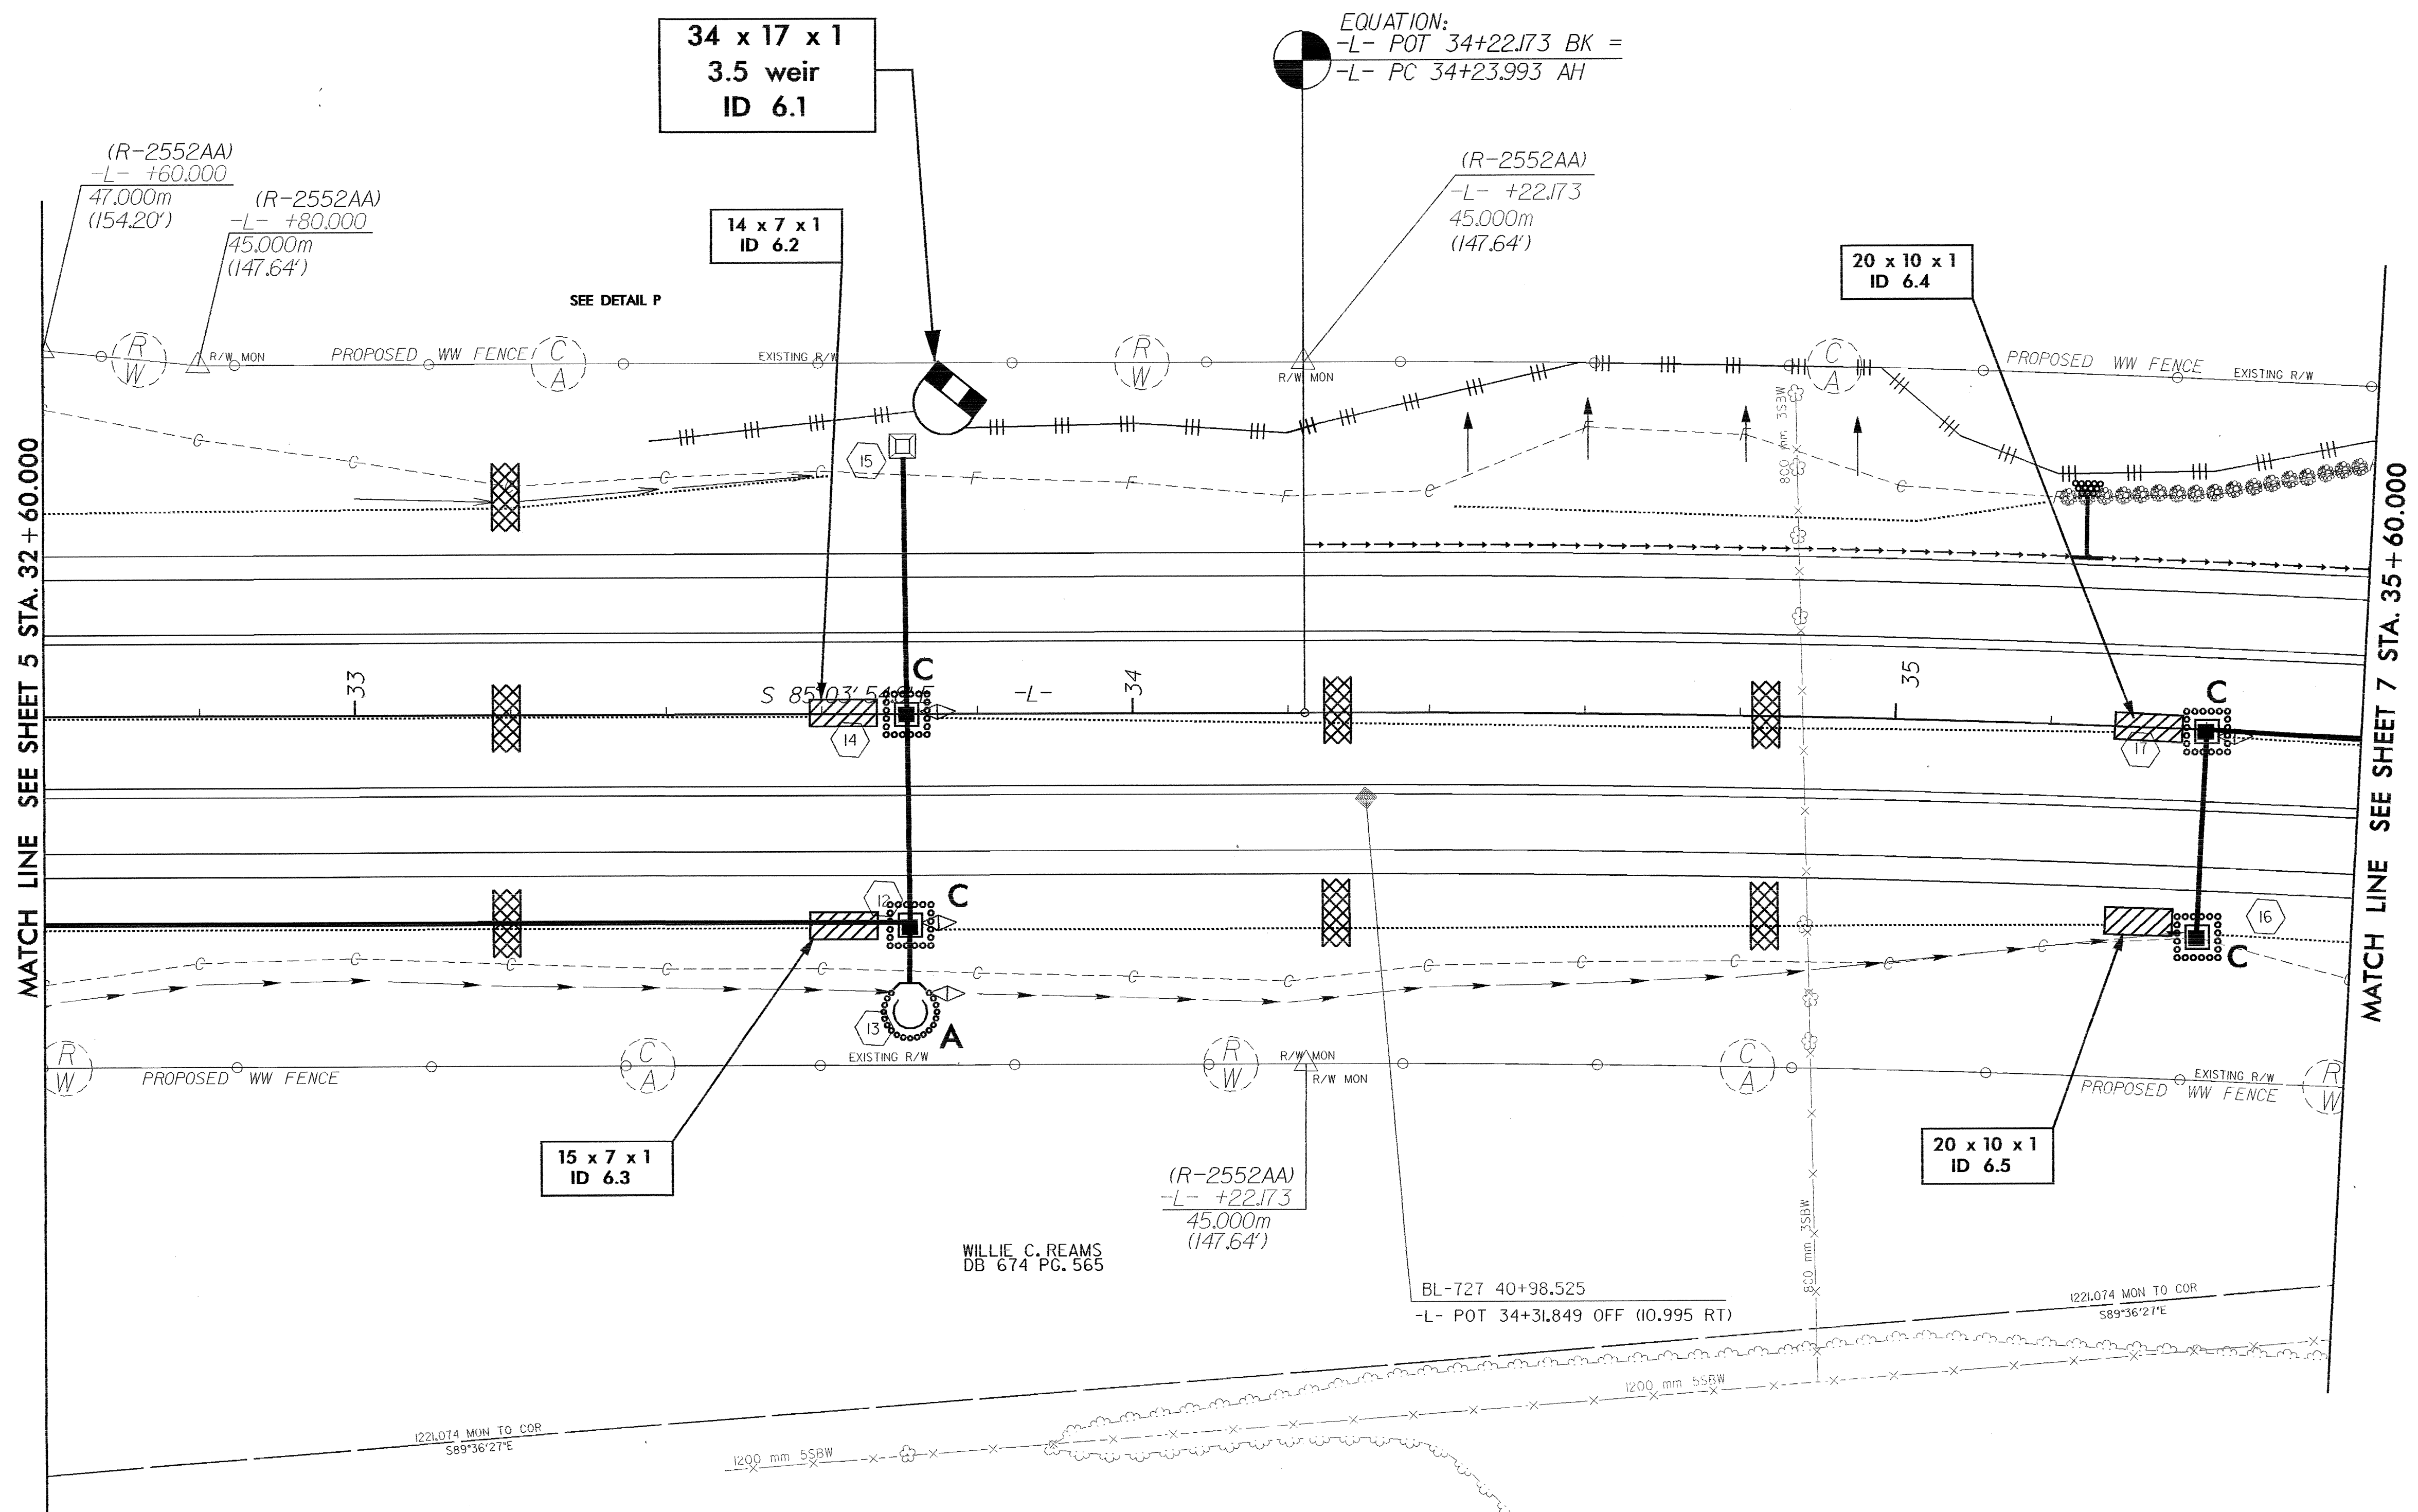

JANE A. CUNNINGHAM
DB 537 PG. 430