



**GRADING AND DRAINAGE
EROSION CONTROL FOR
CONSTRUCTION SHEET 5**



| | |
|-------------------------------------|----------------------------|
| PROJECT REFERENCE NO. R-2552AB | SHEET NO. EC-18/CONST.5 |
| R/W SHEET NO. R-2552AA *19 & *20 | HYDRAULICS ENGINEER |
| ROADWAY DESIGN ENGINEER | |

 


CONST. REV.
R/W REV.

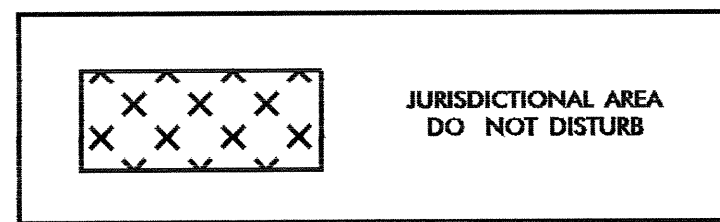

**30 x 15 x 1
3.5 weir
ID 5.1**

NOTE:
TEMPORARY SILT FENCE SHALL BE INSTALLED A MINIMUM
OF 1 METER FROM TOE OF FILL IN WETLAND AREAS

WILLIE C. REAMS
DB 674 PG. 565

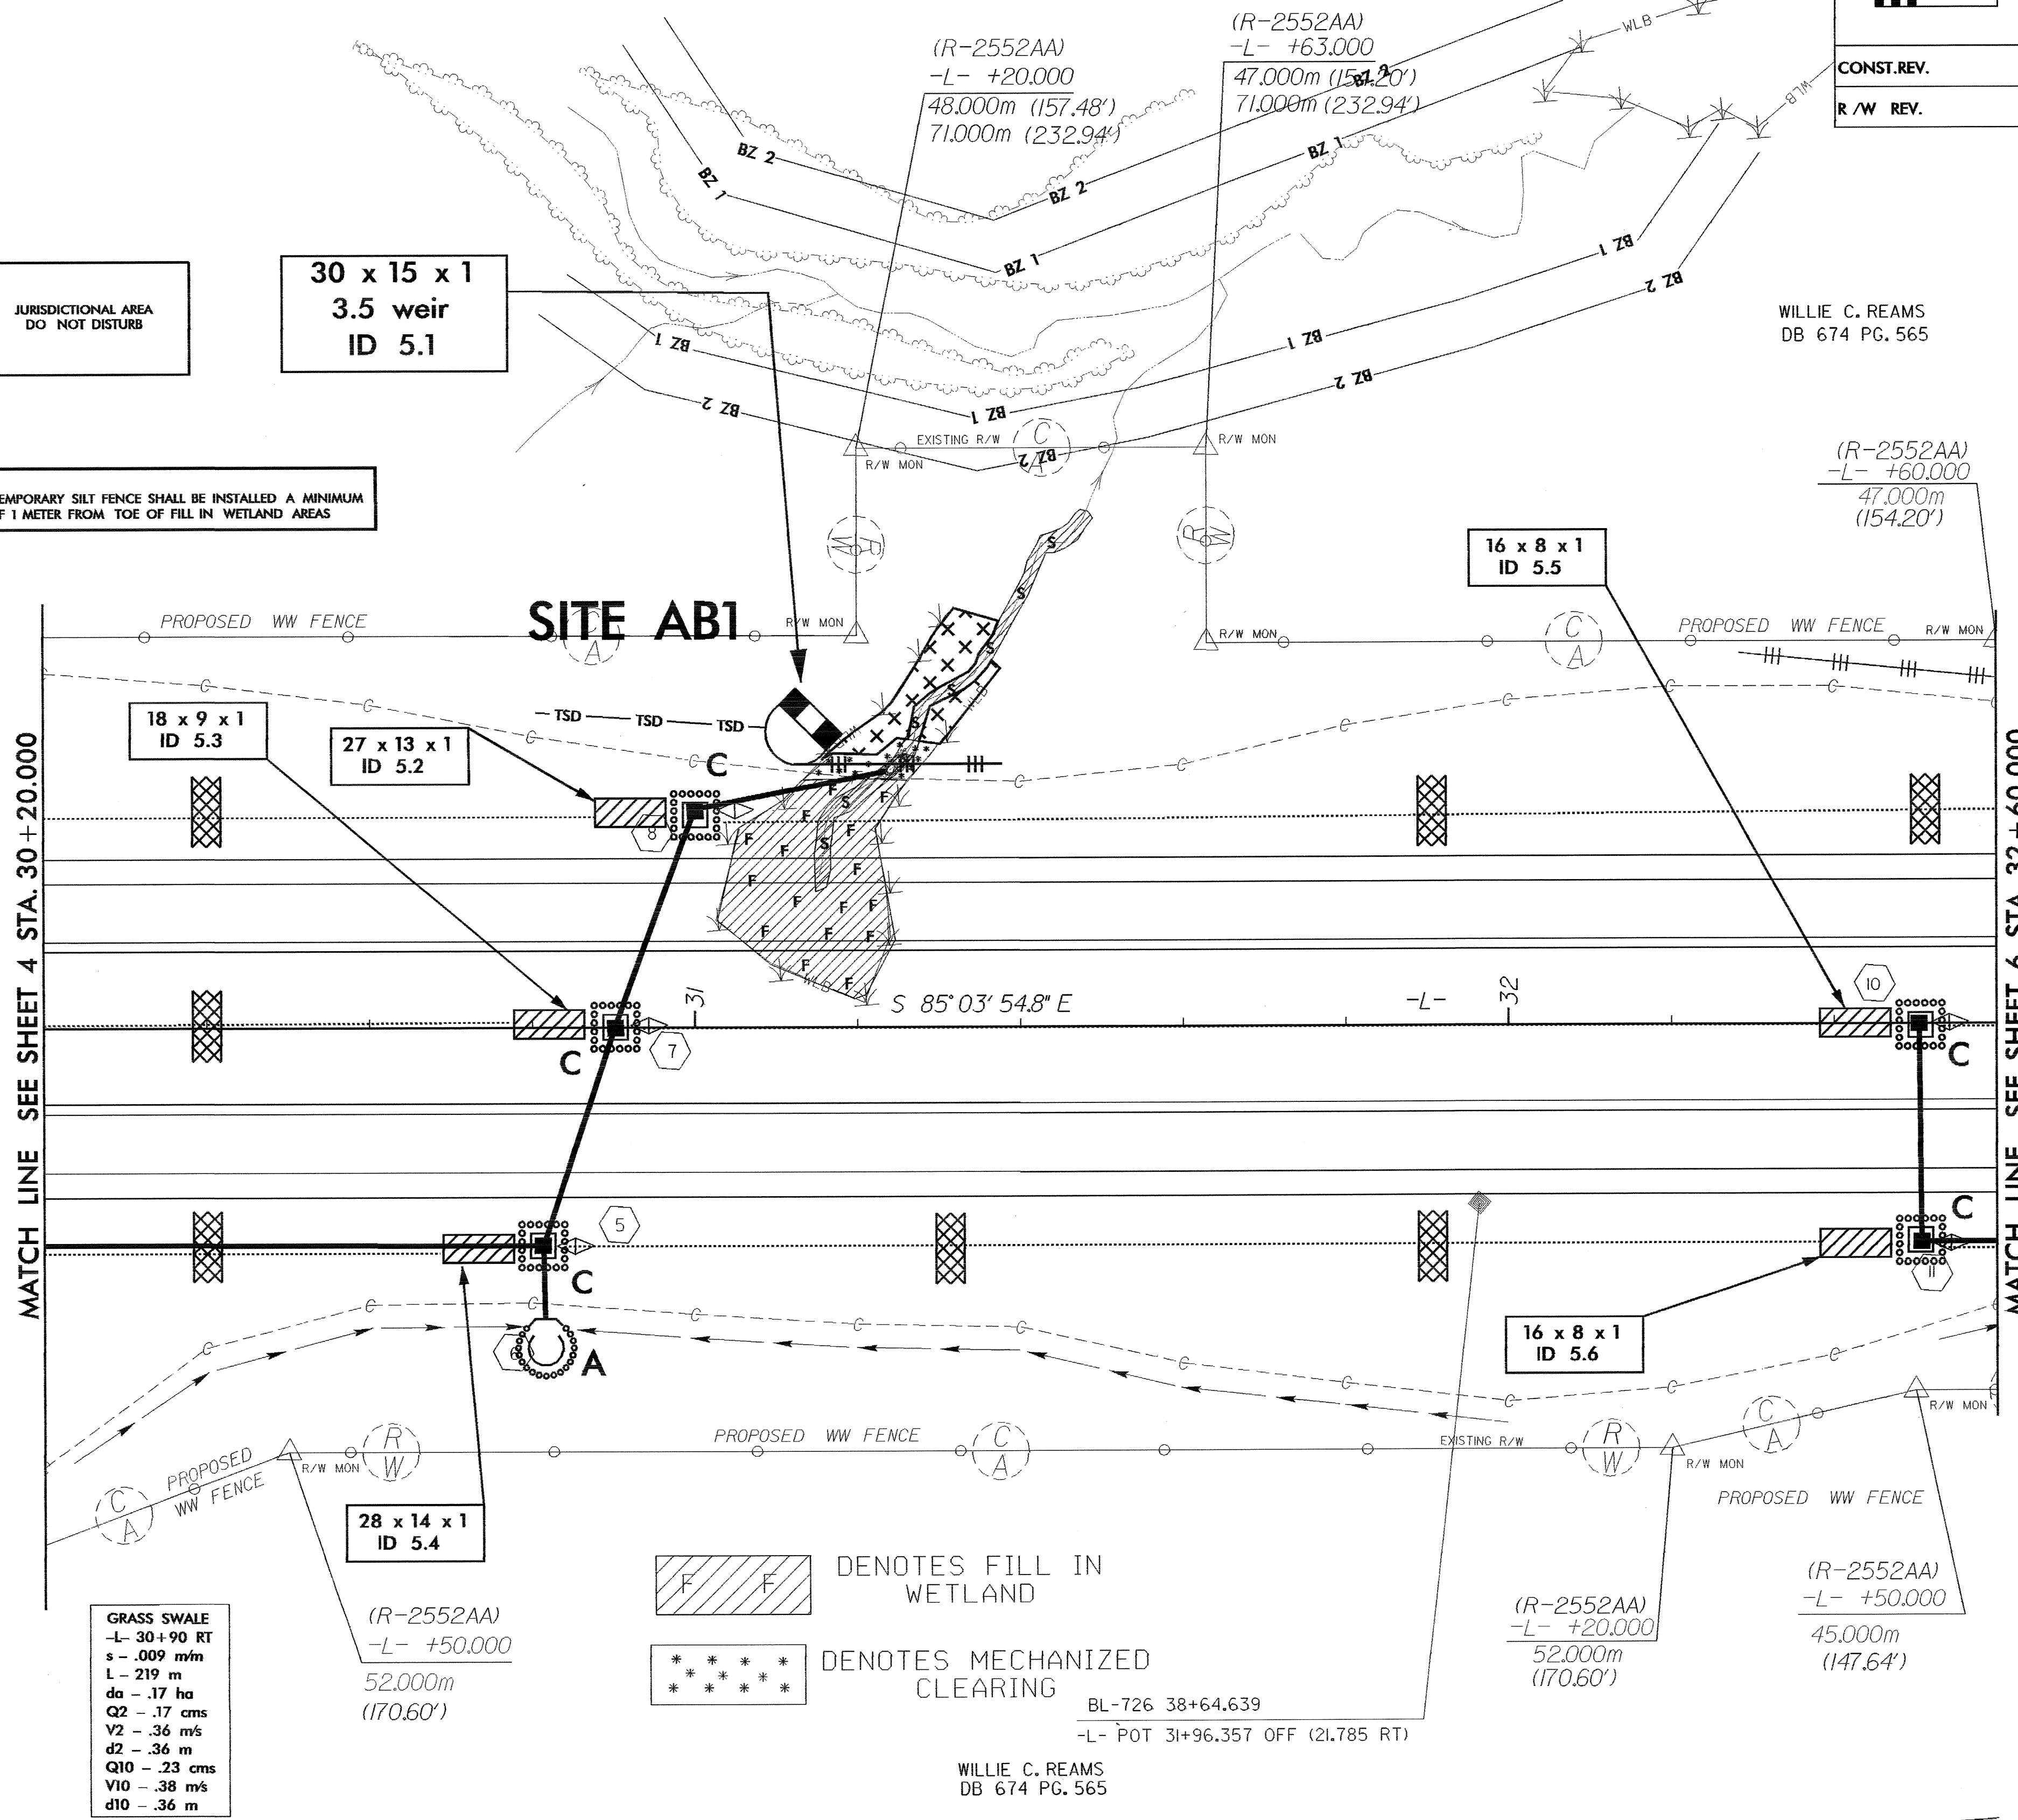

MATCH LINE SEE SHEET 4 STA. 30+20.000

MATCH LINE SEE SHEET 6 STA. 32+60.000