


GRADING AND DRAINAGE EROSION CONTROL FOR CONSTRUCTION SHEET 4	PROJECT REFERENCE NO.	R-2552AA	SHEET NO.	EC-17/CONST.4
	R/W SHEET NO.	R-2552AA	R-2552AA	# 19
	ROADWAY DESIGN ENGINEER	HYDRAULICS ENGINEER		
	CONST.REV.	R/W REV.		

METRIC

5 0 10

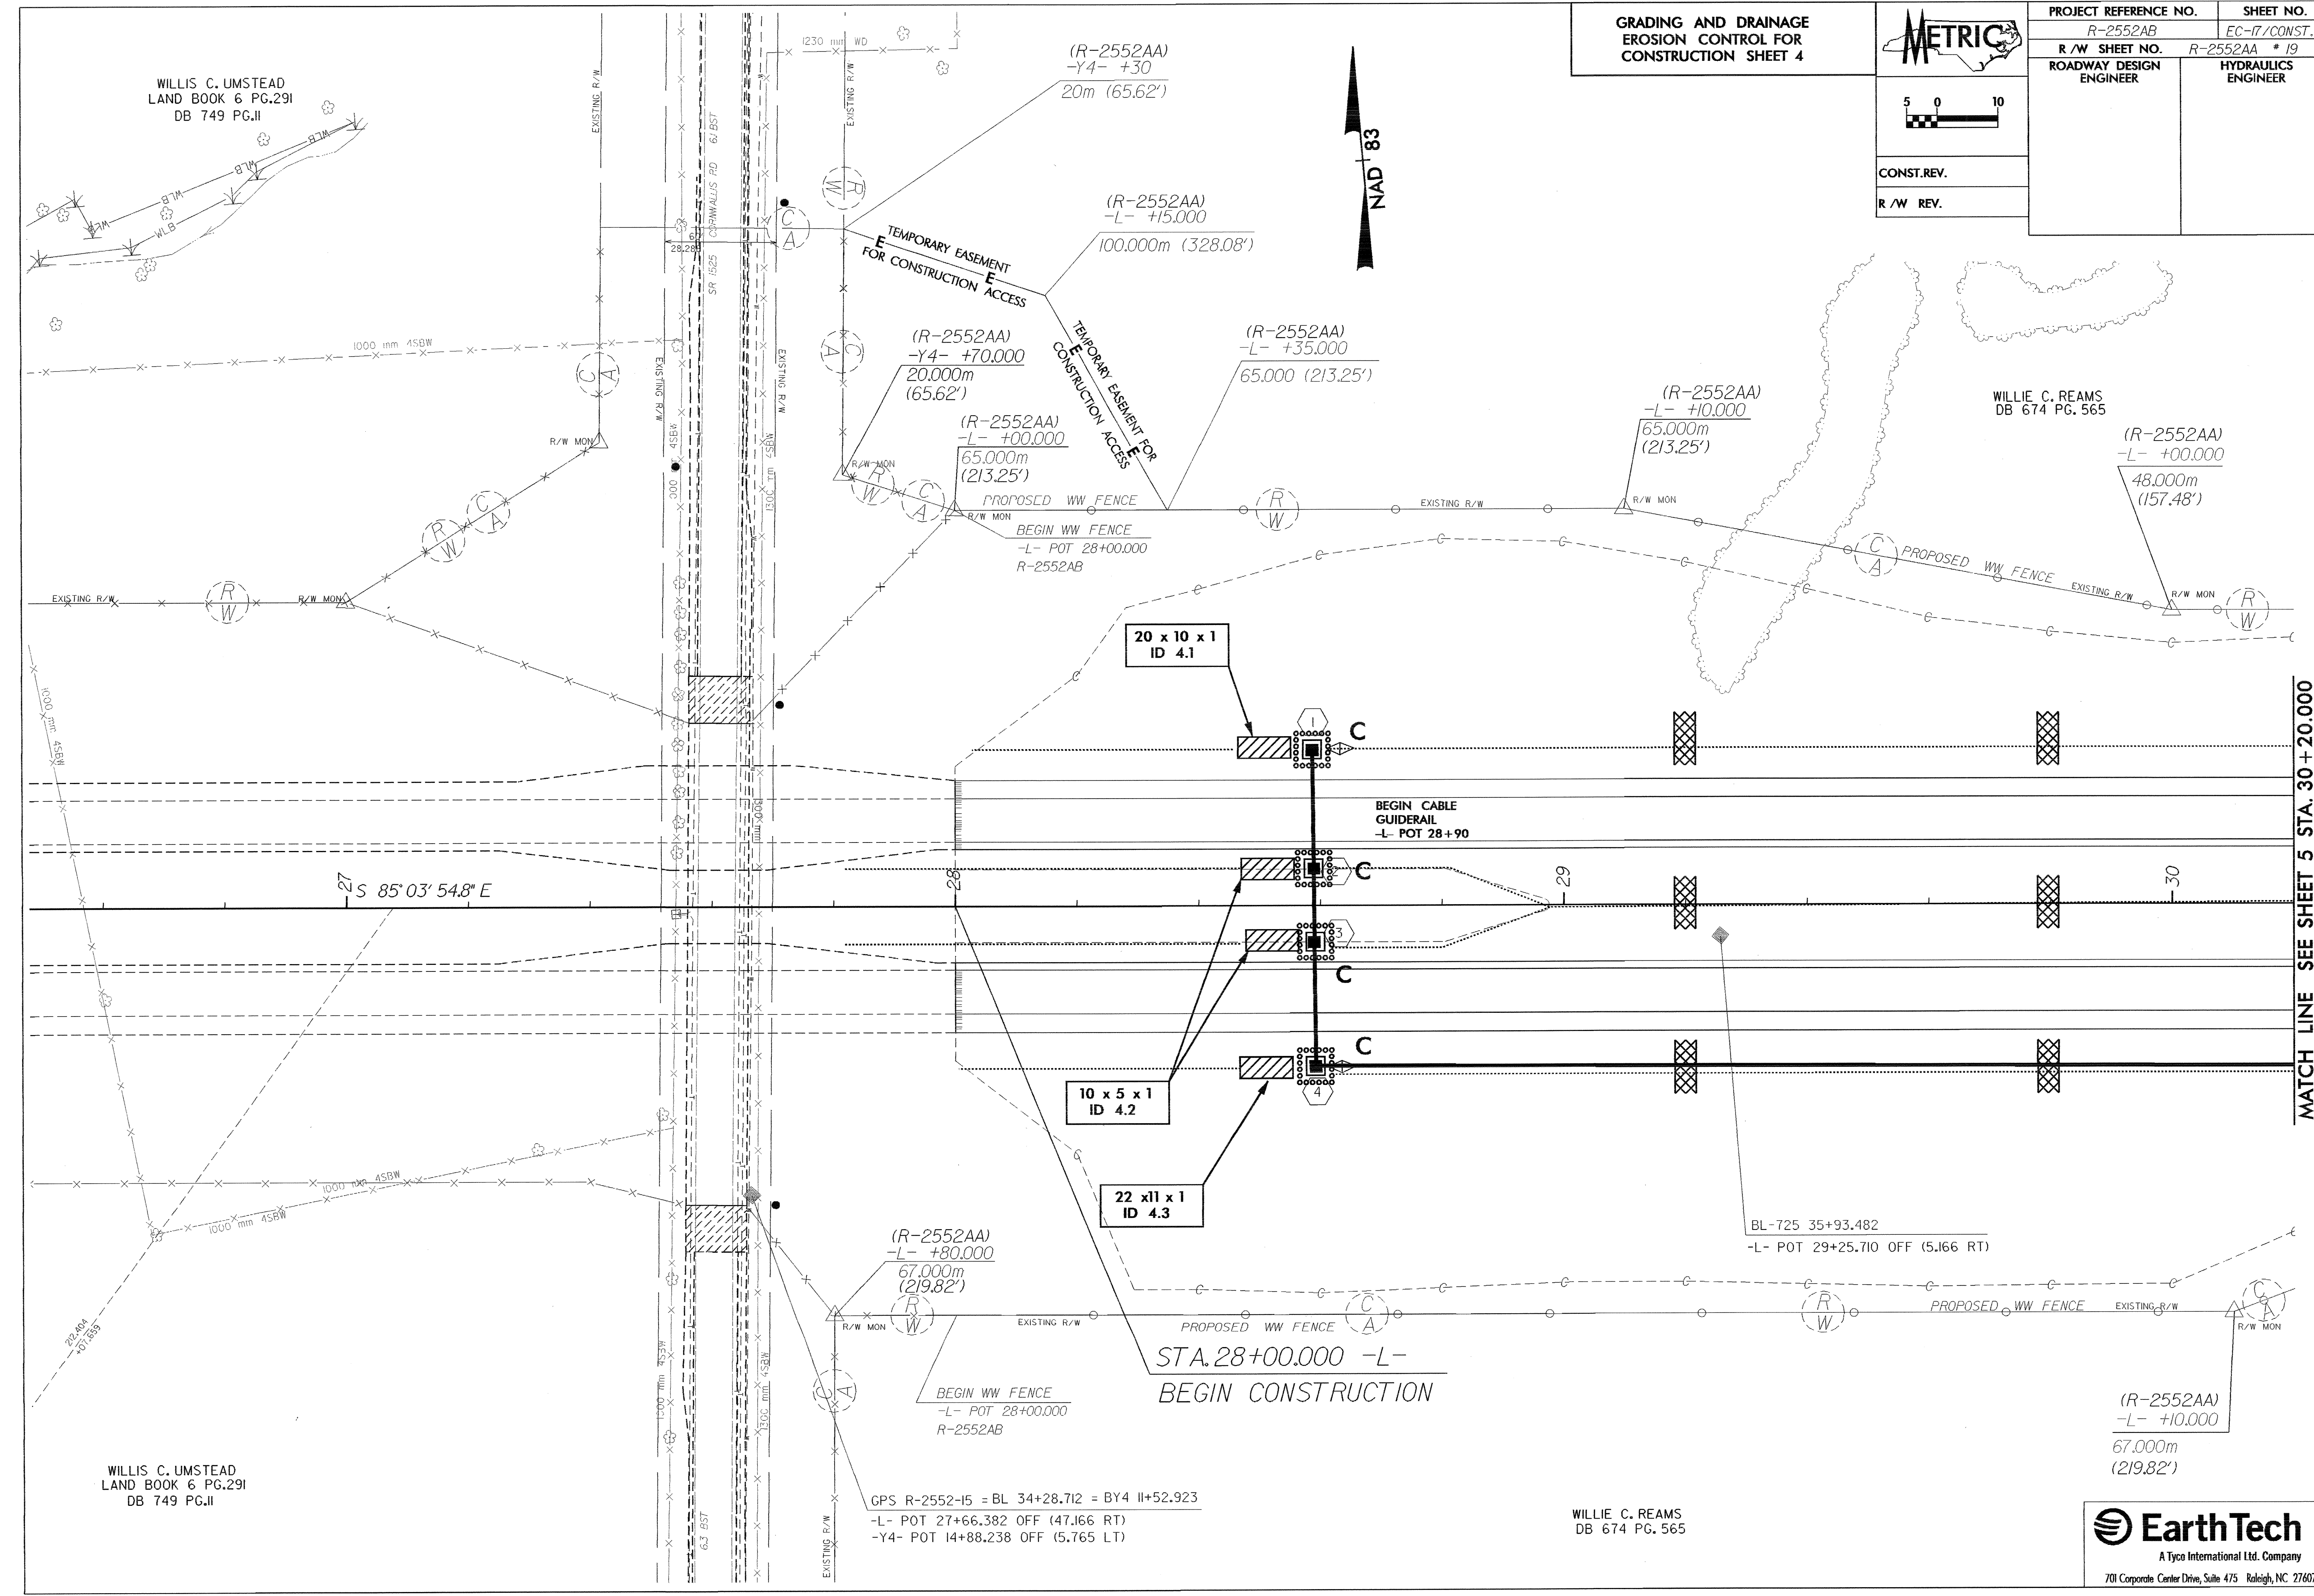

MATCH LINE SEE SHEET 5 STA. 30+20.000