

NOTE:
PLACE TEMPORARY ROCK SEDIMENT DAMS TYPE- B
AND TEMPORARY ROCK SILT CHECKS TYPE-A AT
DRAINAGE OUTLETS.

CLEARING AND GRUBBING
EROSION CONTROL FOR
CONSTRUCTION SHEET 6




PROJECT REFERENCE NO. R-2552AB	SHEET NO. EC-5/CONST.6
R/W SHEET NO. R-2552AA *20 & *21	
ROADWAY DESIGN ENGINEER	HYDRAULICS ENGINEER
CONST.REV.	
R/W REV.	



WILLIE C. REAMS
DB 674 PG. 565

NAD 83

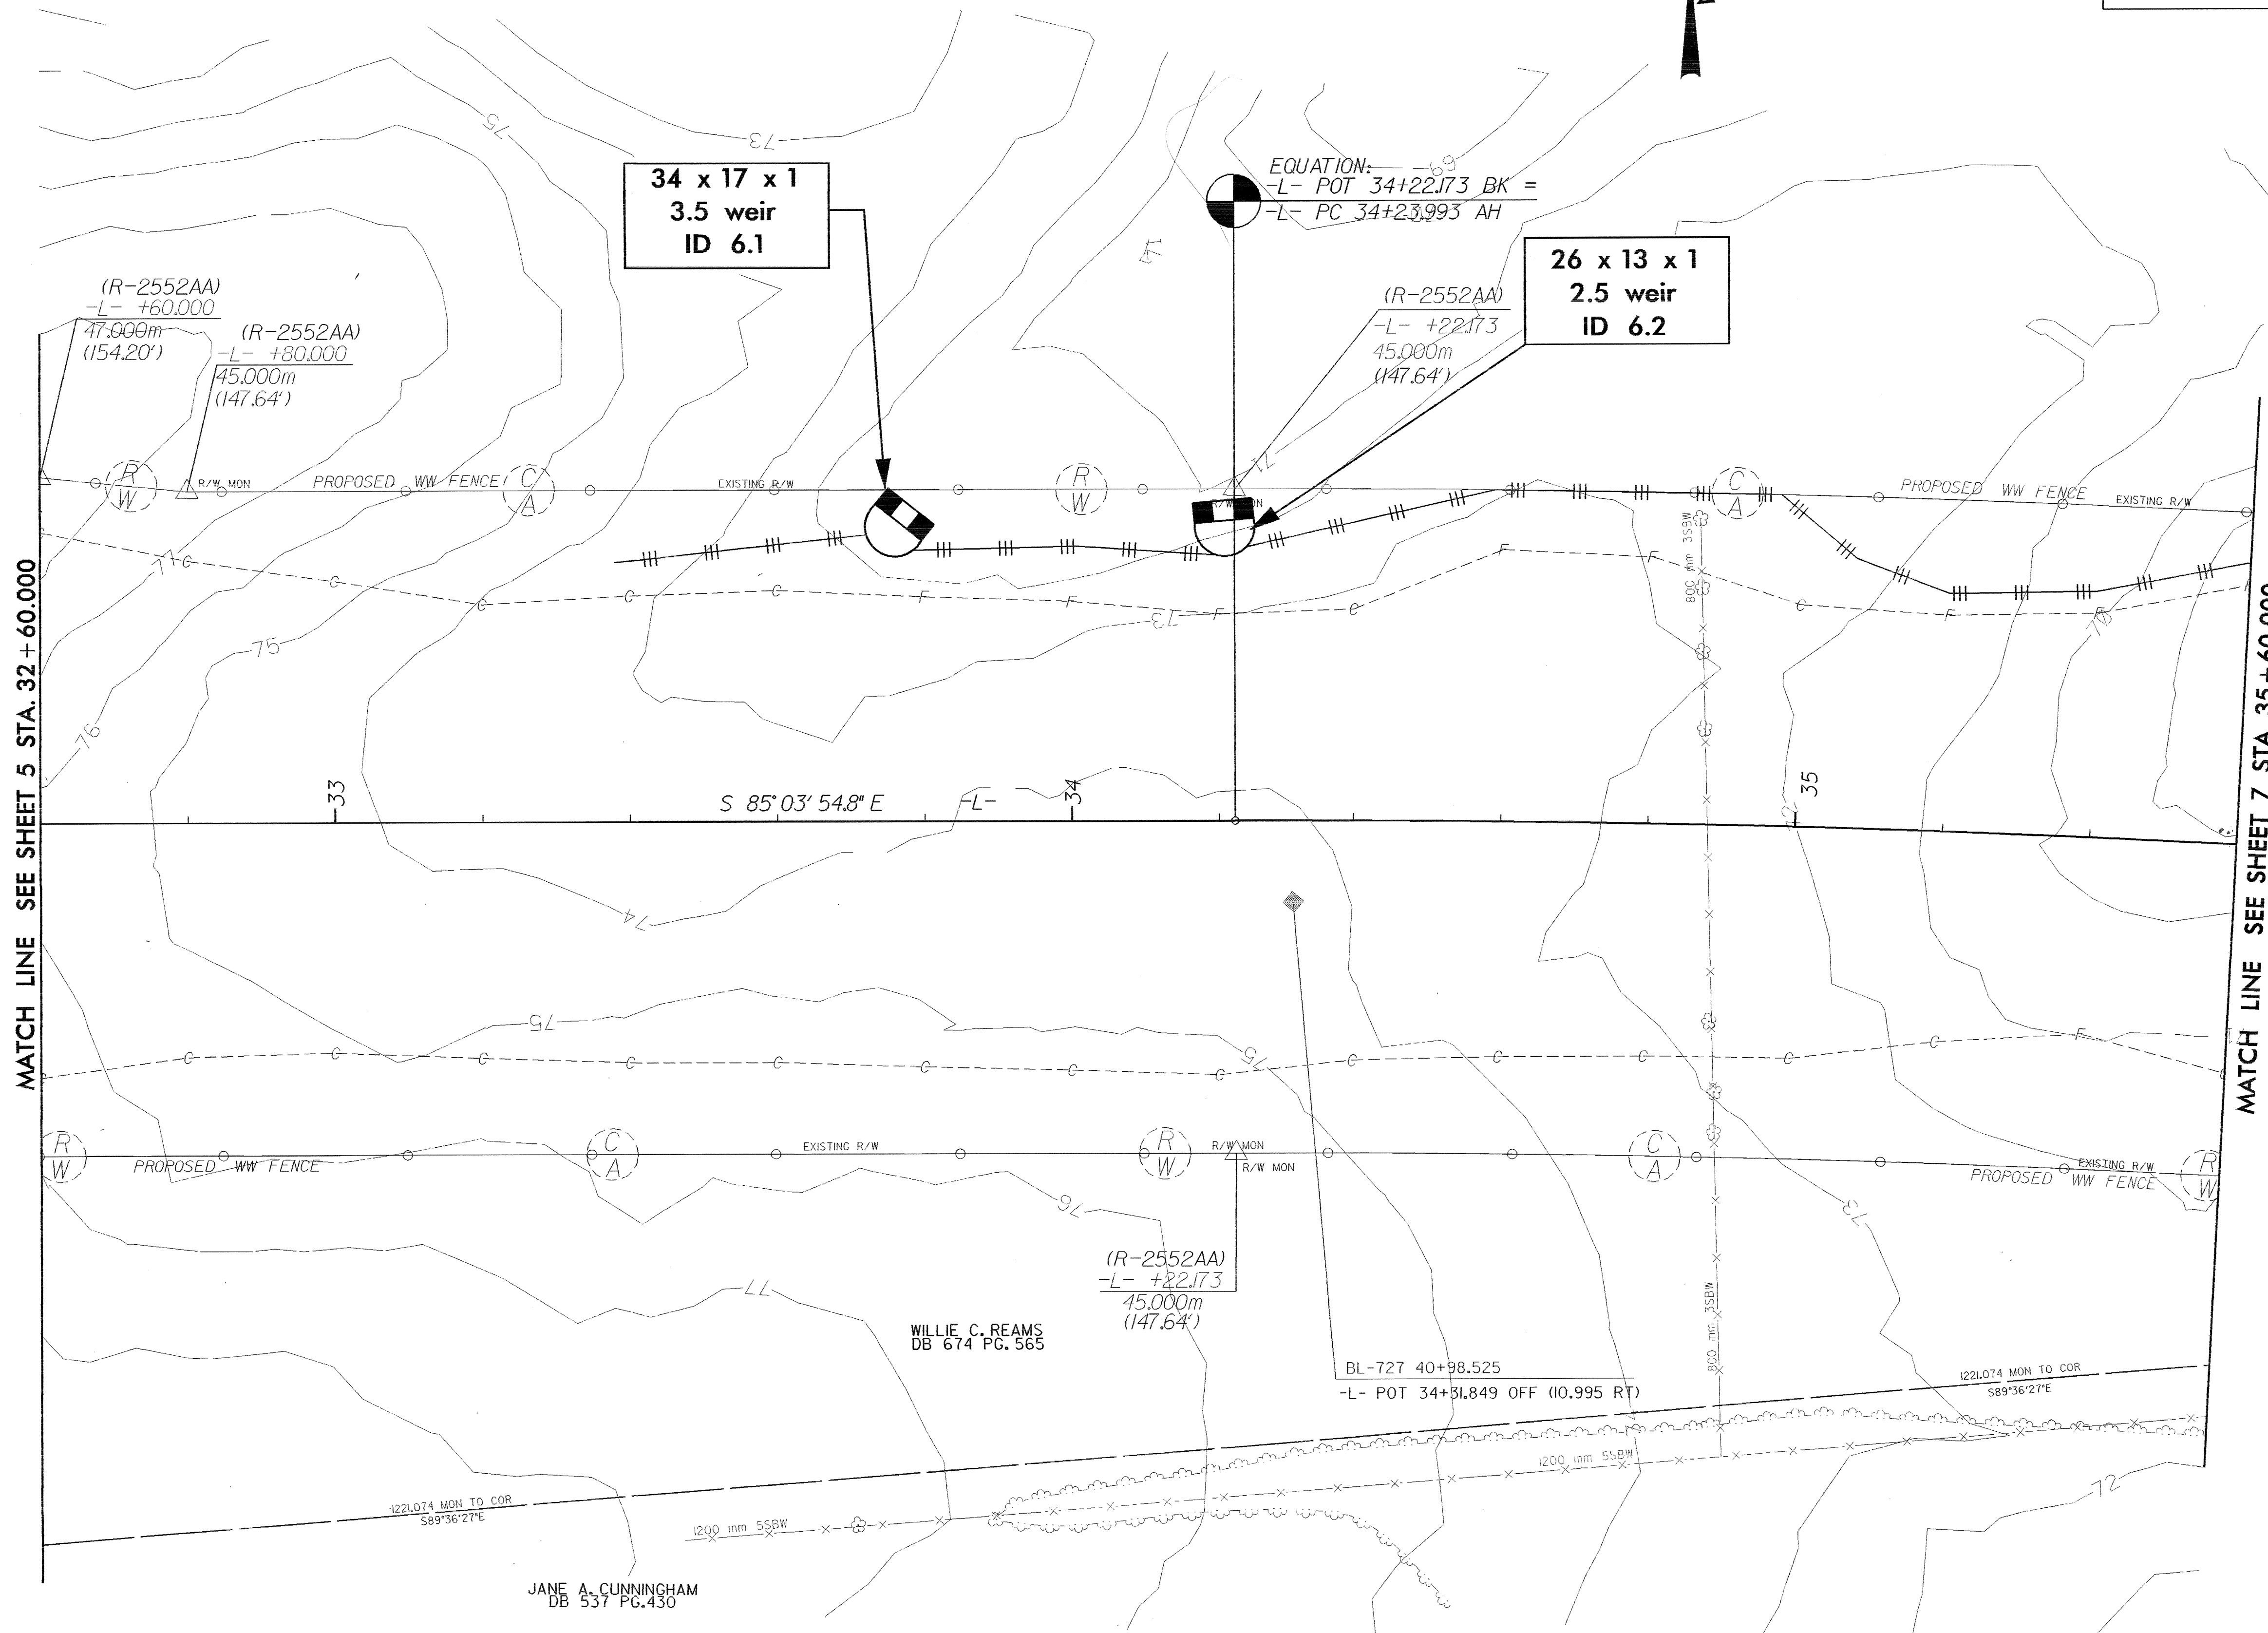

JANE A. CUNNINGHAM
DB 537 PG.430