


**CLEARING AND GRUBBING  
EROSION CONTROL FOR  
CONSTRUCTION SHEET 5**





PROJECT REFERENCE NO. R-2552AB	SHEET NO. EC-4/CONST.5
R/W SHEET NO. ROADWAY DESIGN ENGINEER	R-2552AA *19 & *20 HYDRAULICS ENGINEER
CONST. REV.	
R/W REV.	

 

ENVIRONMENTALLY SENSITIVE AREA  
APPLIES TO BUFFER ZONE 1 AND 2.  
SEE PROJECT SPECIAL PROVISIONS.

JURISDICTIONAL AREA  
DO NOT DISTURB

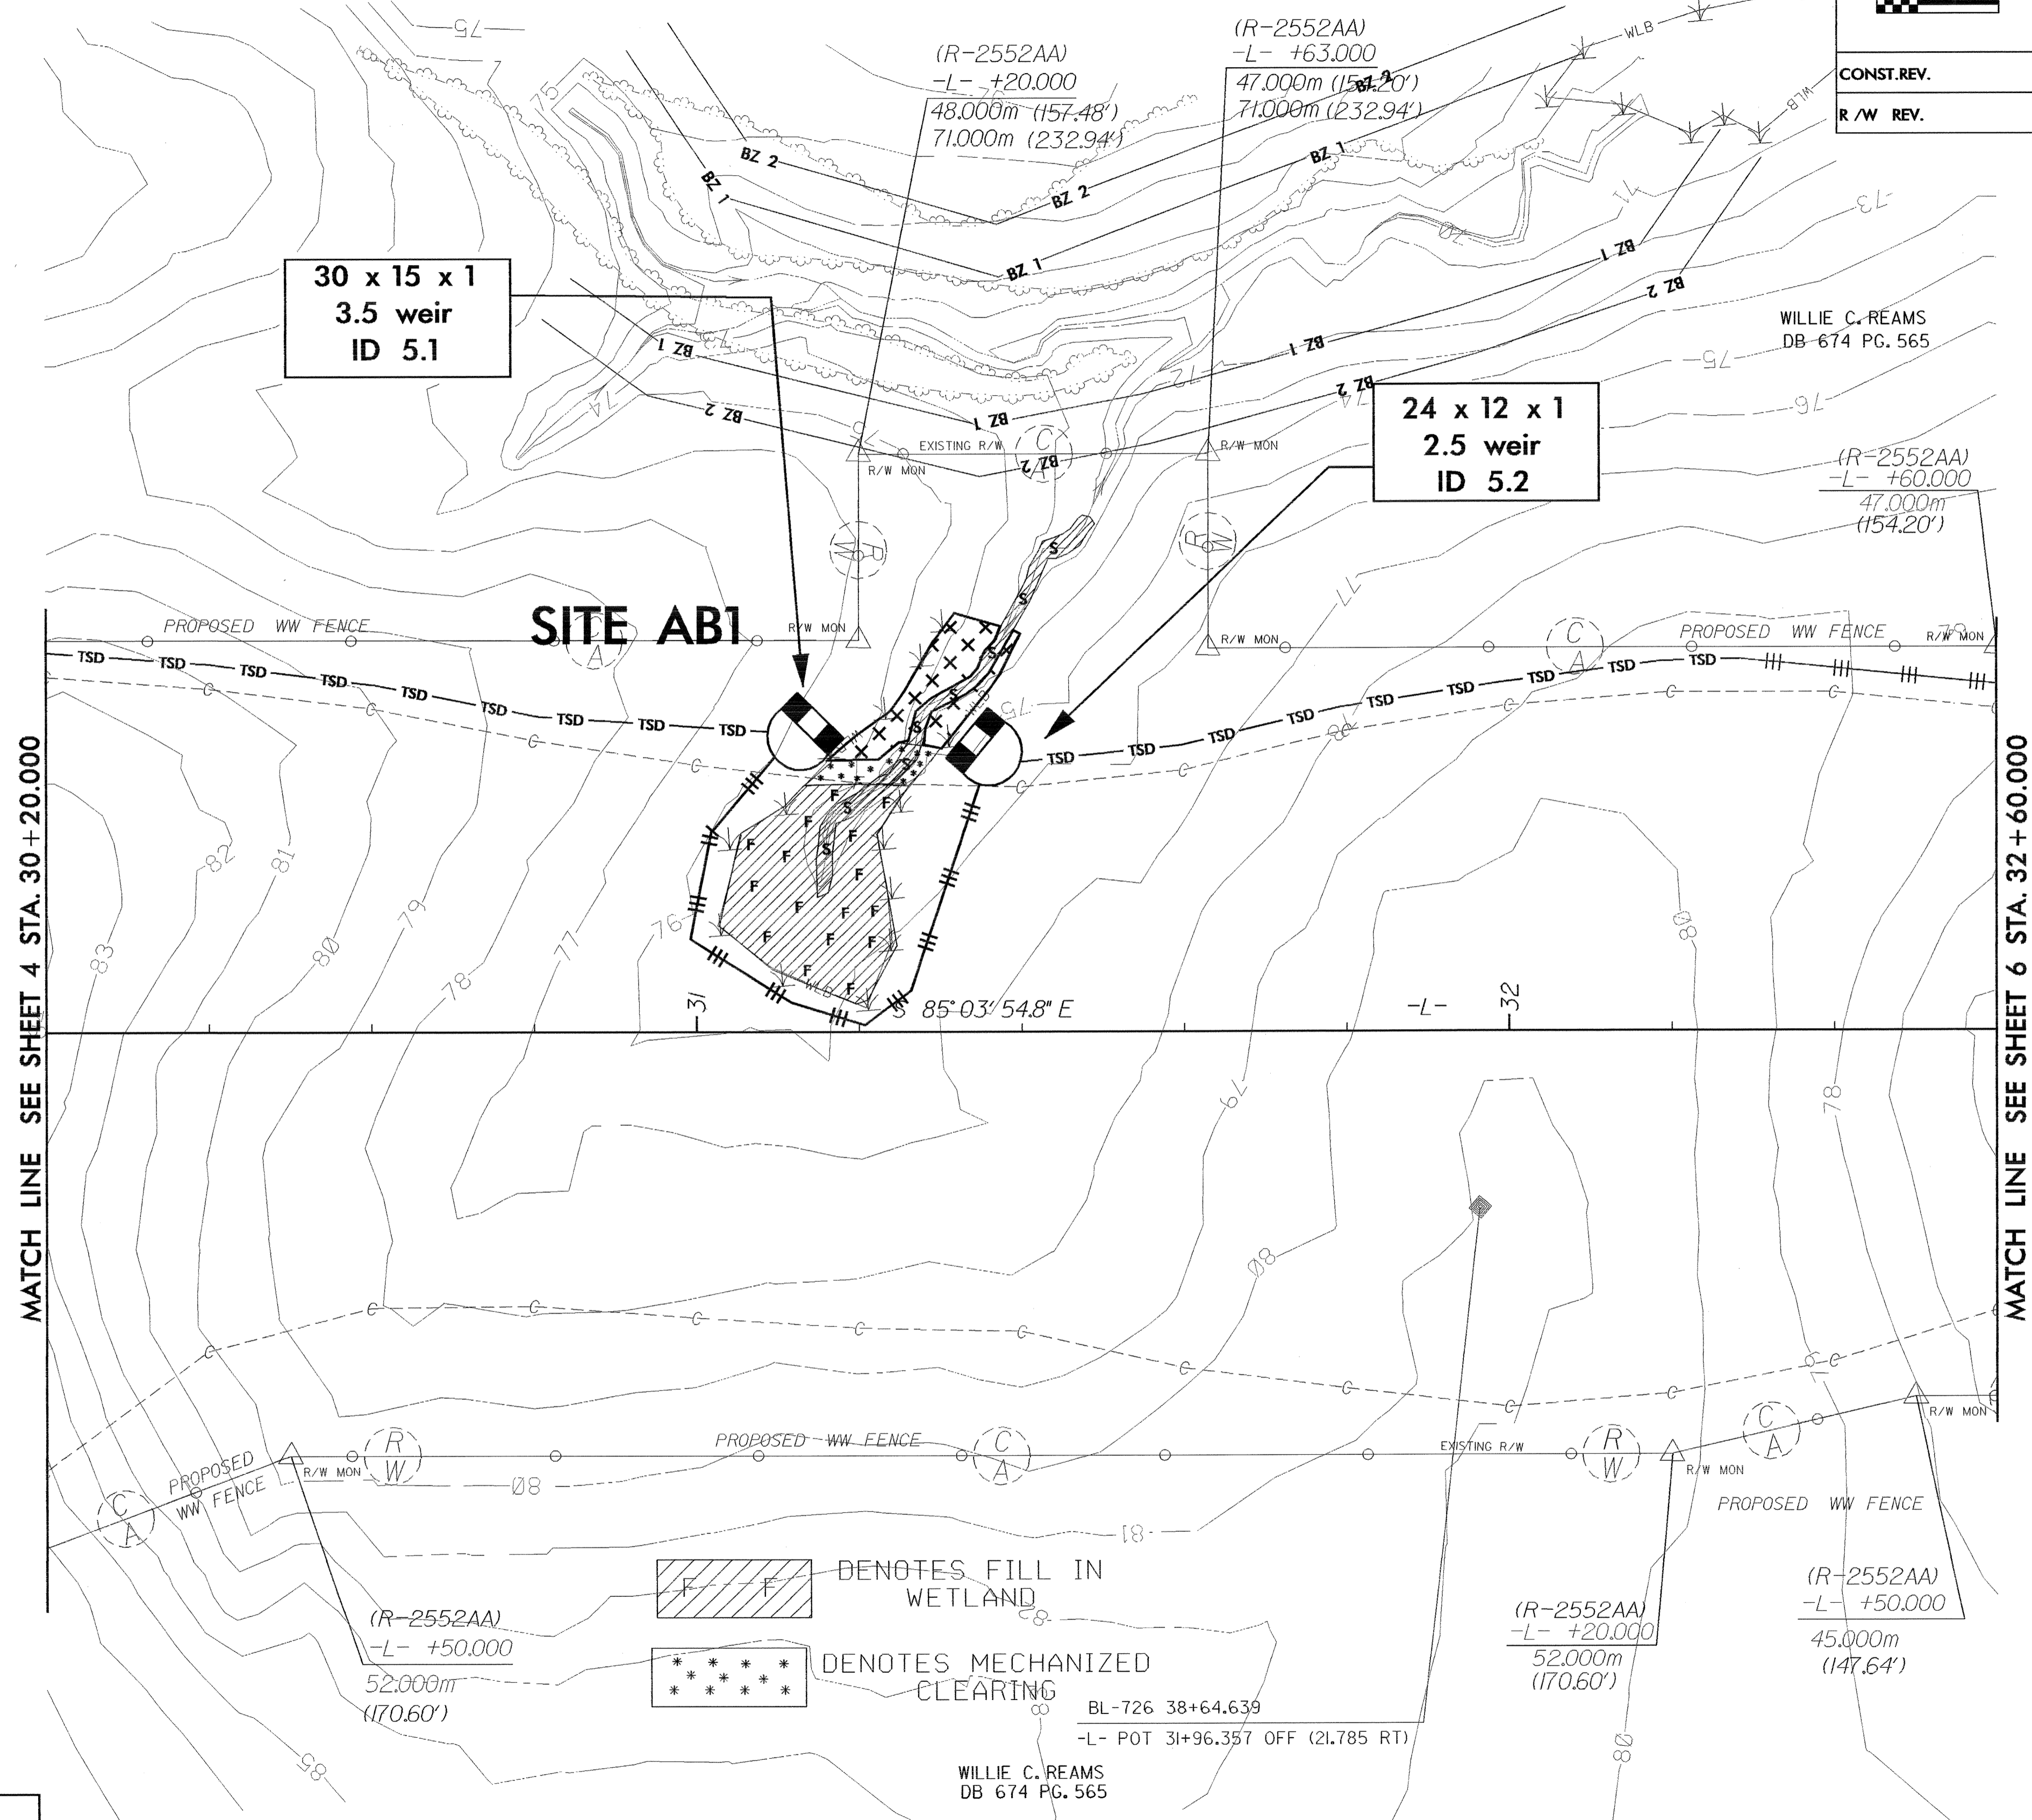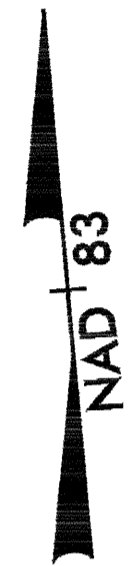

**NOTE:**  
PLACE TEMPORARY ROCK SEDIMENT DAMS TYPE- B  
AND TEMPORARY ROCK SILT CHECKS TYPE-A AT  
DRAINAGE OUTLETS.