
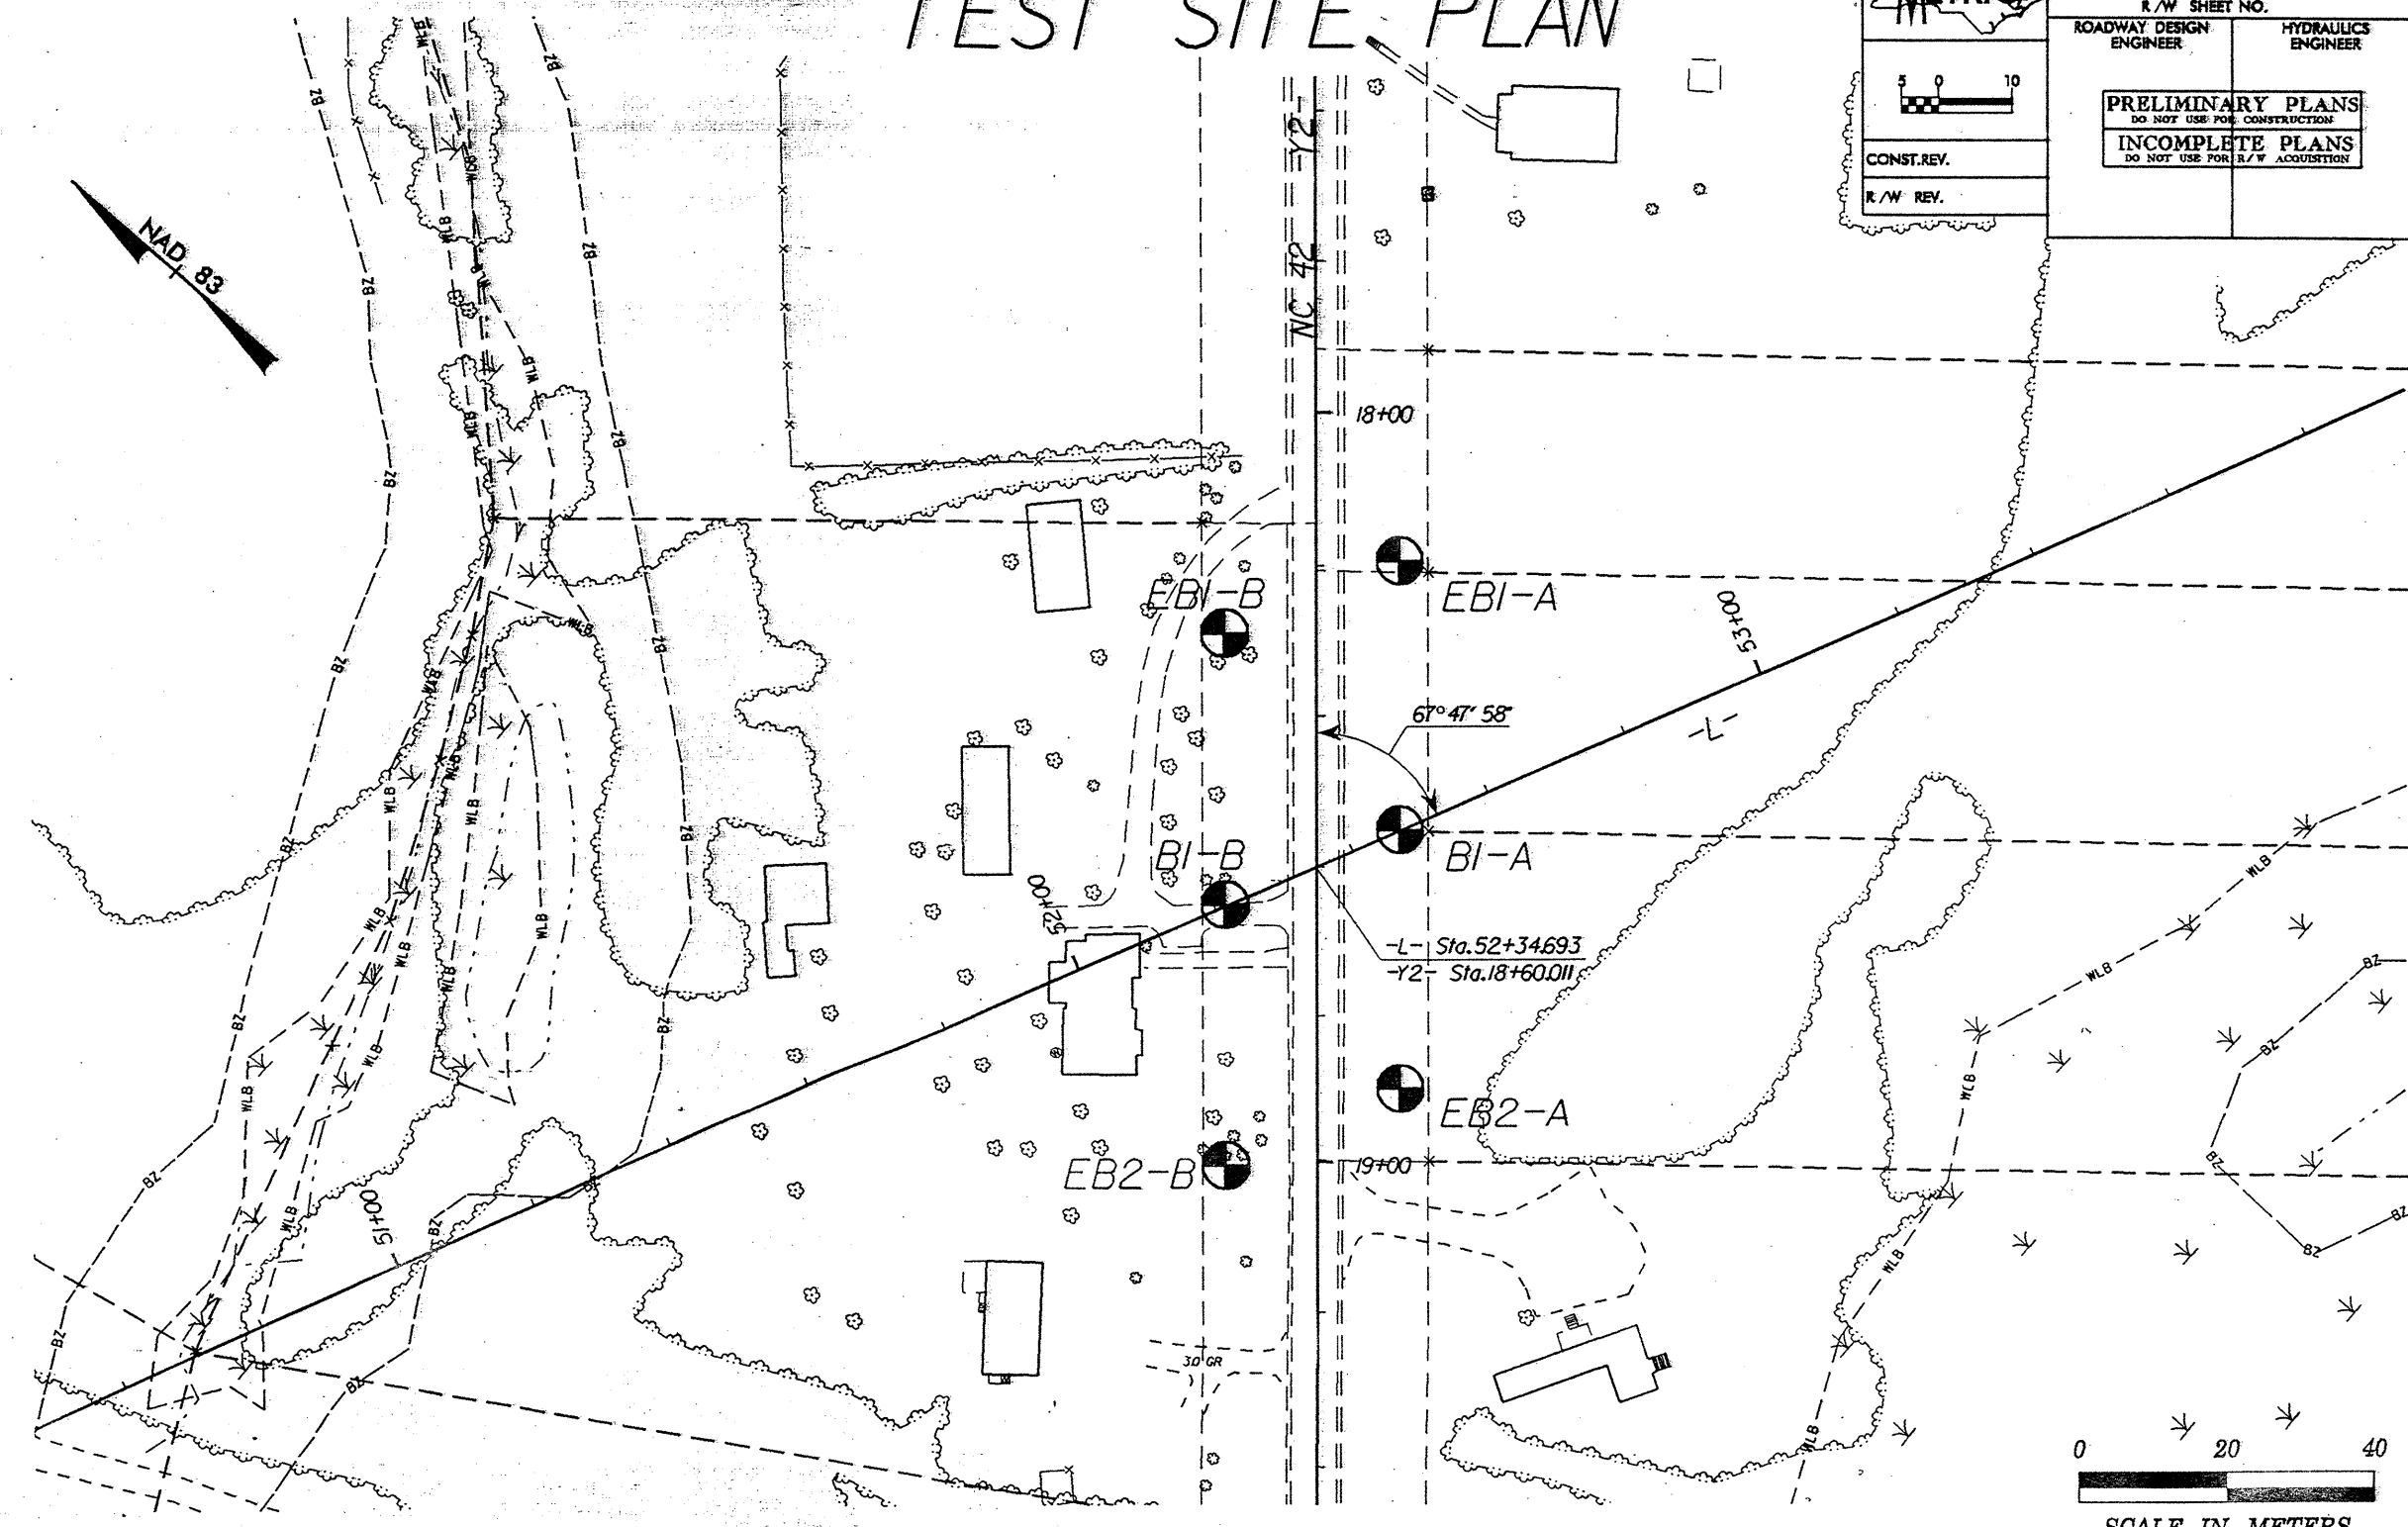


TEST SITE PLAN

	PROJECT REFERENCE NO. 8.T3100Z (R-2552AB)	SHEET NO. 2 OF 13
	R/W SHEET NO.	
ROADWAY DESIGN ENGINEER	HYDRAULICS ENGINEER	
PRELIMINARY PLANS <small>DO NOT USE FOR CONSTRUCTION</small>		
INCOMPLETE PLANS <small>DO NOT USE FOR R/W ACQUISITION</small>		
CONST. REV.		
R/W REV.		



0 20 40
SCALE IN METERS