

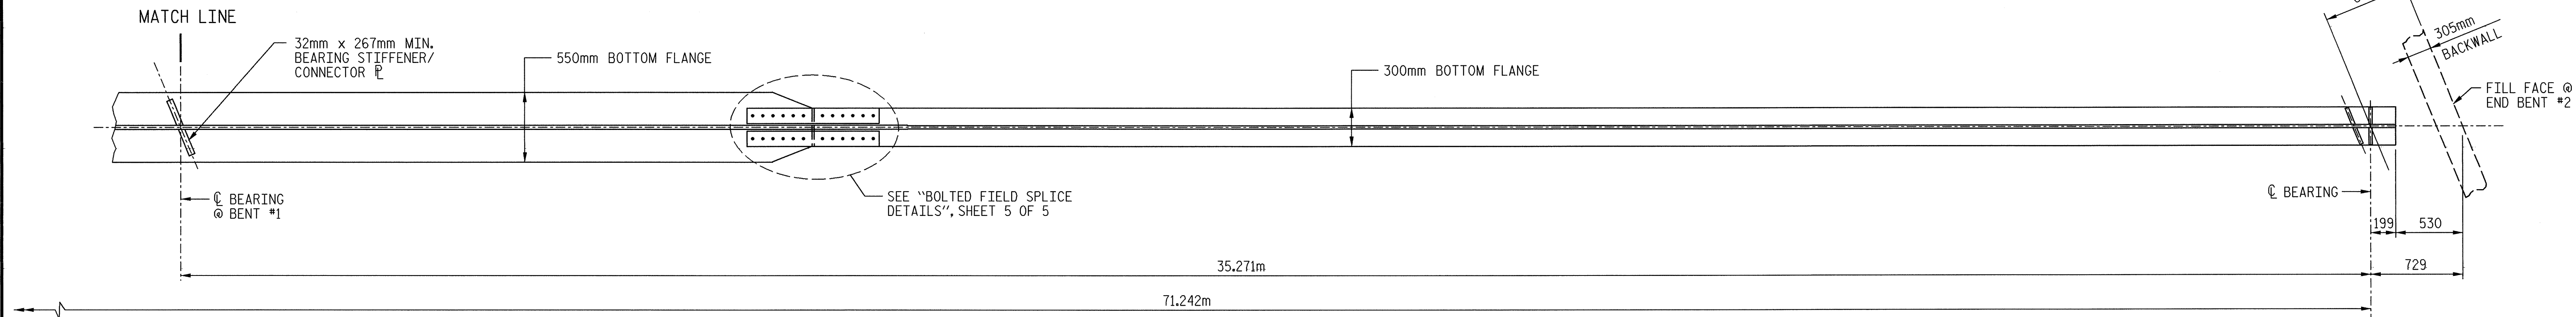


NOTES:

1. FOR INTERMEDIATE DIAPHRAGM LOCATIONS, SEE "STRUCTURAL STEEL FRAMING PLAN".

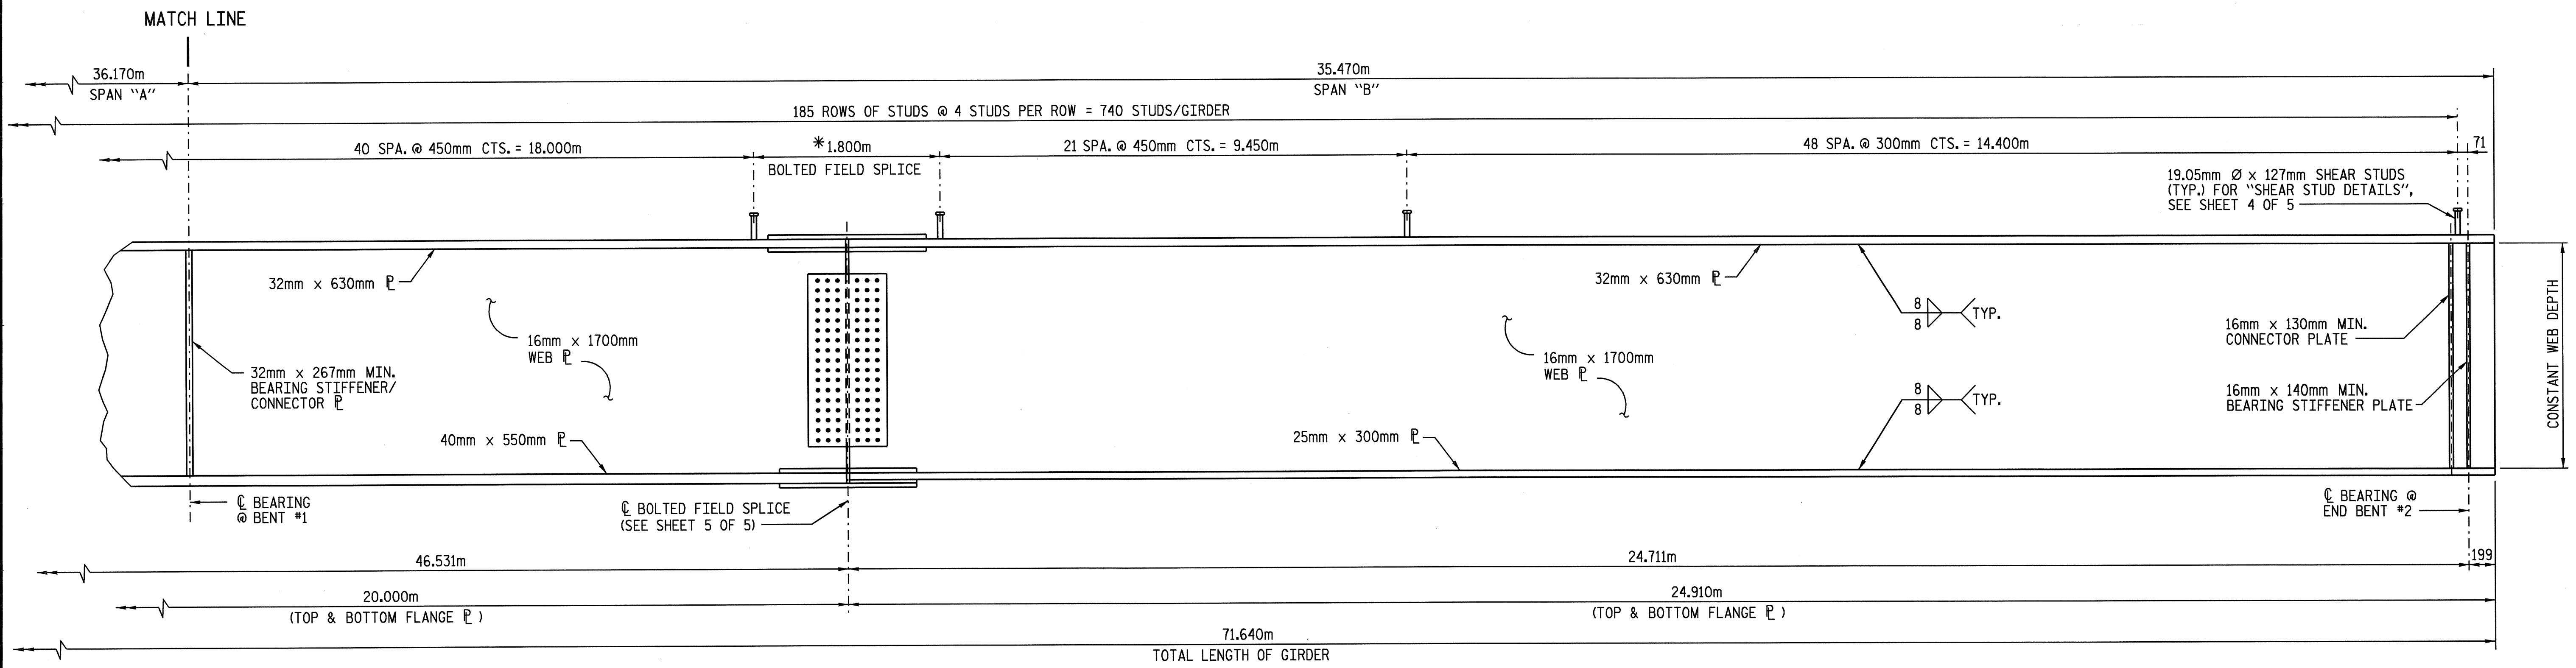


* FOR SHEAR STUDS IN THIS AREA, SEE "BOLTED FIELD SPLICE DETAILS", SHEET 4 OF 4

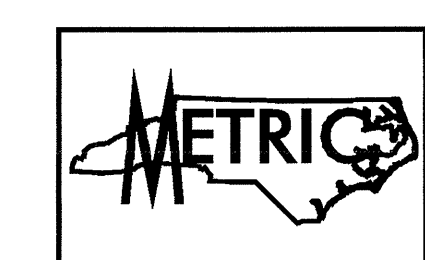

PROJECT NO. R-2552AB
JOHNSTON COUNTY
STATION: 52+34.693 -L- =
18+60.011 -Y2-

TRAN SYSTEMS CORPORATION
75 Beattie Place, Suite 400
Greenville, SC 29601 (864) 234-0866

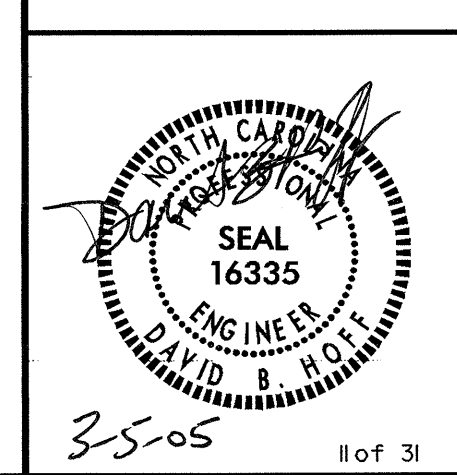

STATE OF NORTH CAROLINA
DEPARTMENT OF TRANSPORTATION
RALEIGH

**SUPERSTRUCTURE
STRUCTURAL STEEL
DETAILS
- GIRDER ELEVATION -**

REVISIONS			SHEET NO.		
NO.	BY:	DATE:	NO.	BY:	DATE:
1			3		
2			4		

SHEET NO. 5-409
TOTAL SHEETS 429

DRAWN BY: M.T. BELISLE DATE: 4/01
CHECKED BY: D.B. HOFF DATE: 11/01

g:\G04\0125\Bridges\Steel\11.25_03\1004gr-d-e12.dgn
 3/4/2005 2:59:18 PM