
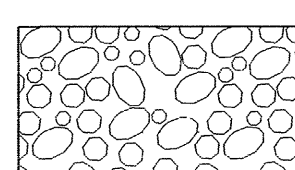
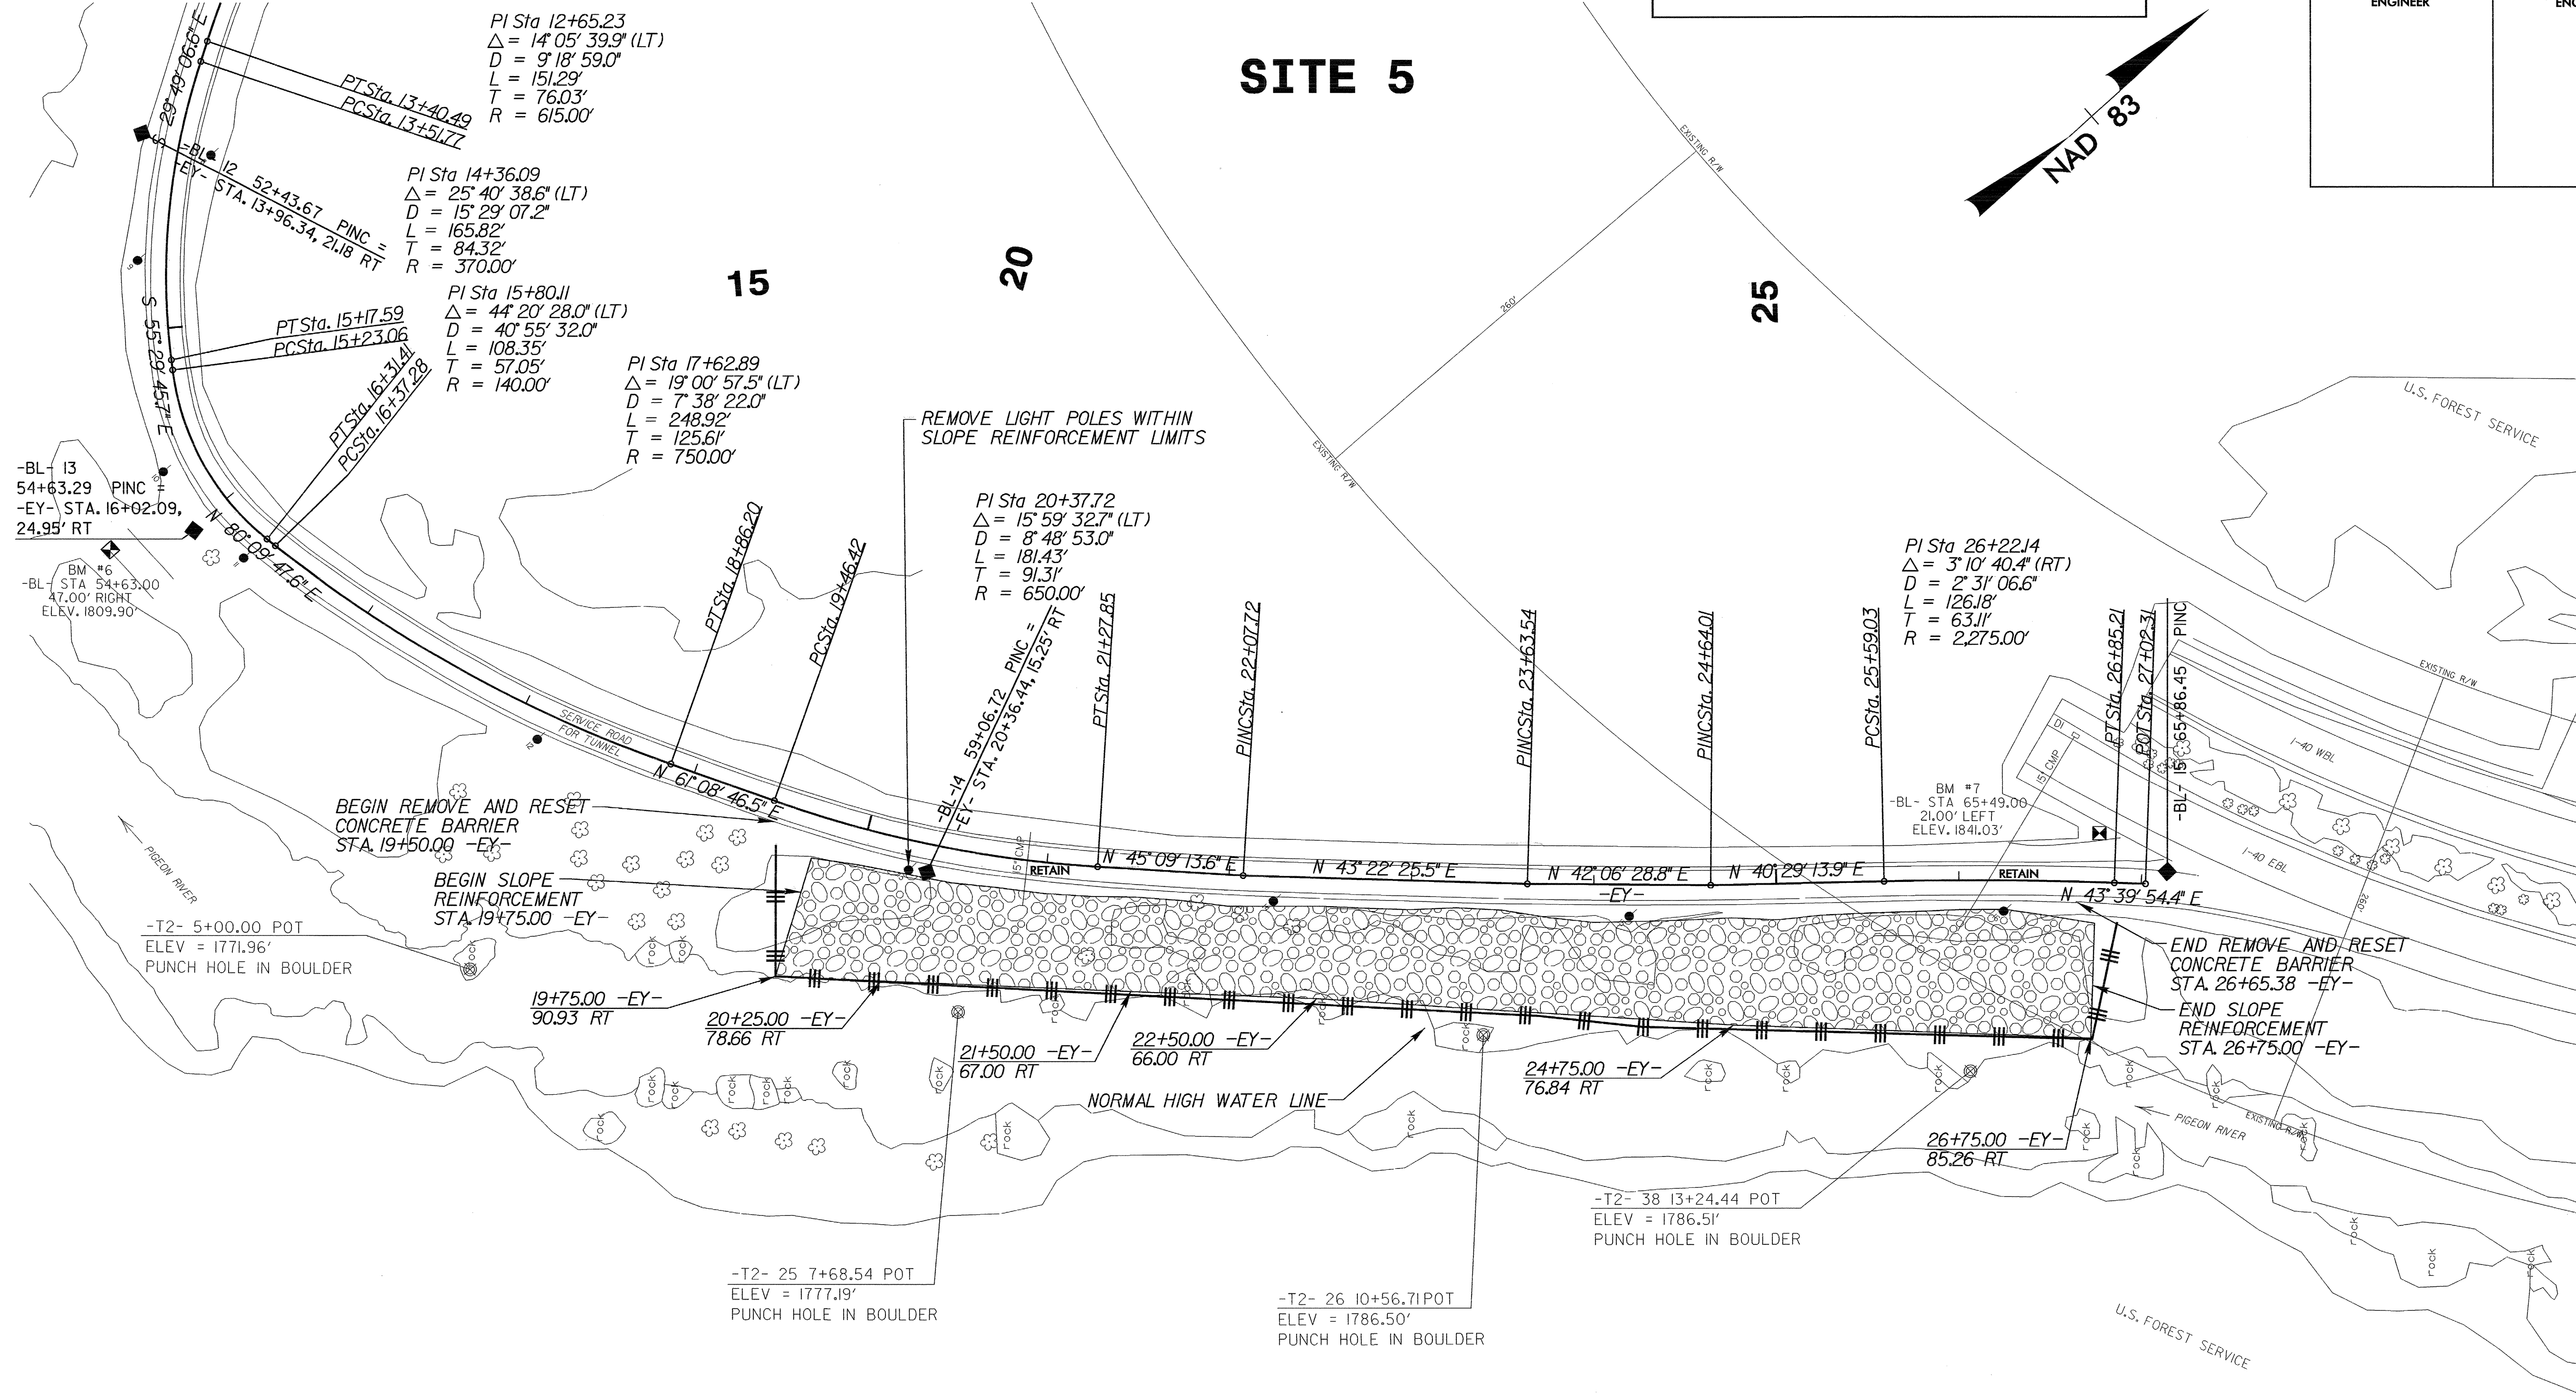


PROJECT REFERENCE NO. 1121044027	SHEET NO. EC-4/CONST.5
RW SHEET NO.	
ROADWAY DESIGN ENGINEER	HYDRAULICS ENGINEER

NOTE:
PERIMETER EROSION CONTROL MEASURES SHALL BE
INSTALLED DURING CLEARING AND GRUBBING PHASE.

SITE 5

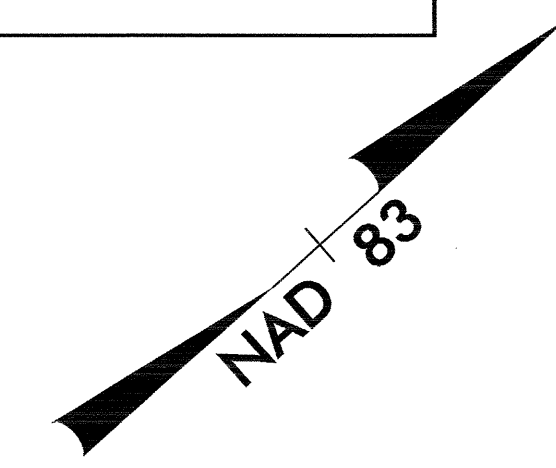

PROPOSED TOE SCOUR PROTECTION

XSECS - SEE SHEETS X-26 THRU X-54
SEE DETAIL SHEETS ? & ? FOR TOE SCOUR PROTECTION
SEE SHEET 7 FOR TOE SCOUR ENVELOPE