
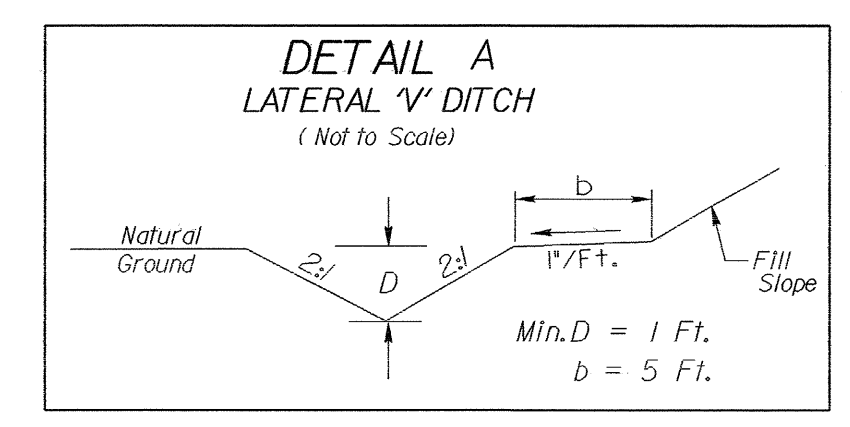



|                         |                     |
|-------------------------|---------------------|
| PROJECT REFERENCE NO.   | SHEET NO.           |
| B-3899                  | EC-4/CONST.4        |
| RW SHEET NO.            |                     |
| ROADWAY DESIGN ENGINEER | HYDRAULICS ENGINEER |

NOTE:  
PLACE TEMPORARY ROCK SEDIMENT DAMS TYPE - B  
AND TEMPORARY ROCK SILT CHECKS TYPE - A AT  
DRAINAGE OUTLETS.


CLEARING AND GRUBBING  
EROSION CONTROL FOR  
CONSTRUCTION SHEET 4

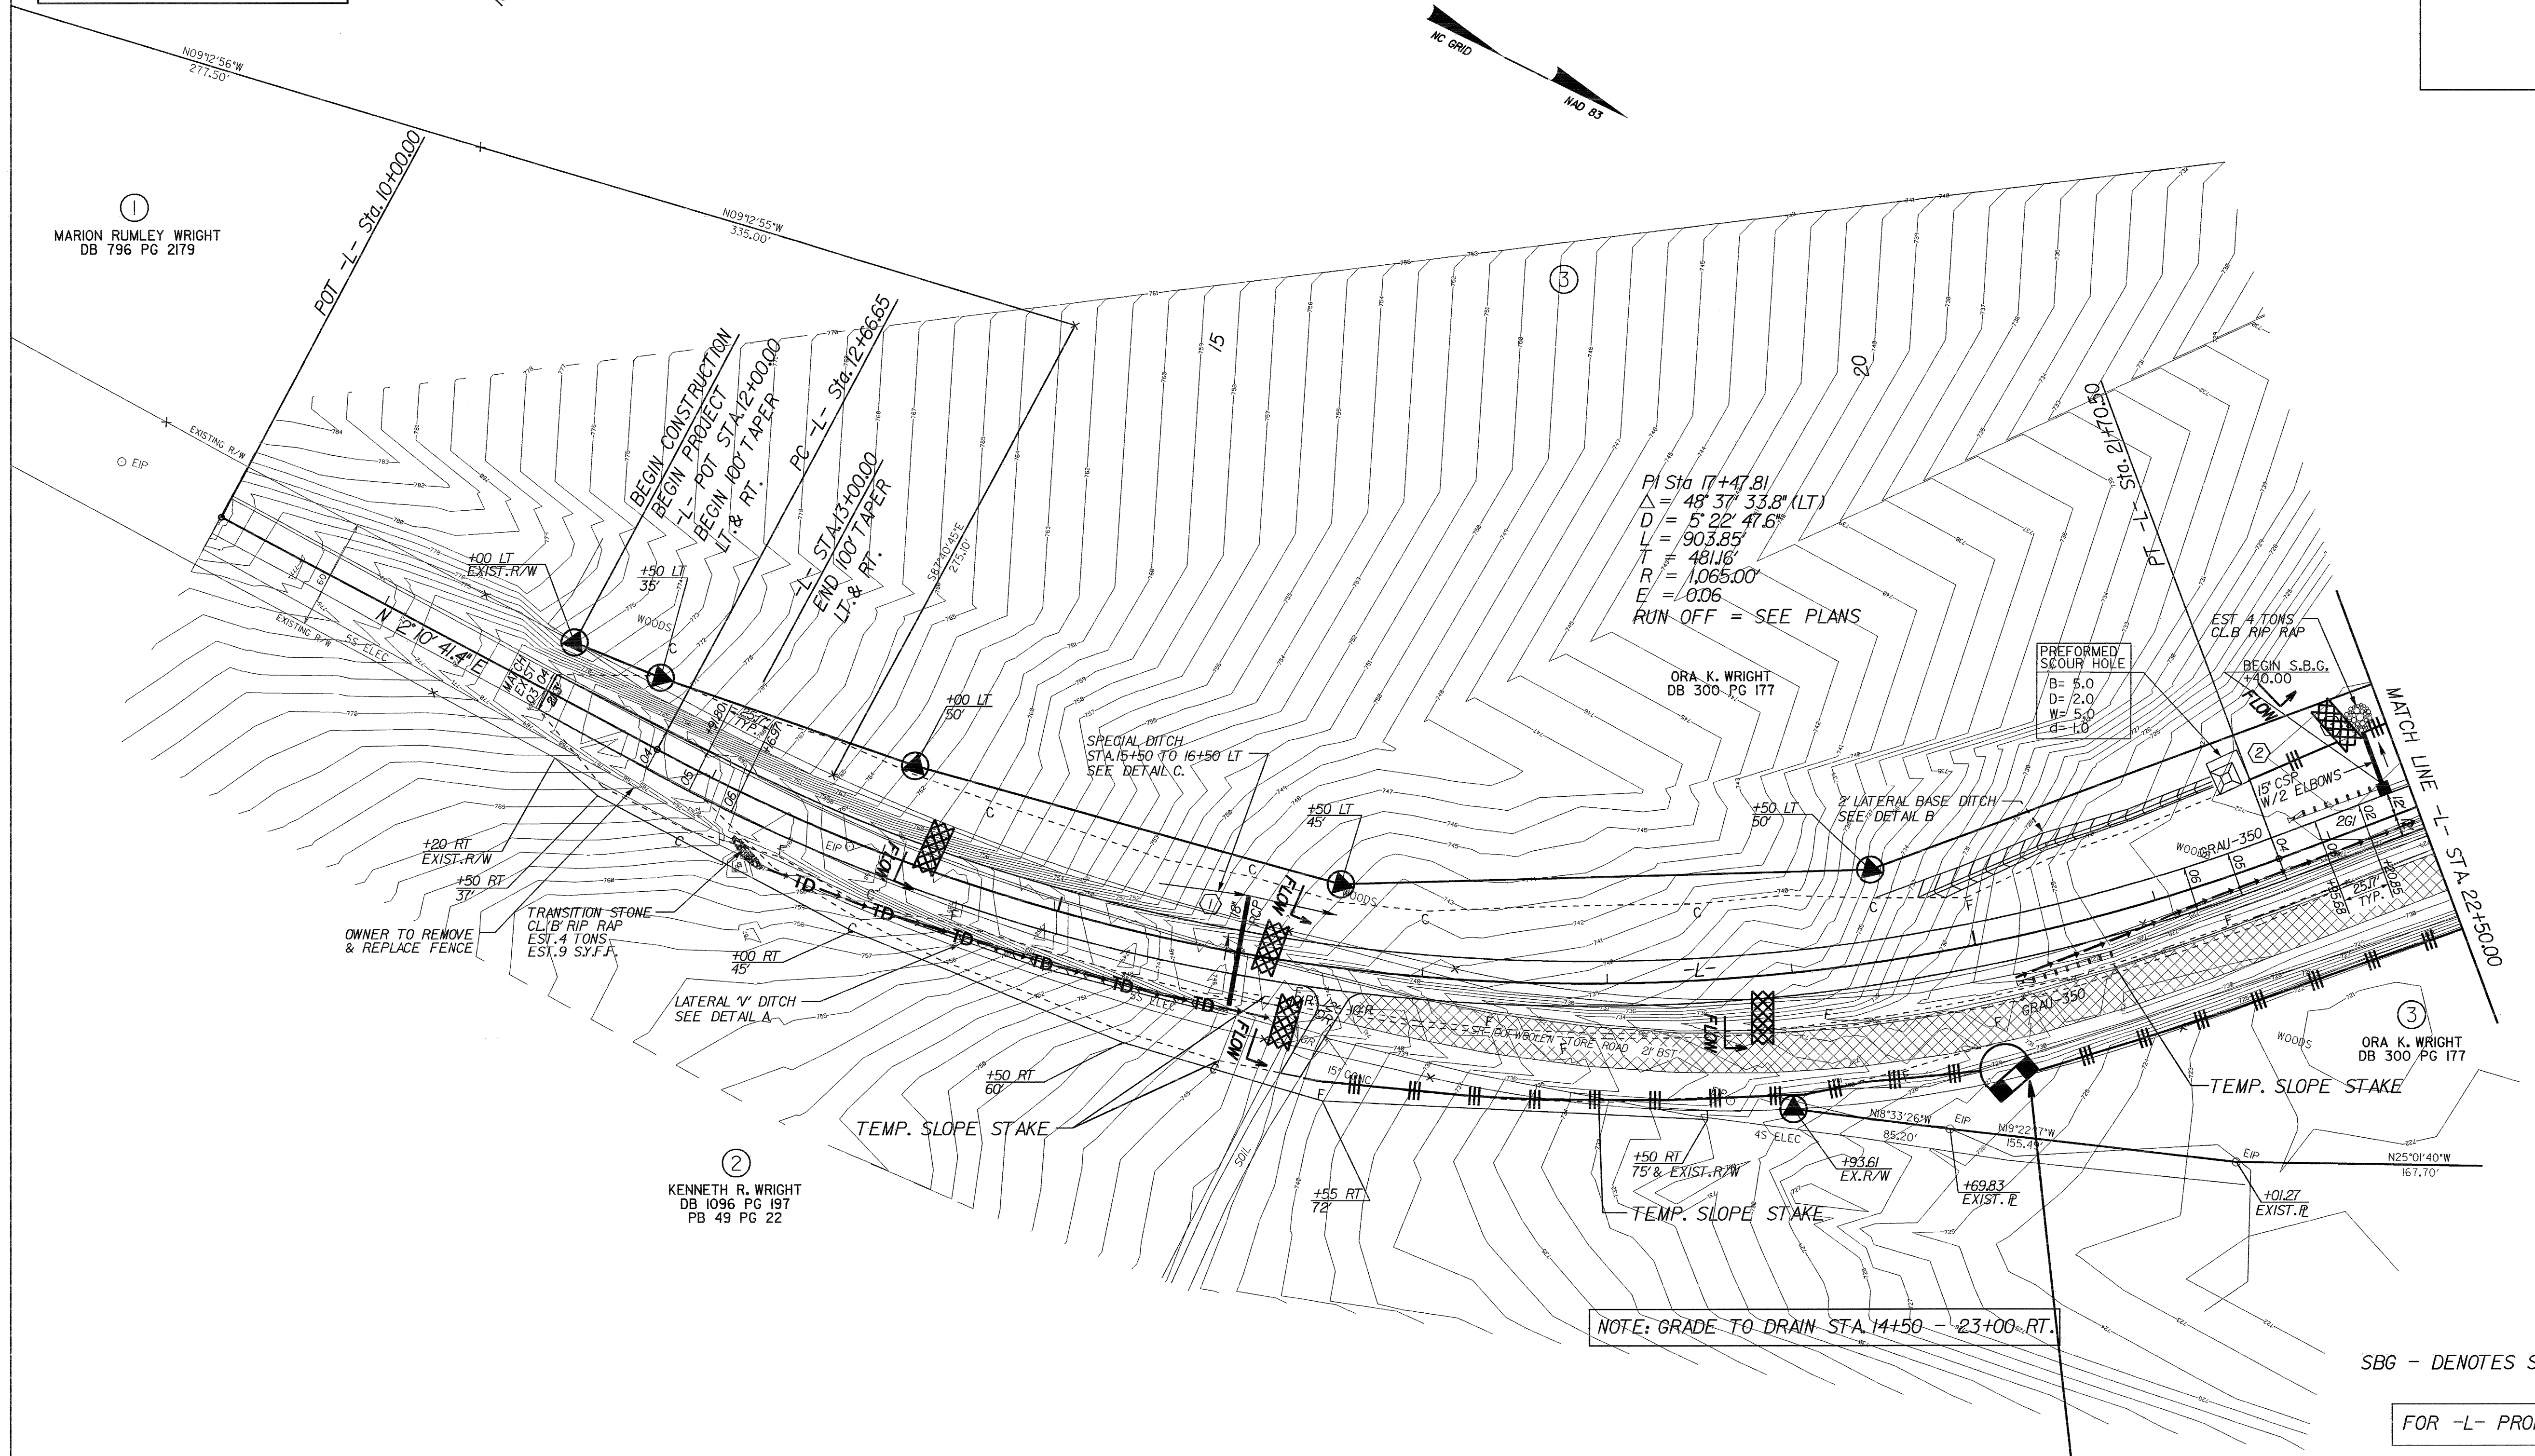

STA. 14+00 to 16+50 RT.  
STA. 25+40 to 27+50 LT

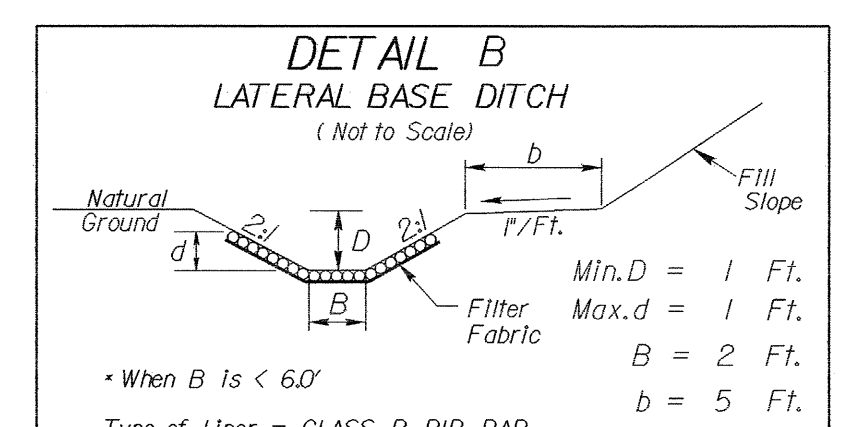


STA. 19+50 to 21+70 LT

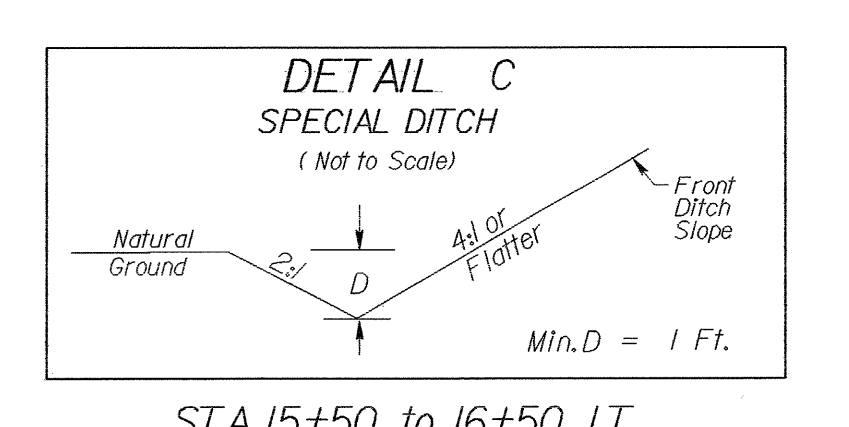

STA. 15+50 to 16+50 LT.

35 x 18 x 3  
4' weir

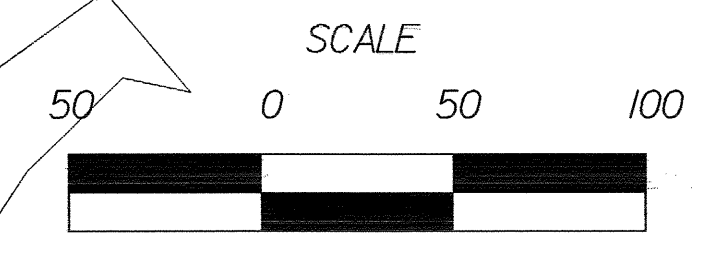

SBG - DENOTES SHOULDER BERM GUTTER

FOR -L- PROFILE SEE SHEET NO. 6

SEE SHEETS S-1 THRU S-  
FOR STRUCTURE PLANS