


CLEARING AND GRUBBING
EROSION CONTROL FOR
CONSTRUCTION SHEET 8

NOTE:
PLACE TEMPORARY ROCK SEDIMENT DAMS TYPE - B
AND TEMPORARY ROCK SILT CHECKS TYPE - A AT
DRAINAGE OUTLETS.

PROJECT REFERENCE NO.	SHEET NO.
U-3837	EC-9/CONST.8
RW SHEET NO.	
ROADWAY DESIGN ENGINEER	HYDRAULICS ENGINEER

-L-
PI Sta 55+88.78
 $\Delta = 14' 21" 35.4" (RT)$
 $D = 3' 59" 19.8"$
 $L = 360.00'$
 $T = 180.95'$
 $R = 1,436.40'$
 $SE = 0.02 \%$
RUNOFF = SEE PLANS FOR
SUPERELEV. INCREMENTS

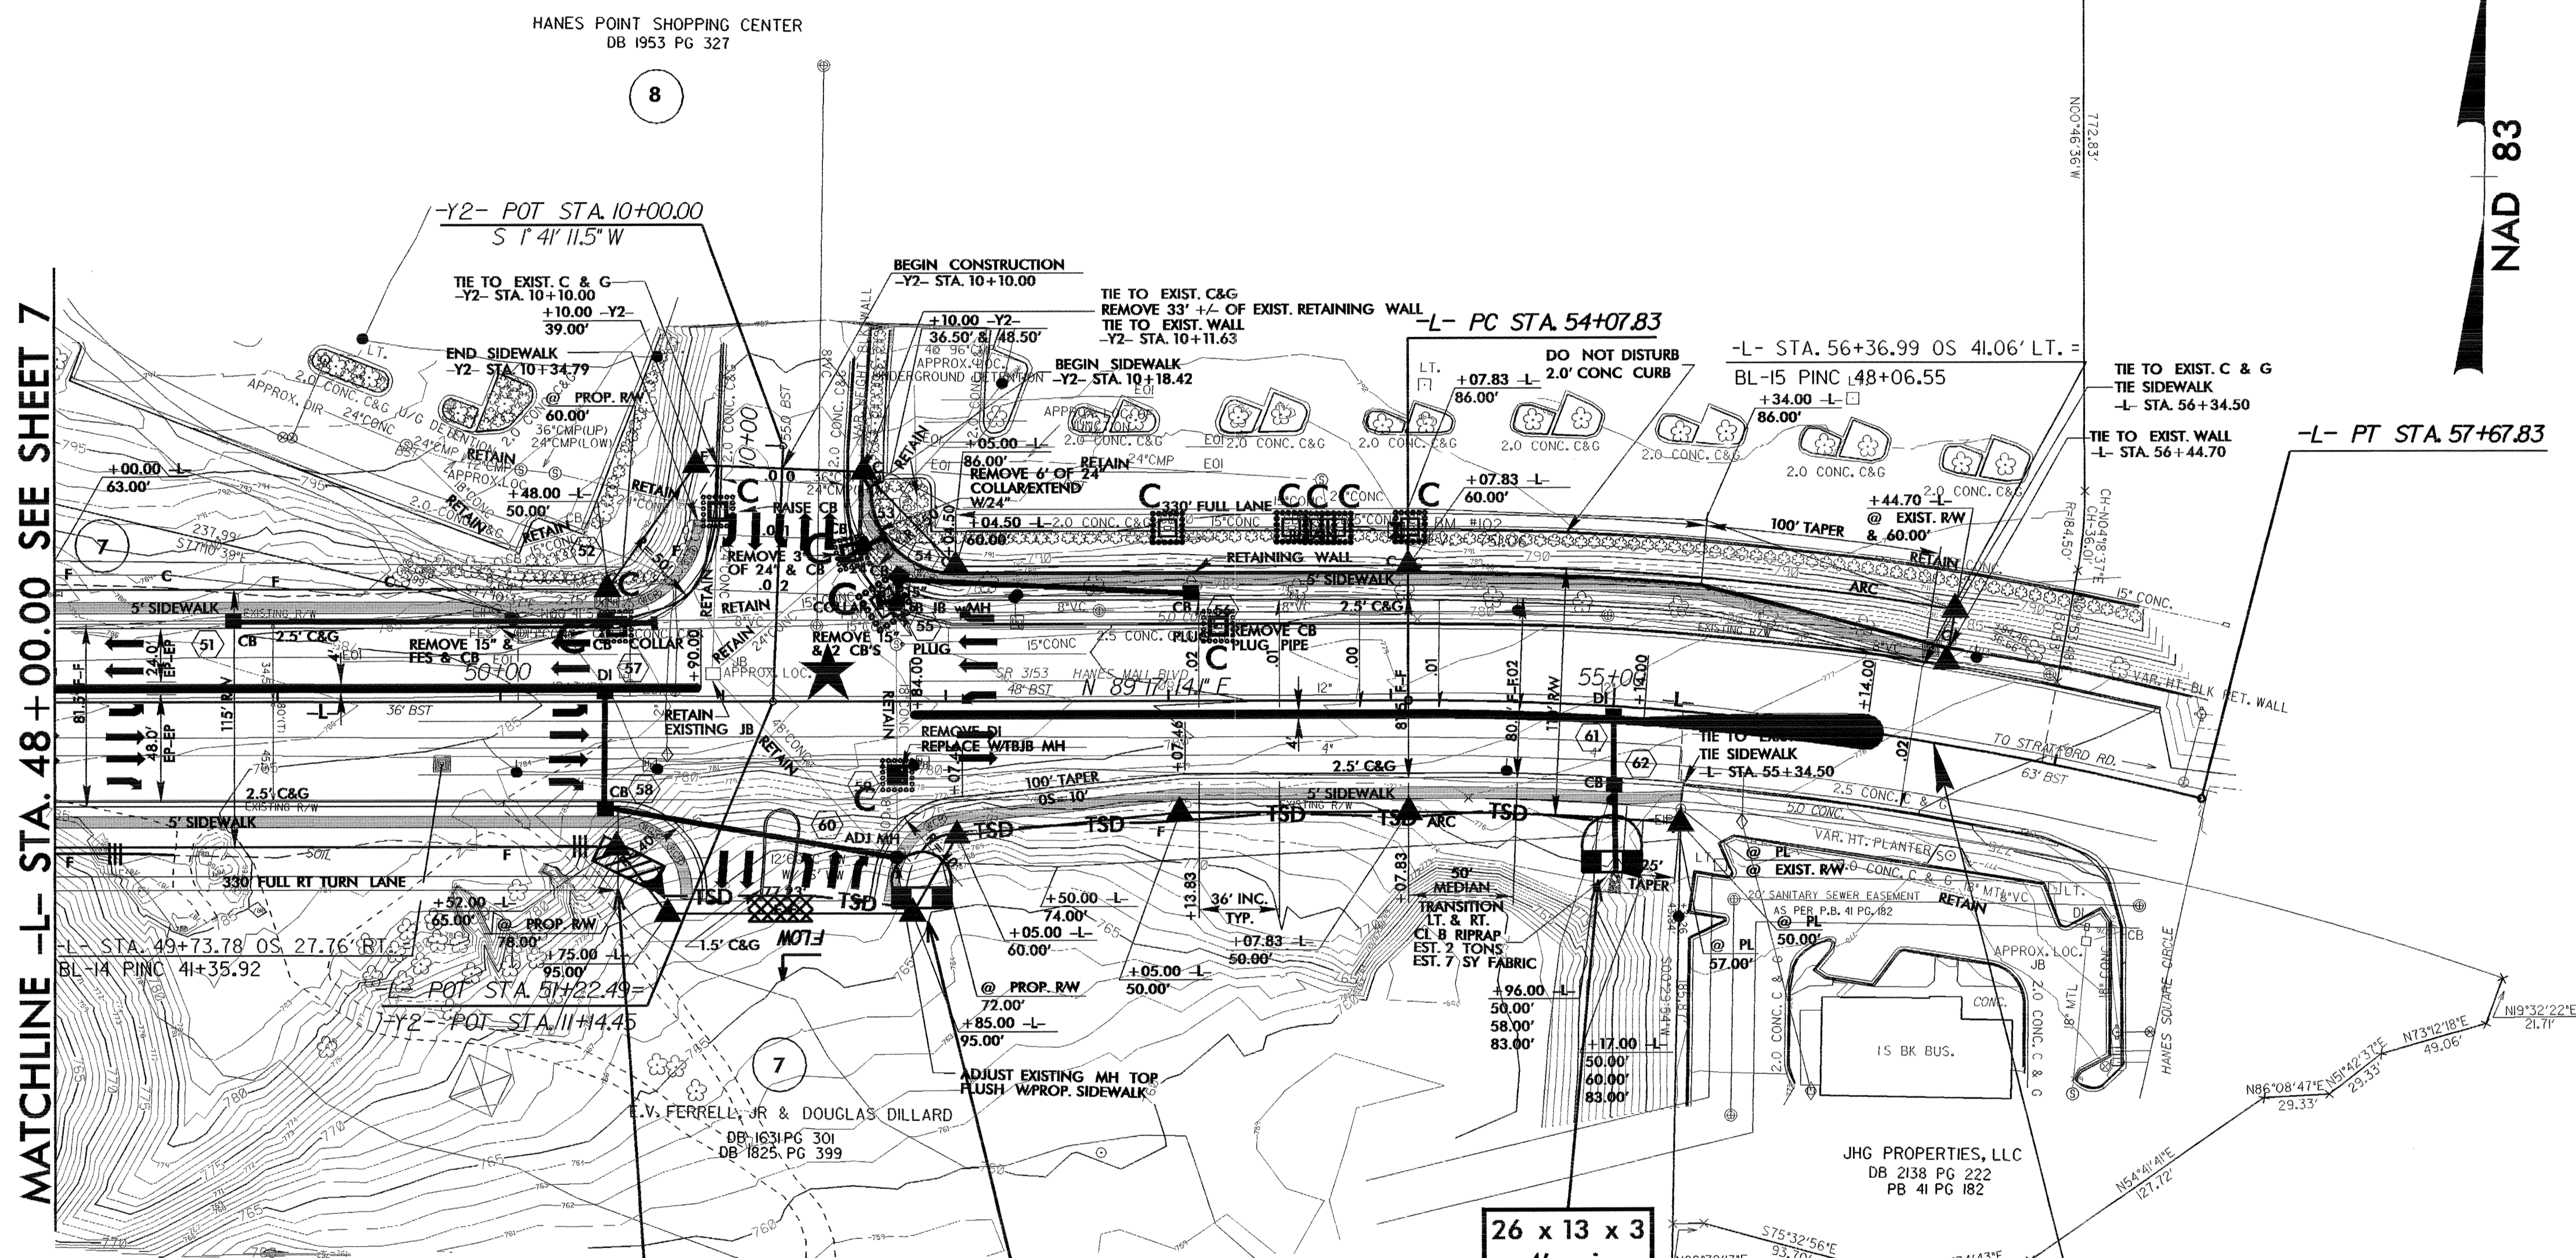

MATCHLINE -L- STA. 48+00.00 SEE SHEET 7

11 x 6 x 3

40 x 19 x 3
4' weir

26 x 13 x 3
4' weir

END STATE PROJECT U-3837
-L- STA. 56+45.00

★ SIGNALIZED INTERSECTION
SEE SHEET 11 FOR -L- PROFILE
SEE SHEET 12 FOR -Y2- PROFILE
SEE SHEETS W-1 THRU W-2 FOR WALL PLANS