


PROJECT REFERENCE NO.	SHEET NO.
B-4009	EC-3/CONST.2A
RW SHEET NO.	
ROADWAY DESIGN ENGINEER	HYDRAULICS ENGINEER

NOTE: PERIMETER EROSION CONTROL MEASURES SHALL BE INSTALLED DURING CLEARING AND GRUBBING PHASE. REFERENCE EC-5/CONST.-4.

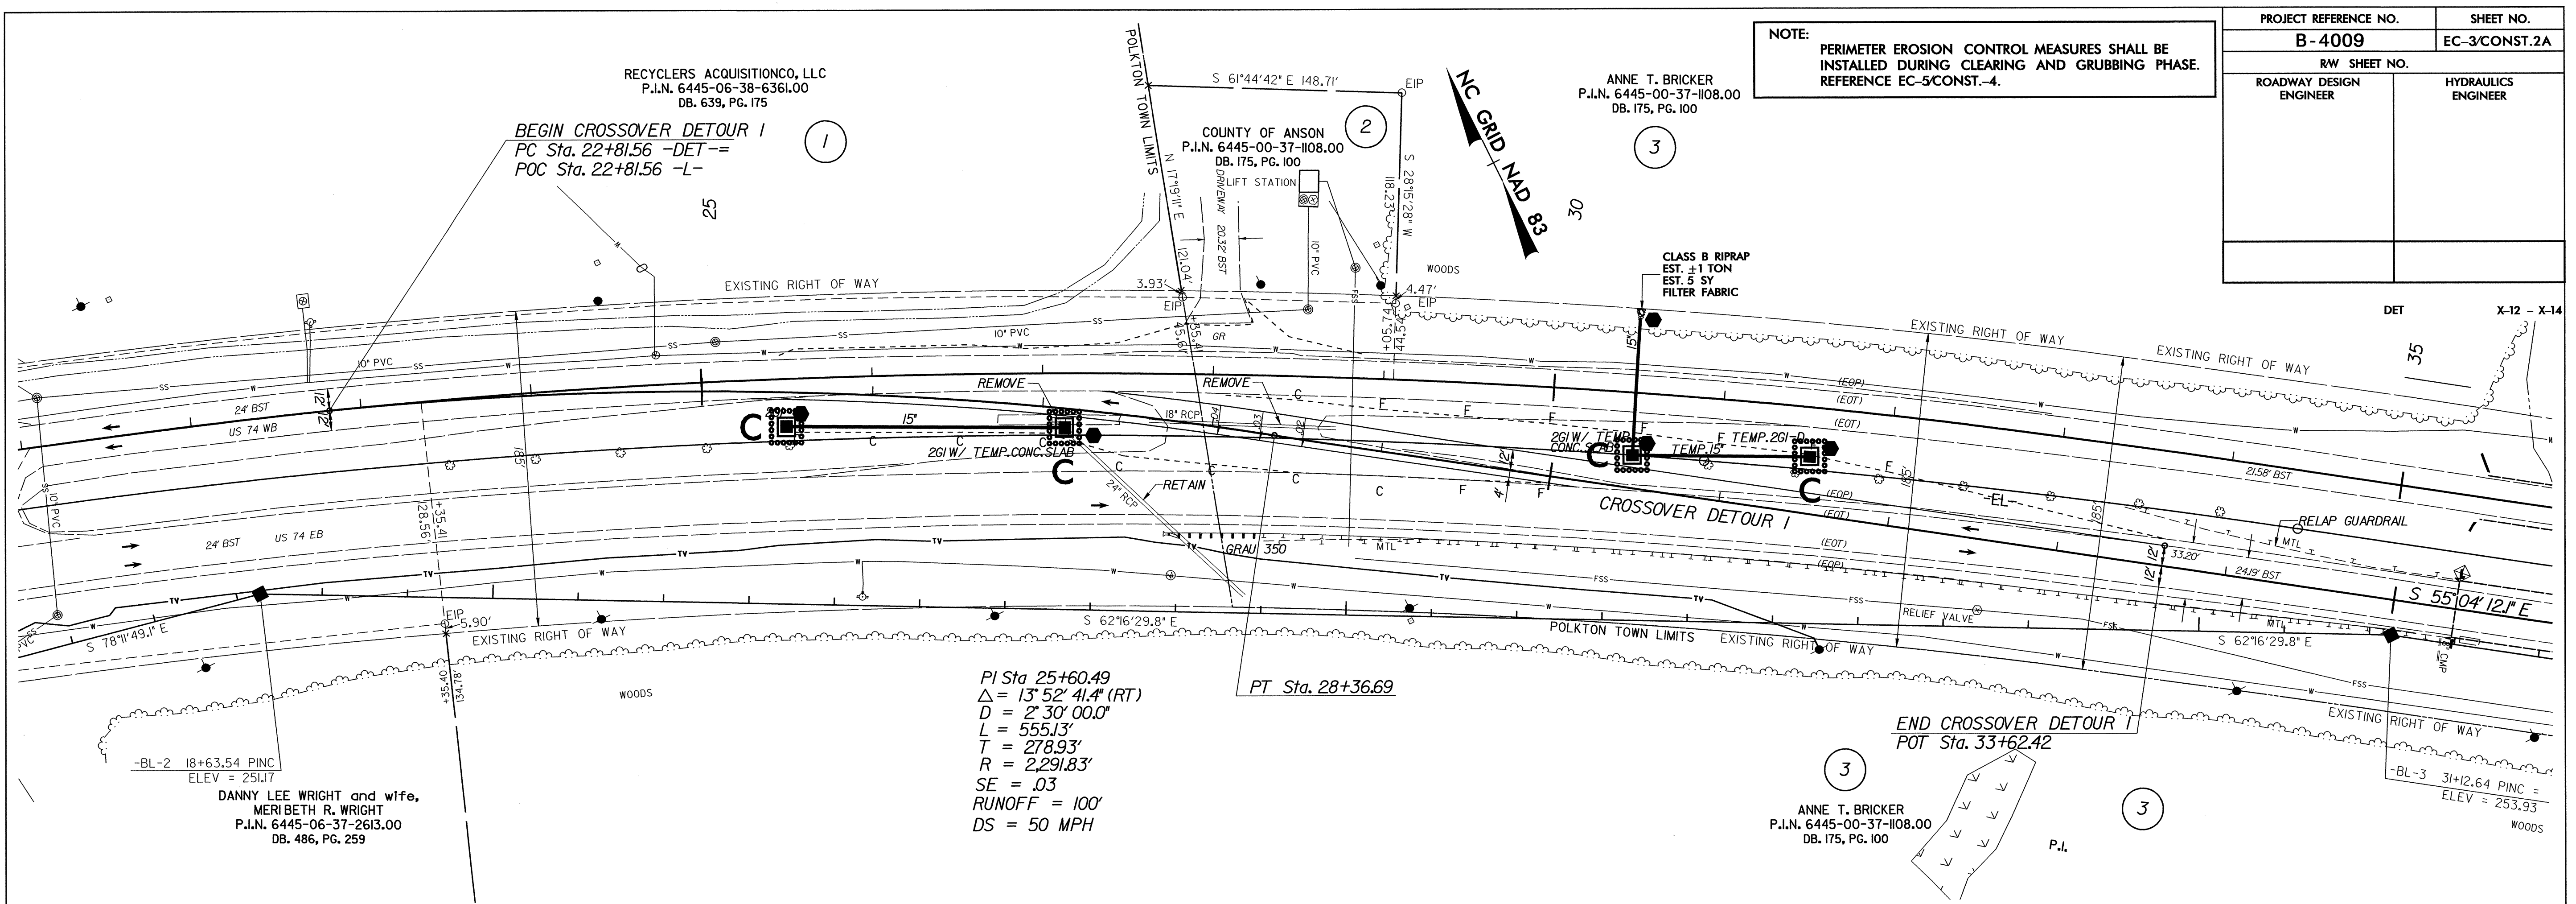

**FOR DETOUR USE ONLY**

