


| | |
|-------------------------|---------------------|
| PROJECT REFERENCE NO. | SHEET NO. |
| U-3823-B | EC-7/CONST.7 |
| R/W SHEET NO. | 13 |
| ROADWAY DESIGN ENGINEER | HYDRAULICS ENGINEER |

NOTE: PLACE TEMPORARY ROCK SEDIMENT DAMS TYPE - B AND TEMPORARY ROCK SILT CHECKS TYPE - A AT DRAINAGE OUTLETS.

CLEARING AND GRUBBING EROSION CONTROL FOR CONSTRUCTION SHEET 7

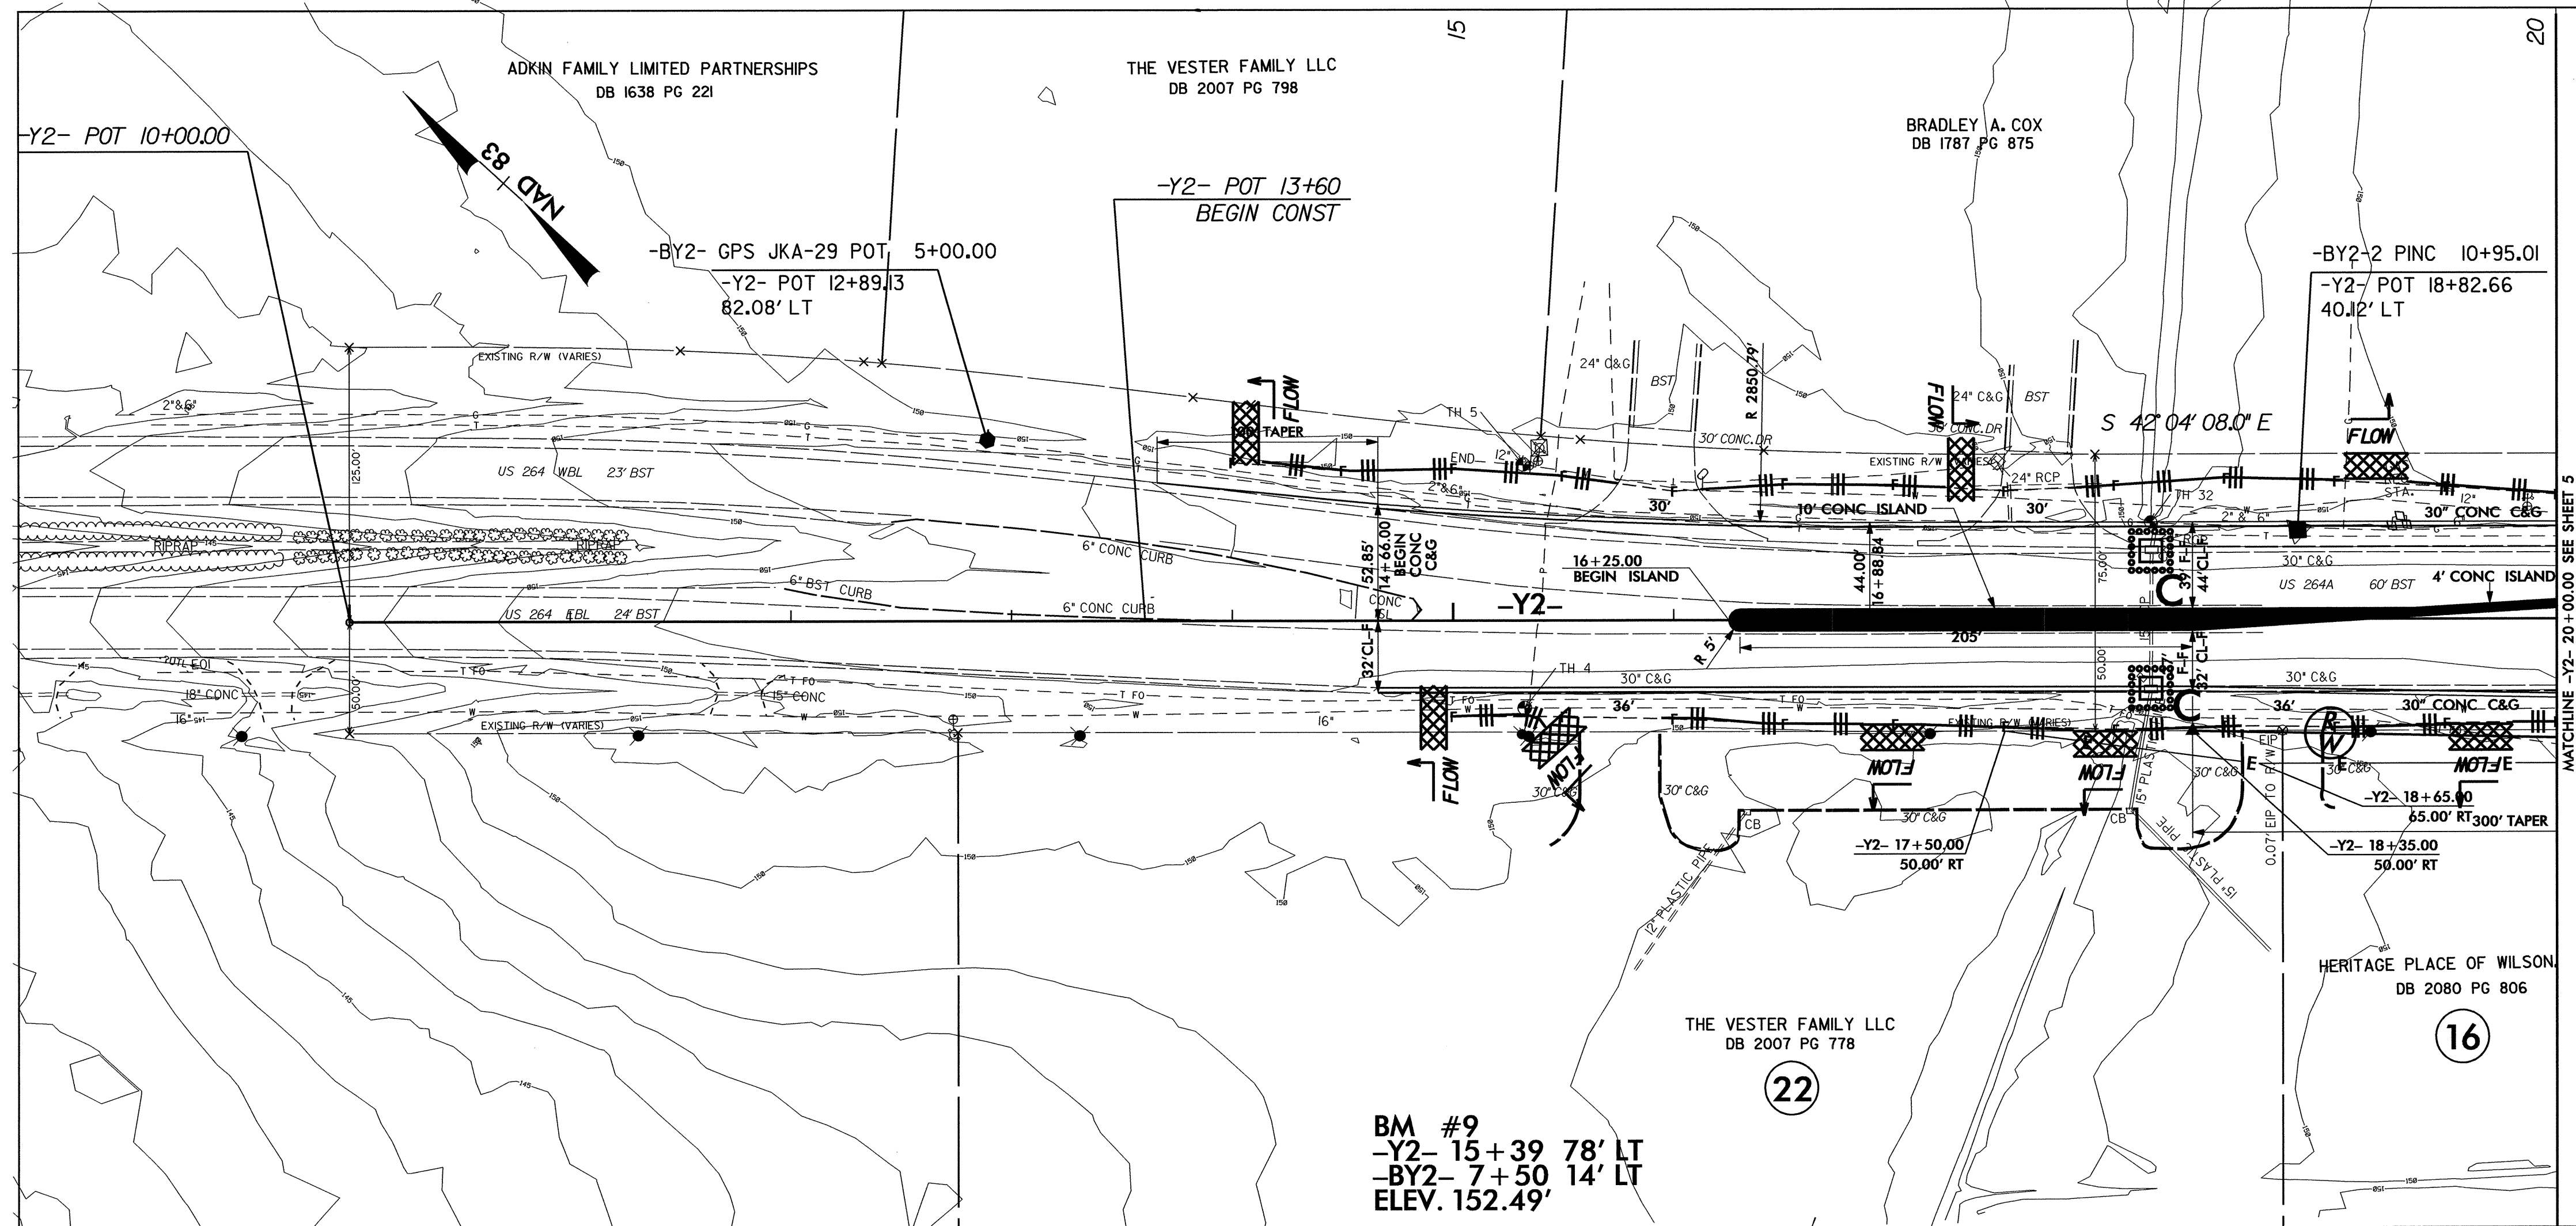

BM #9
 -Y2- 15+39 78' LT
 -BY2- 7+50 14' LT
 ELEV. 152.49'

