


TOTAL BILL OF MATERIAL																			
	CONSTRUCTION, MAINTENANCE & REMOVAL OF TEMPORARY STRUCTURE	CONSTRUCTION, MAINTENANCE & REMOVAL OF TEMPORARY ACCESS	REMOVAL OF EXISTING STRUCTURE	3'-0" Ø DRILLED PIERS IN SOIL	3'-0" Ø DRILLED PIERS NOT IN SOIL	3'-6" Ø DRILLED PIERS NOT IN SOIL	SID INSPECTION	CROSSHOLE SONIC LOGGING	UNCLASSIFIED STRUCTURE EXCAVATION	CLASS A CONCRETE	BRIDGE APPROACH SLABS	REINFORCING STEEL	SPIRAL COLUMN REINFORCING STEEL	CONCRETE BARRIER RAIL	PLAIN RIP RAP CLASS II (2'-0" THICK)	FILTER FABRIC FOR DRAINAGE	ELASTOMERIC BEARINGS	3'-0" x 3'-3" PRESTRESSED CONCRETE BOX BEAMS	
	LUMP SUM	LUMP SUM	LUMP SUM	LIN. FT.	LIN. FT.	LIN. FT.	EACH	EACH	LUMP SUM	CU. YDS.	LUMP SUM	LBS.	LBS.	LIN. FT.	TONS	SQ.YDS.	LUMP SUM	No.	LIN. FT.
SUPERSTRUCTURE									LUMP SUM					324.52			LUMP SUM	22	1,784.86
END BENT No. 1										35.8	LUMP SUM	4,133			65	72			
BENT No. 1						24.75	1	1		29.3		6,905	1,417						
END BENT No. 2				26.25	15.0			1		26.1	LUMP SUM	5,992	809		80	89			
TOTAL	LUMP SUM	LUMP SUM	LUMP SUM	26.25	15.0	24.75	1	2	LUMP SUM	91.2	LUMP SUM	17,030	2,226	324.52	145	161	LUMP SUM	22	1,784.86

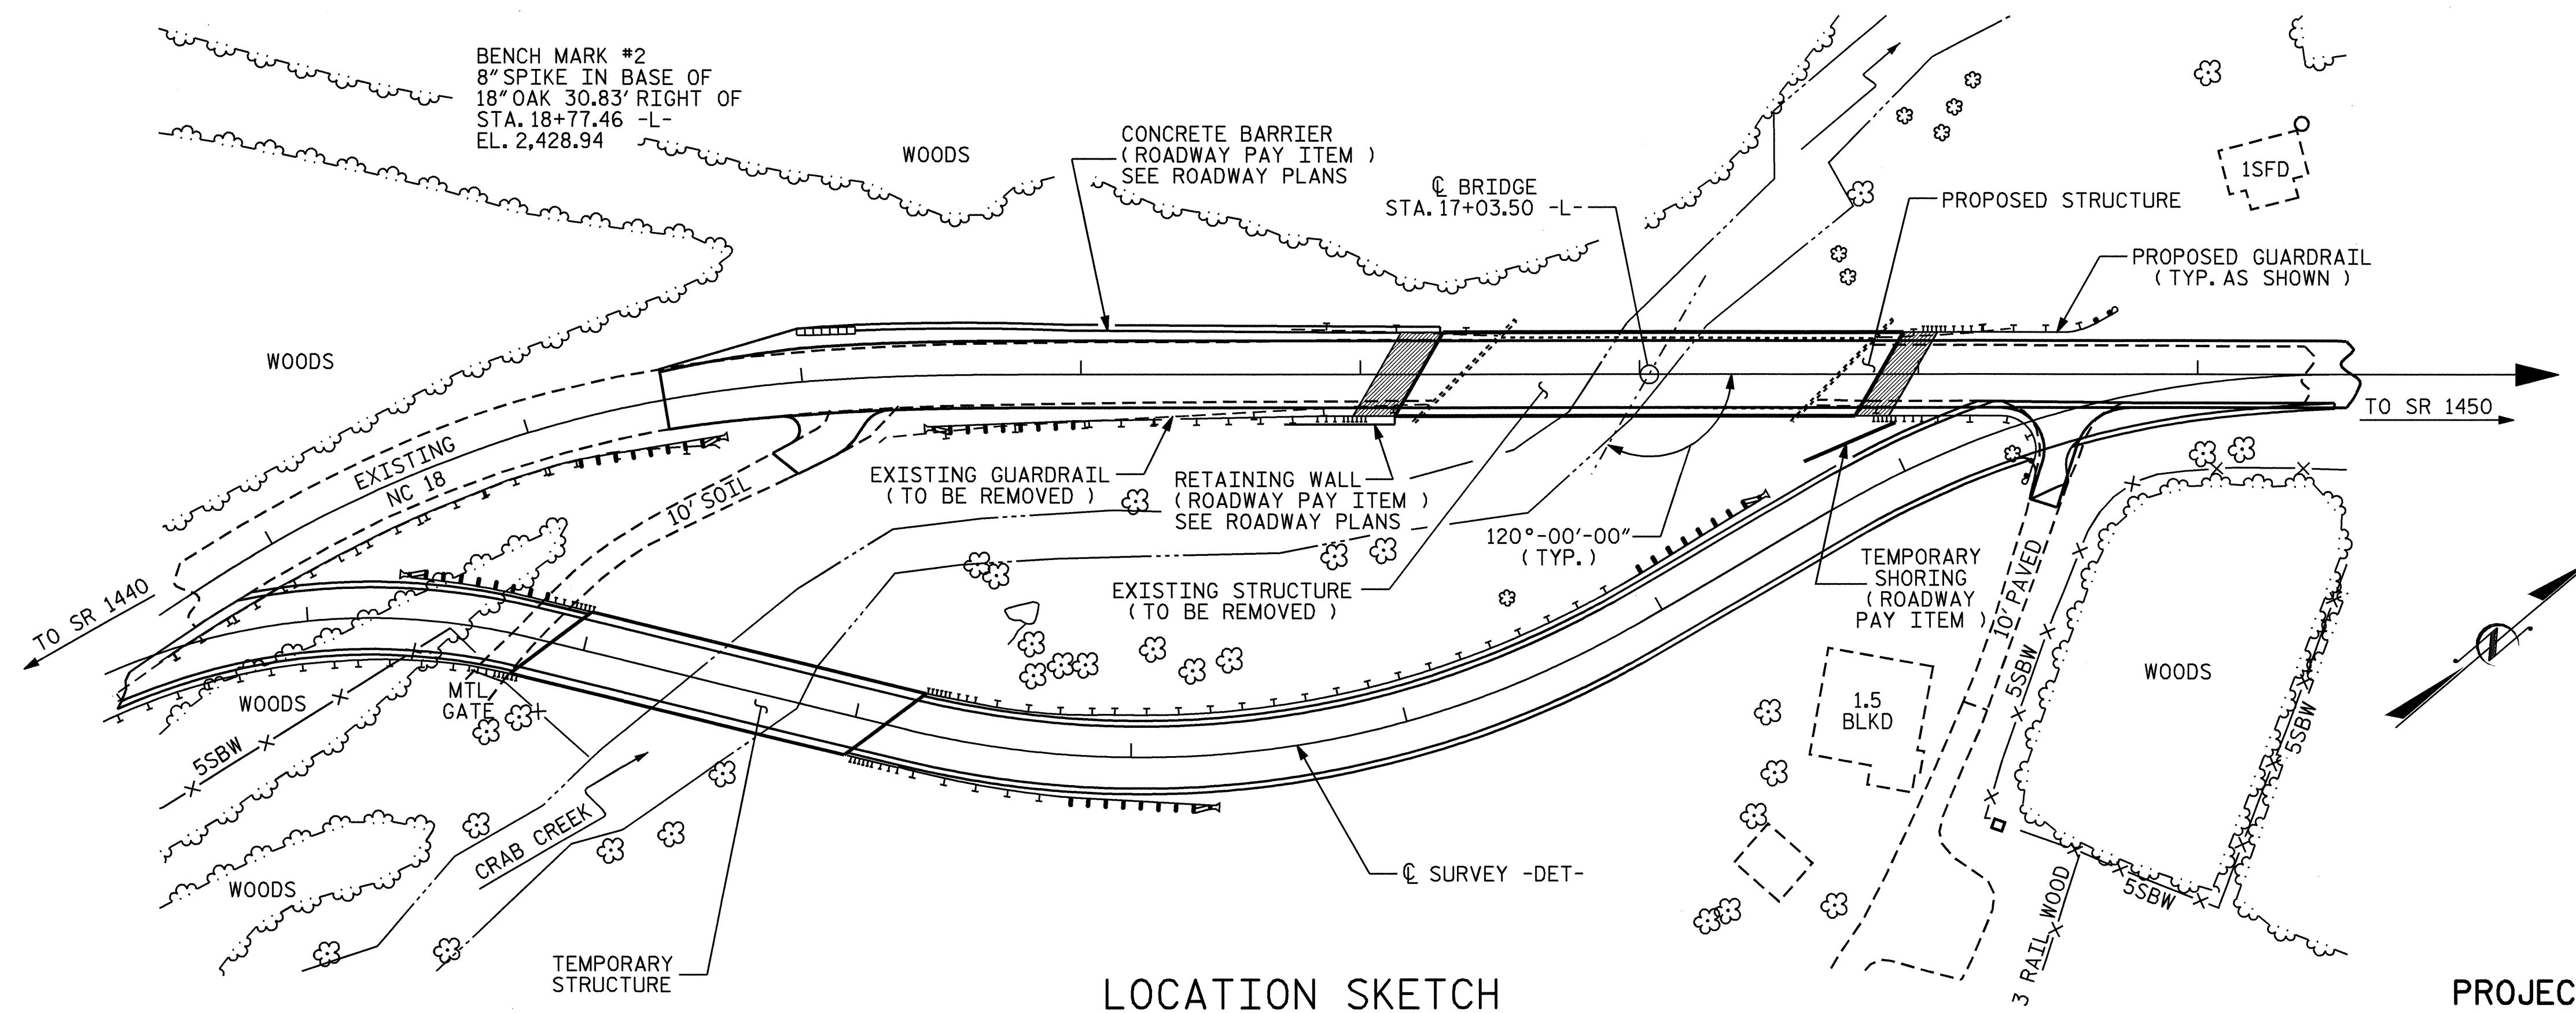

LOCATION SKETCH

NOTE:
FOR UTILITY INFORMATION,
SEE UTILITY PLANS AND
SPECIAL PROVISIONS.

PROJECT NO. B-4007
ALLEGHANY COUNTY
 STATION: 17+03.50 -L-

SHEET 3 OF 3

STATE OF NORTH CAROLINA
 DEPARTMENT OF TRANSPORTATION
 RALEIGH

GENERAL DRAWING

BRIDGE OVER CRAB CREEK
 ON NC 18 BETWEEN
 SR 1440 AND SR 1450



Theo J. Beach
1/11/06

DRAWN BY : P.C. BREWER/JMB DATE : 10-28-05
 CHECKED BY : THEO BEACH DATE : 11-05

18-JAN-2006 09:16
 R:\STRUCT\B4007\GENERA\B4007_02.DGN
 nplrc

REVISIONS						SHEET NO.
NO.	BY:	DATE:	NO.	BY:	DATE:	S-3
1			3			TOTAL SHEETS
2			4			23