

PROJECT: 37613, ETC.

See Sheet 1-A For Index of Sheets  
See Sheet 1-B For Conventional Symbols


STATE OF NORTH CAROLINA  
DIVISION OF HIGHWAYS

**DAVIDSON / RANDOLPH COUNTY**

PLAN FOR PROPOSED  
HIGHWAY EROSION CONTROL

LOCATION: US64 FROM SR2098 TO NC49

TYPE OF WORK: GRADING, PAVING, DRAINAGE,  
GUARDRAIL & PAVEMENT MARKINGS

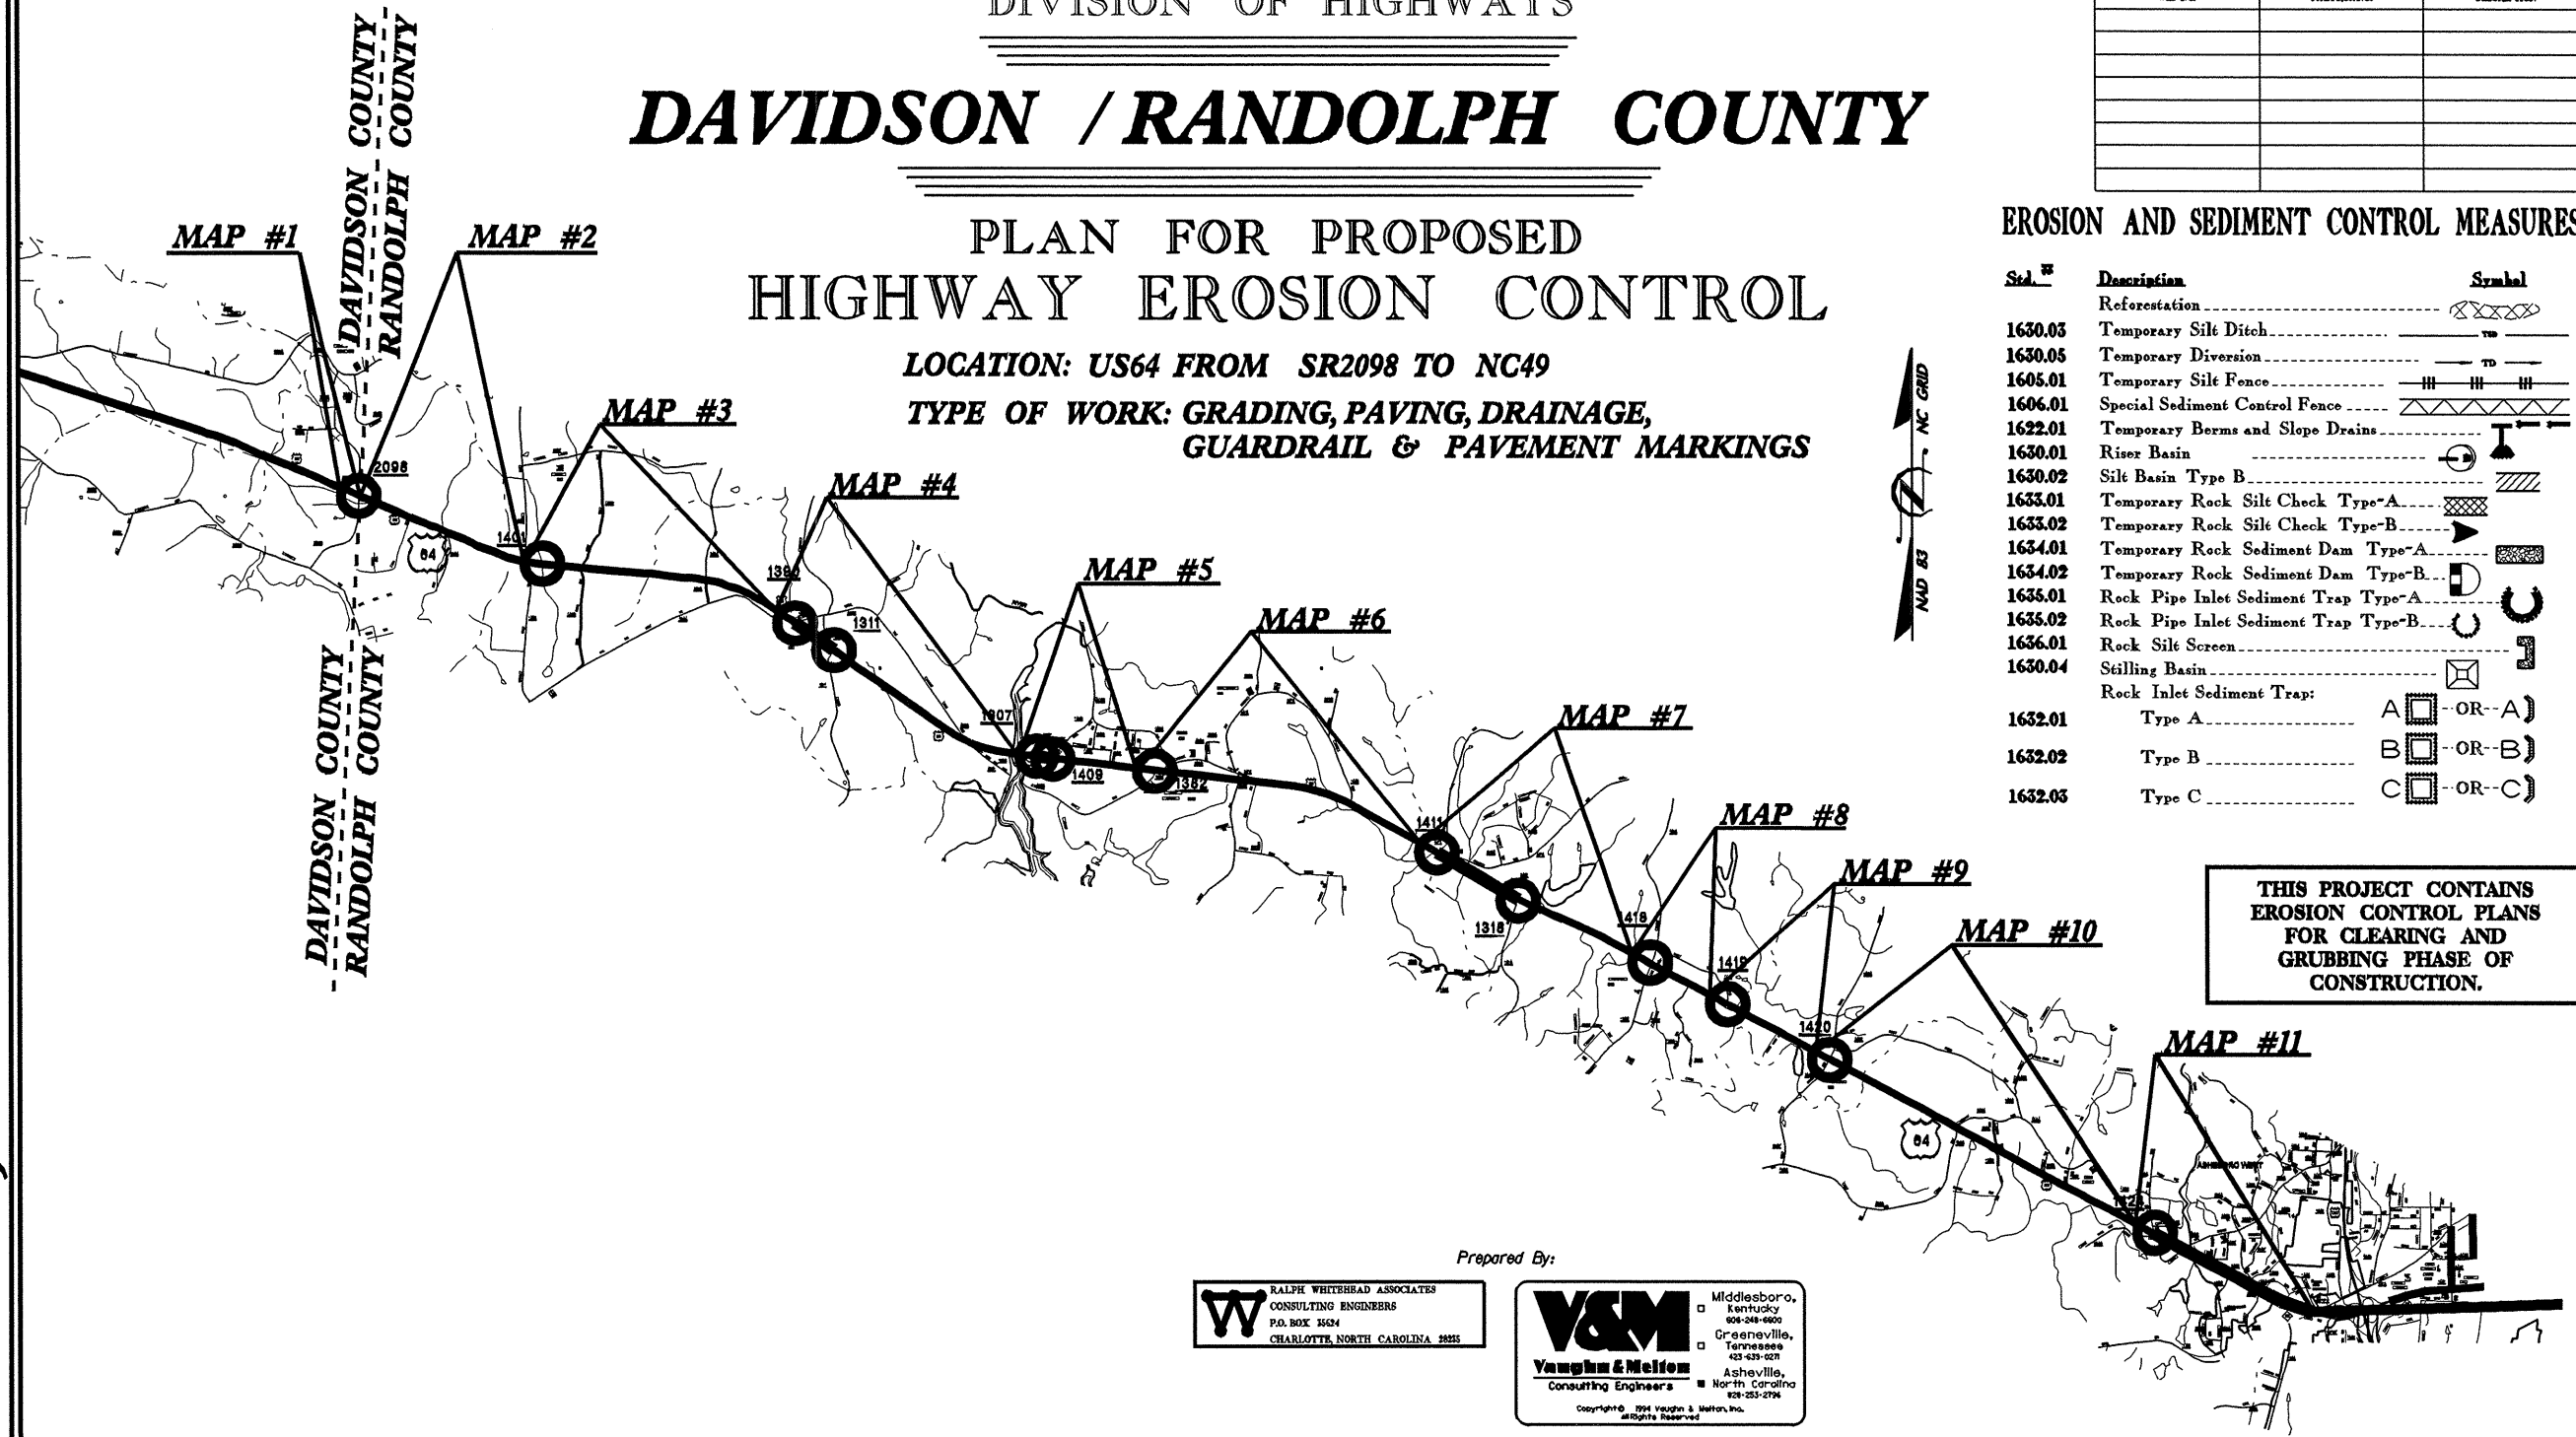

STATE	STATE PROJECT REFERENCE NO.	SHEET NO.	TOTAL SHEETS
N.C.	37613, ETC.	EC-1	
VIS. NO.	F.A. PROJ. NO.	DESCRIPTION	

EROSION AND SEDIMENT CONTROL MEASURES


Std. #	Description	Symbol
	Reforestation	
1630.03	Temporary Silt Ditch	
1630.05	Temporary Diversion	
1605.01	Temporary Silt Fence	
1606.01	Special Sediment Control Fence	
1622.01	Temporary Berms and Slope Drains	
1630.01	Riser Basin	
1630.02	Silt Basin Type B	
1633.01	Temporary Rock Silt Check Type-A	
1633.02	Temporary Rock Silt Check Type-B	
1634.01	Temporary Rock Sediment Dam Type-A	
1634.02	Temporary Rock Sediment Dam Type-B	
1635.01	Rock Pipe Inlet Sediment Trap Type-A	
1635.02	Rock Pipe Inlet Sediment Trap Type-B	
1636.01	Rock Silt Screen	
1630.04	Stilling Basin	
	Rock Inlet Sediment Trap:	
1632.01	Type A	
1632.02	Type B	
1632.03	Type C	

THIS PROJECT CONTAINS  
EROSION CONTROL PLANS  
FOR CLEARING AND  
GRUBBING PHASE OF  
CONSTRUCTION.

Prepared By:

**W** RALPH WHITEHEAD ASSOCIATES  
CONSULTING ENGINEERS  
P.O. BOX 1634  
CHARLOTTE, NORTH CAROLINA 28221

**V&M** Middleboro, Kentucky  
906-346-6600  
Greeneville, Tennessee  
423-439-0277  
Asheville, North Carolina  
828-253-2794  
Consulting Engineers  
Copyright © 1994 by Vaughn & Melton, Inc.  
All rights reserved.

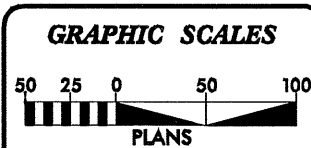

ROADSIDE ENVIRONMENTAL UNIT  
DIVISION OF HIGHWAYS  
STATE OF NORTH CAROLINA

P.E.  
ROADSIDE ENVIRONMENTAL ENGINEER

Prepared For:  
**DIVISION EIGHT**  
902 N Sandhills Blvd.  
PO Box 1067  
Aberdeen, 28315  
**2002 STANDARD SPECIFICATIONS**

Roadway Standard Drawings

The following roadway english standards as appear in "Roadway Standard Drawings"- Roadway Design Unit - N. C. Department of Transportation - Raleigh, N. C., dated January 20, 2002 and the latest revision thereto are applicable to this project and by reference hereby are considered a part of these plans.

- |  |  |
|--|--|
| 1605.01 Temporary Silt Fence             | 1632.01 Rock Inlet Sediment Trap Type A      |
| 1606.01 Special Sediment Control Fence   | 1632.03 Rock Inlet Sediment Trap Type C      |
| 1622.01 Temporary Berms and Slope Drains | 1633.01 Temporary Rock Silt Check Type A     |
| 1630.01 Riser Basin                      | 1633.02 Temporary Rock Silt Check Type B     |
| 1630.02 Silt Basin Type B                | 1634.01 Temporary Rock Sediment Dam Type A   |
| 1630.03 Temporary Silt Ditch             | 1634.02 Temporary Rock Sediment Dam Type B   |
| 1630.04 Stilling Basin                   | 1635.01 Rock Pipe Inlet Sediment Trap Type A |
| 1630.05 Temporary Diversion              | 1636.01 Rock Silt Screen                     |