

STATE OF NORTH CAROLINA
DIVISION OF HIGHWAYS
PLAN FOR PROPOSED
HIGHWAY EROSION CONTROL
DURHAM COUNTY

LOCATION: BRIDGE NO. 5 OVER MOUNTAIN CREEK AND
APPROACHES ON SR 1616 (BAHAMA ROAD)
TYPE OF WORK: GRADING, PAVING, DRAINAGE, AND STRUCTURE

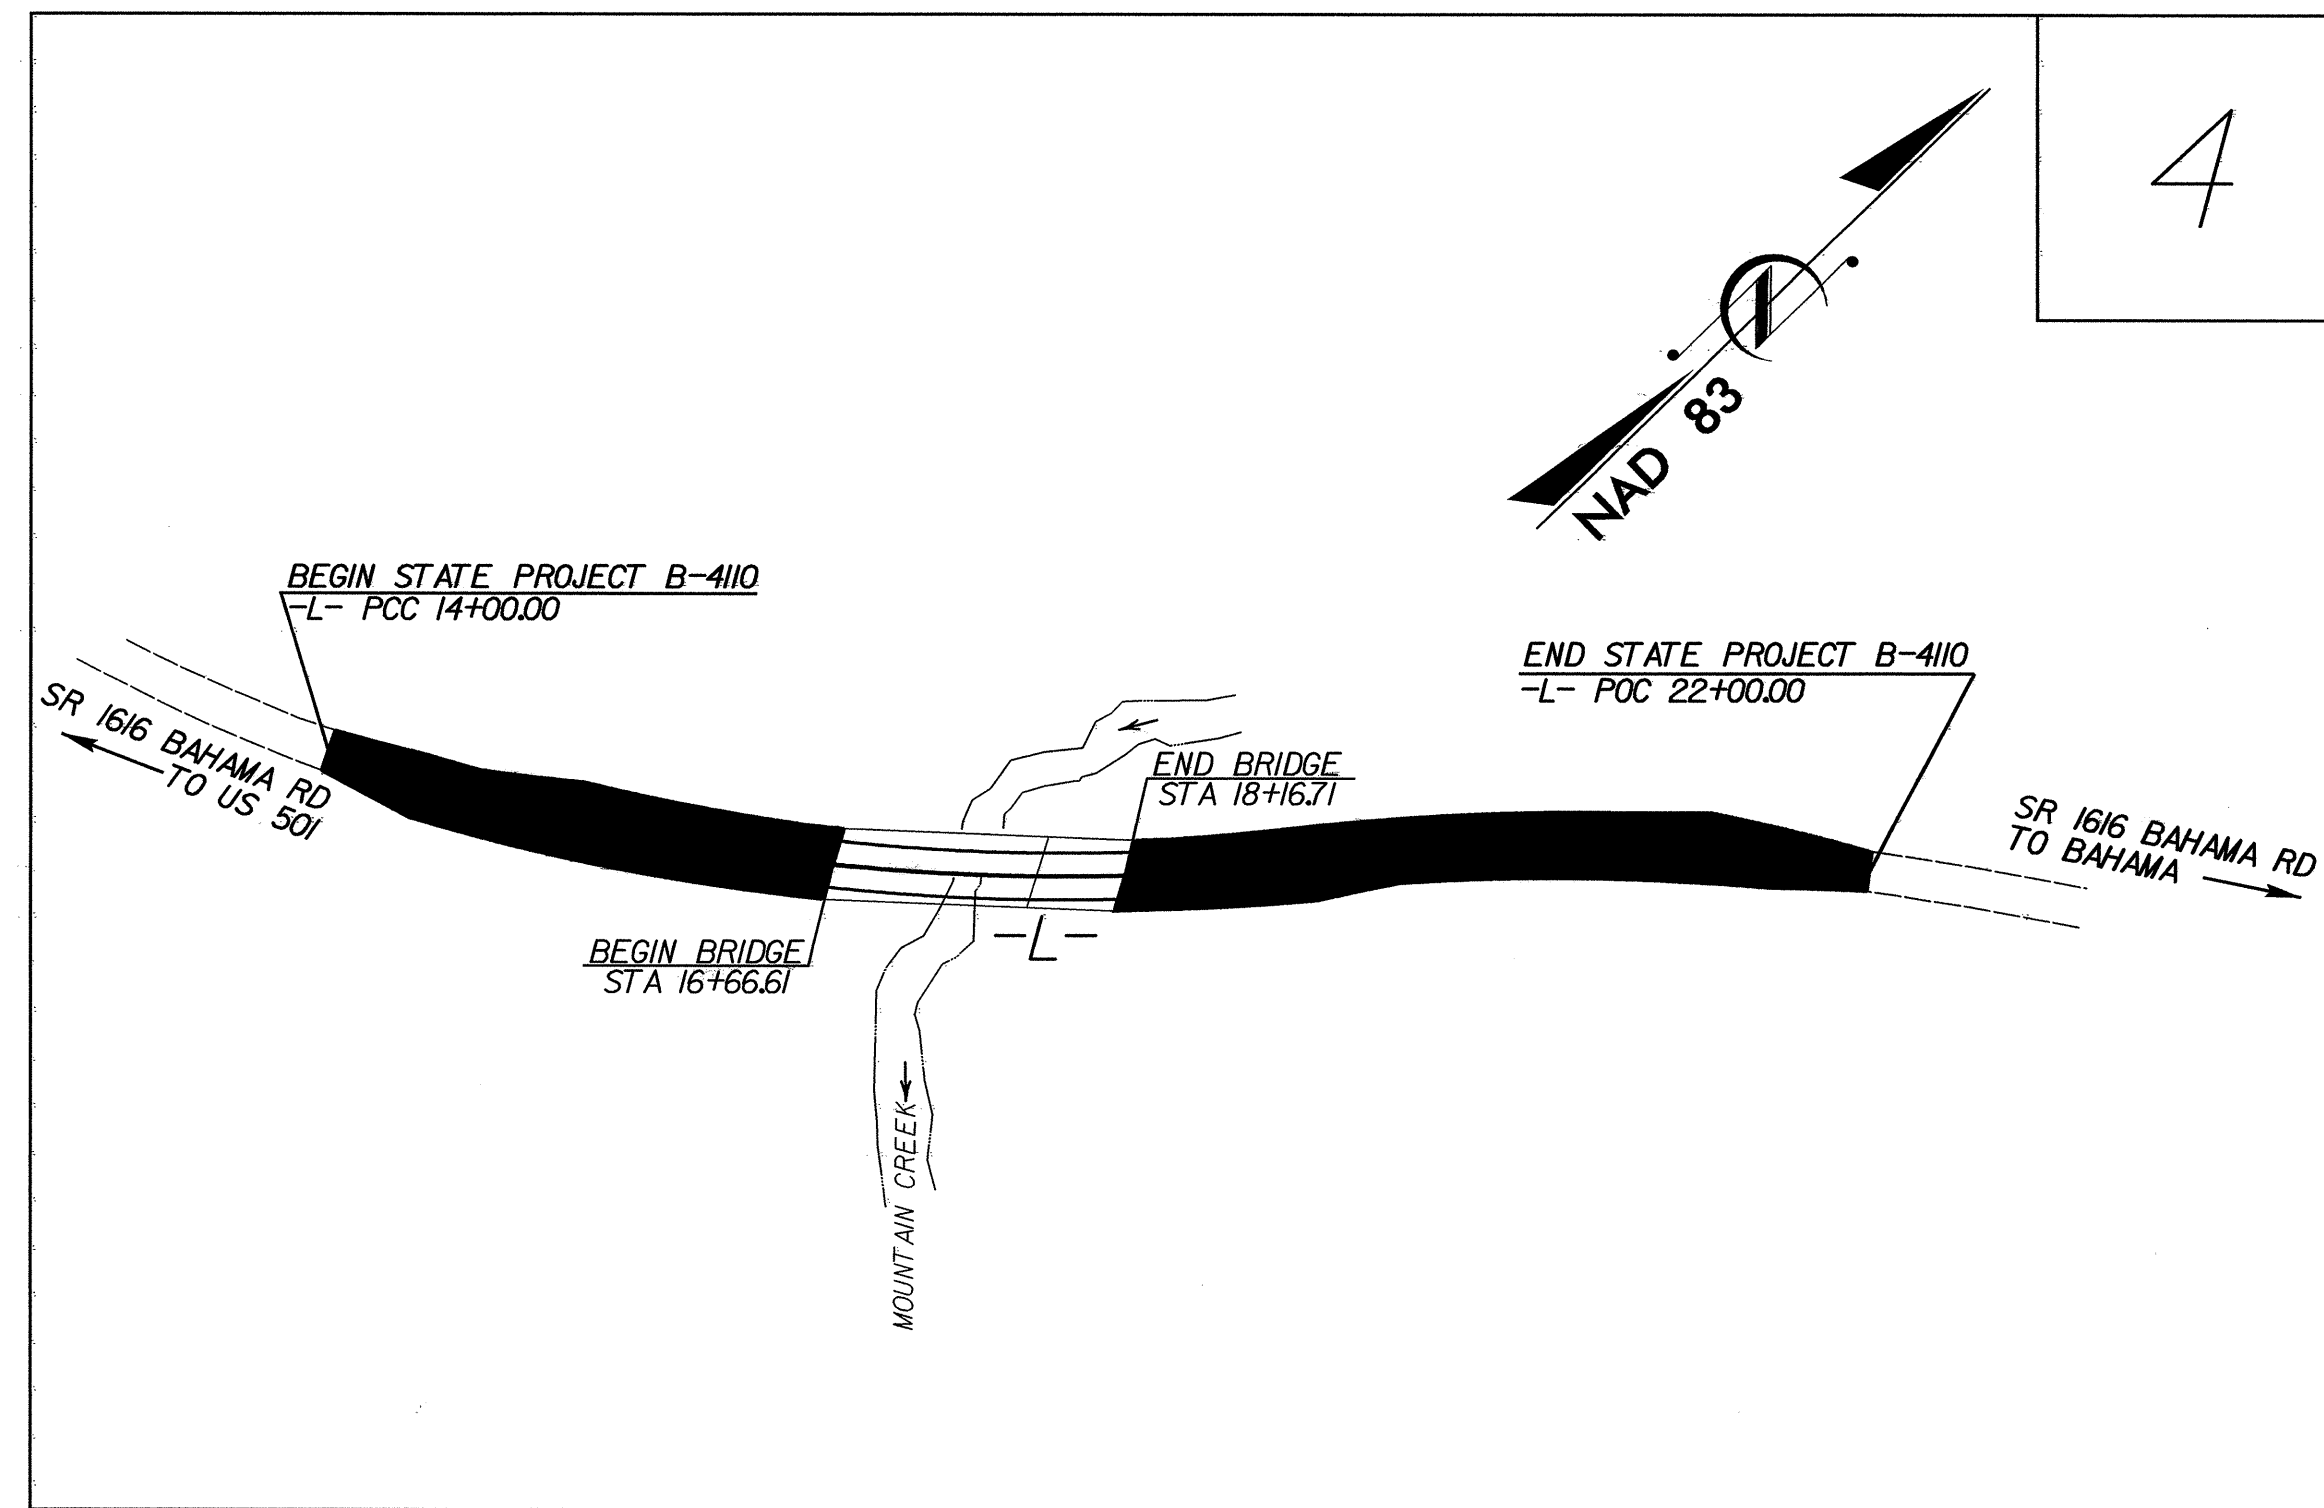


Table with 4 columns: STATE, STATE PROJECT REFERENCE NO., SHEET NO., TOTAL SHEETS. Values: N.C., B-4110, EC-1, 1.

EROSION AND SEDIMENT CONTROL MEASURES

Table listing erosion and sediment control measures with columns for Std. #, Description, and Symbol. Includes items like Streambank Reforestation, Temporary Silt Ditch, Temporary Diversion, etc.


THIS PROJECT HAS BEEN DESIGNED TO SENSITIVE WATERSHED STANDARDS.

THIS PROJECT CONTAINS EROSION CONTROL PLANS FOR CLEARING AND GRUBBING PHASE OF CONSTRUCTION.

HIGH QUALITY WATER(S) EXIST ON THIS PROJECT. High Quality Water Zone(s) Exist From Sta. 14+00 to Sta. 22+00. Refer To E. C. Special Provisions for Special Considerations.

ENVIRONMENTALLY SENSITIVE AREA(S) EXIST ON THIS PROJECT. Refer To E. C. Special Provisions for Special Considerations.

GRAPHIC SCALE

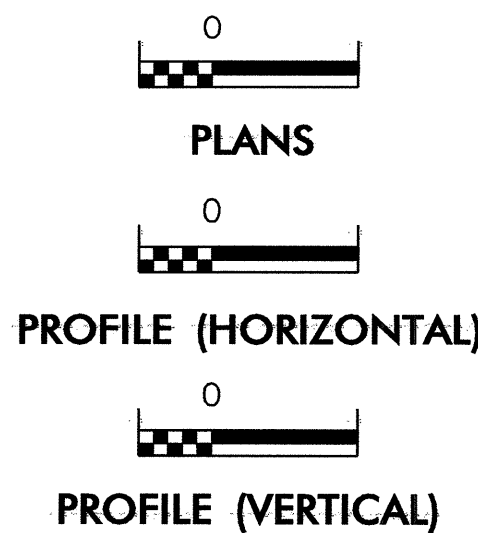

ROADSIDE ENVIRONMENTAL UNIT
DIVISION OF HIGHWAYS
STATE OF NORTH CAROLINA

Prepared In the Office of:
ROADSIDE ENVIRONMENTAL UNIT
1 South Wilmington St.
Raleigh, NC 27611
2002 STANDARD SPECIFICATIONS

Table listing Roadway Standard Drawings and their corresponding specifications, such as 1605.01 Temporary Silt Fence and 1632.03 Rock Inlet Sediment Trap Type C.

Vertical text on the far left edge of the page, likely a file path or reference number.