

8/17/99

CLEARING AND GRUBBING
EROSION CONTROL FOR
CONSTRUCTION SHEET 4


INSTALL FILTER FABRIC UNDER
TEMPORARY ROCK SILT CHECK(S)
TYPE A IN PERMITTED WETLANDS.

NOTE:
PLACE TEMPORARY ROCK SEDIMENT DAMS TYPE - B
AND TEMPORARY ROCK SILT CHECKS TYPE - A AT
DRAINAGE OUTLETS.

PROJECT REFERENCE NO. B-4319	SHEET NO. EC-3/CONST.4
RW SHEET NO.	
ROADWAY DESIGN ENGINEER	HYDRAULICS ENGINEER


STA. 12+30 -L- BEGIN TIP PROJECT B-4319

STA. 20+30 -L- END TIP PROJECT B-4319

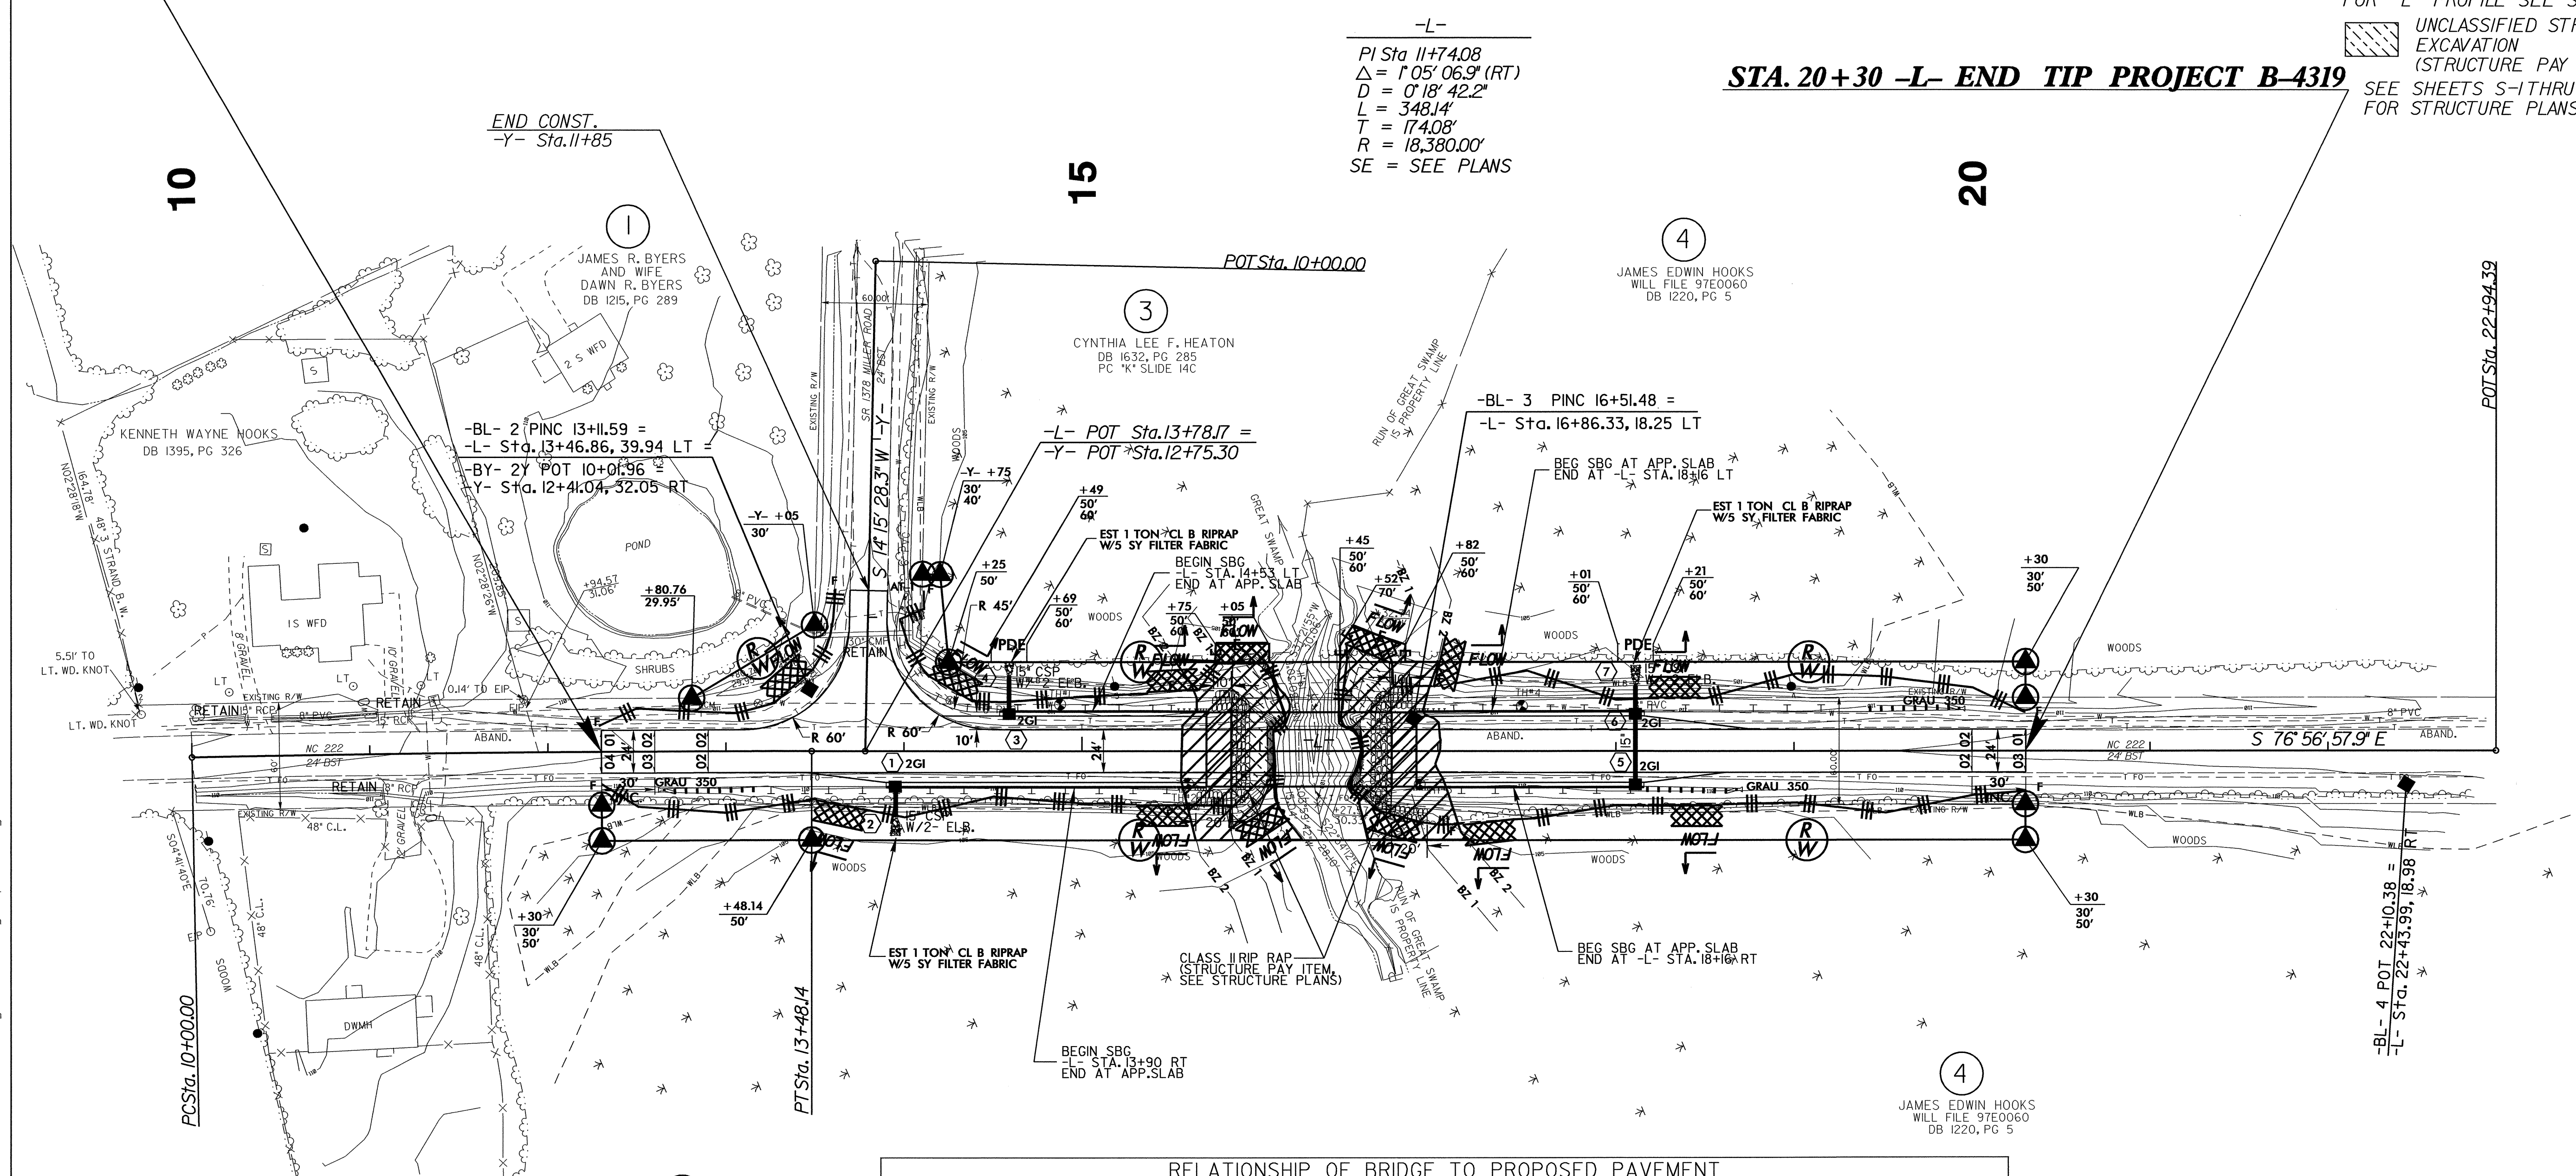

-L-
 PI Sta 11+74.08
 $\Delta = 1' 05' 06.9''$ (RT)
 $D = 0' 18' 42.2''$
 $L = 348.14'$
 $T = 174.08'$
 $R = 18,380.00'$
 SE = SEE PLANS

BRIDGE APPROACH SLAB
 FOR -L- PROFILE SEE SHEET 5
 UNCLASSIFIED STRUCTURE
 EXCAVATION
 (STRUCTURE PAY ITEM)
 SEE SHEETS S-1 THRU S-?
 FOR STRUCTURE PLANS

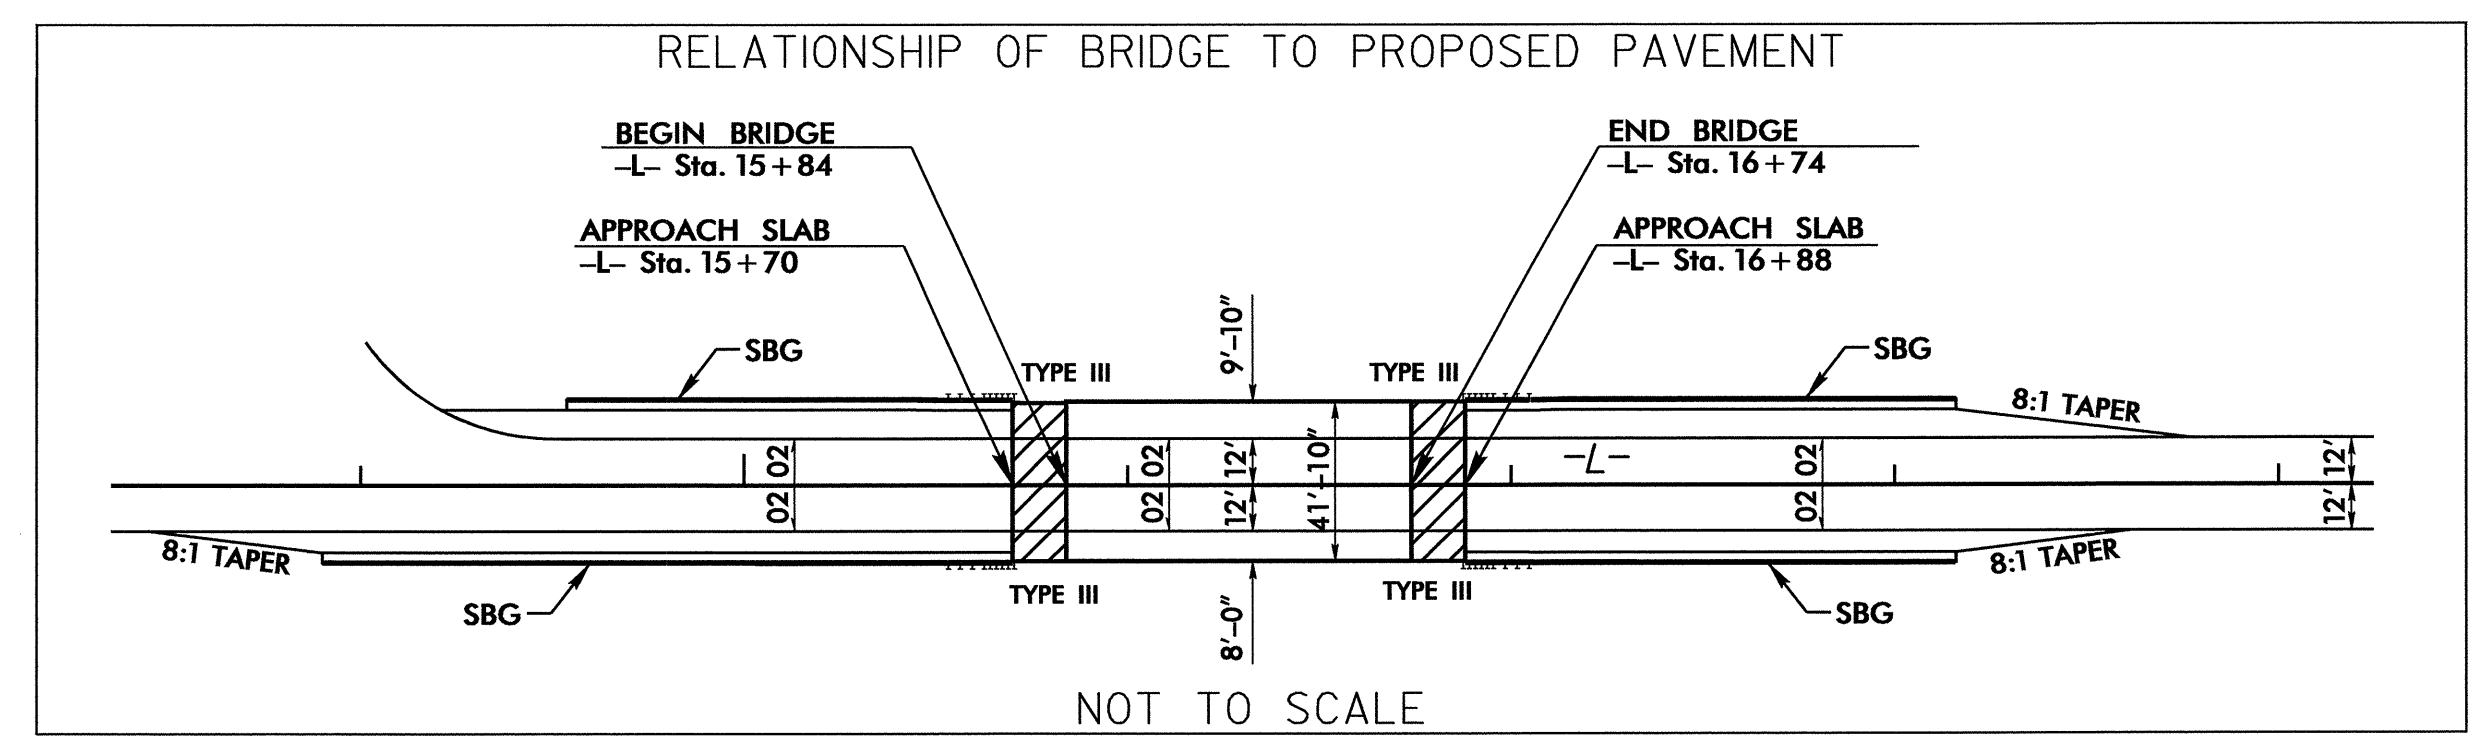

ENVIRONMENTALLY SENSITIVE AREA
 SEE PROJECT SPECIAL PROVISIONS

23-NOV-2005 07:57
 c:\sim\at\ENV21415
 settings\nchan\desktop\environmental\design\b4319_rdy.s4psh.ec.dgn
 noban