


TIP PROJECT: B-4319

STATE OF NORTH CAROLINA
DIVISION OF HIGHWAYS
PLAN FOR PROPOSED
HIGHWAY EROSION CONTROL

WAYNE COUNTY

LOCATION: BRIDGE NO. 21 OVER GREAT SWAMP ON NC 222

TYPE OF WORK: GRADING, PAVING, DRAINAGE, AND STRUCTURE

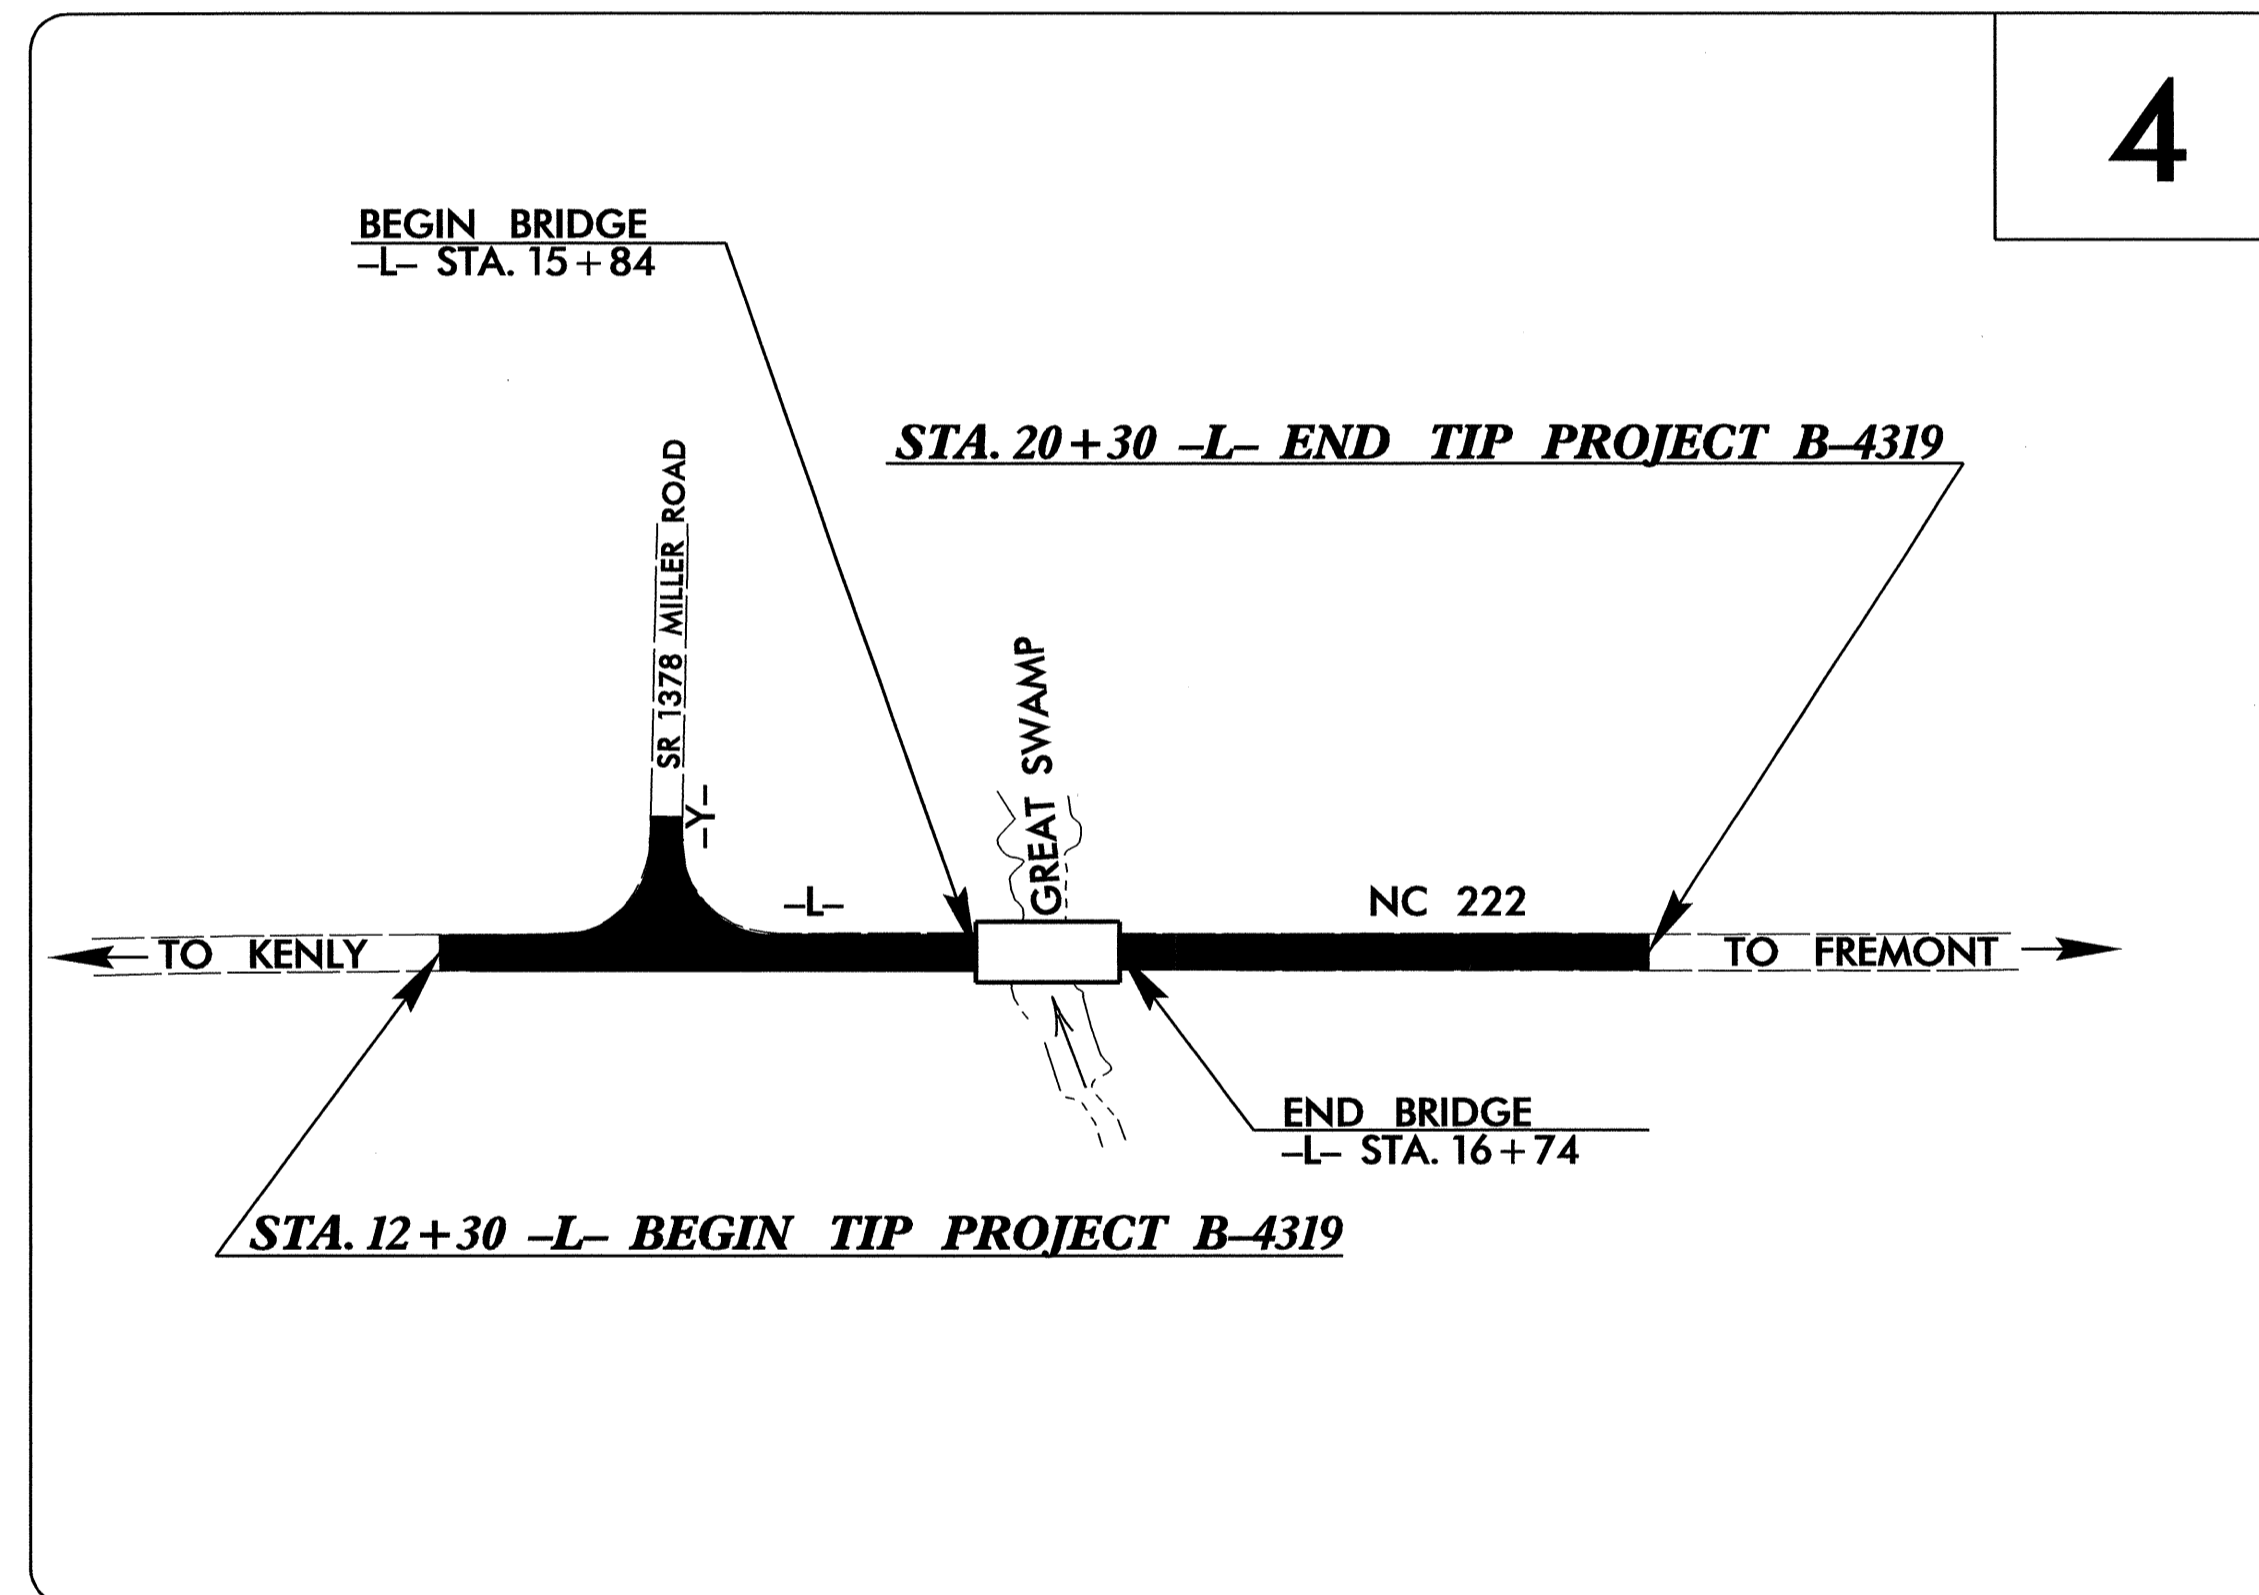

| STATE | STATE PROJECT REFERENCE NO. | SHEET NO. | TOTAL SHEETS |
|-----------------|-----------------------------|-------------|--------------|
| N.C. | B-4319 | EC-1 | |
| STATE PROJ. NO. | F.A. PROJ. NO. | DESCRIPTION | |
| | | | |
| | | | |
| | | | |
| | | | |
| | | | |

EROSION AND SEDIMENT CONTROL MEASURES

| Std. # | Description | Symbol |
|---------|---|--------|
| | Streambank Reforestation..... | |
| 1630.03 | Temporary Silt Ditch..... | |
| 1630.05 | Temporary Diversion..... | |
| 1605.01 | Temporary Silt Fence..... | |
| 1606.01 | Special Sediment Control Fence..... | |
| 1622.01 | Temporary Berms and Slope Drains..... | |
| 1630.01 | Riser Basin..... | |
| 1630.02 | Silt Basin Type B..... | |
| 1633.01 | Temporary Rock Silt Check Type-A..... | |
| 1633.02 | Temporary Rock Silt Check Type-B..... | |
| 1634.01 | Temporary Rock Sediment Dam Type-A..... | |
| 1634.02 | Temporary Rock Sediment Dam Type-B..... | |
| 1635.01 | Rock Pipe Inlet Sediment Trap Type-A..... | |
| 1635.02 | Rock Pipe Inlet Sediment Trap Type-B..... | |
| 1636.01 | Rock Silt Screen..... | |
| 1630.04 | Stilling Basin..... | |
| | Rock Inlet Sediment Trap: | |
| 1632.01 | Type A..... | |
| 1632.02 | Type B..... | |
| 1632.03 | Type C..... | |

**THIS PROJECT CONTAINS
EROSION CONTROL PLANS
FOR CLEARING AND
GRUBBING PHASE OF
CONSTRUCTION.**

**ENVIRONMENTALLY
SENSITIVE AREA(S) EXIST
ON THIS PROJECT**
*Refer To E. C. Special Provisions
for Special Considerations.*

**THIS PROJECT HAS
BEEN DESIGNED TO
SENSITIVE WATERSHED
STANDARDS.**

GRAPHIC SCALE

0

PLANS

0

PROFILE (HORIZONTAL)

0

PROFILE (VERTICAL)

ROADSIDE ENVIRONMENTAL UNIT
DIVISION OF HIGHWAYS
STATE OF NORTH CAROLINA

Prepared In the Office of:
ROADSIDE ENVIRONMENTAL UNIT
1 South Wilmington St.
Raleigh, NC 27611
2002 STANDARD SPECIFICATIONS

Roadway Standard Drawings

The following roadway english standards as appear in "Roadway Standard Drawings"- Roadway Design Unit - N. C. Department of Transportation - Raleigh, N. C., dated January 20, 2002 and the latest revision thereto are applicable to this project and by reference hereby are considered a part of these plans.

1605.01 Temporary Silt Fence
1632.03 Rock Inlet Sediment Trap Type C
1633.01 Temporary Rock Silt Check Type A

29-NOV-2005 07:54
a and settings vncop\design\environmental\design\B-4319_rdy_tsh.ec.dgn