
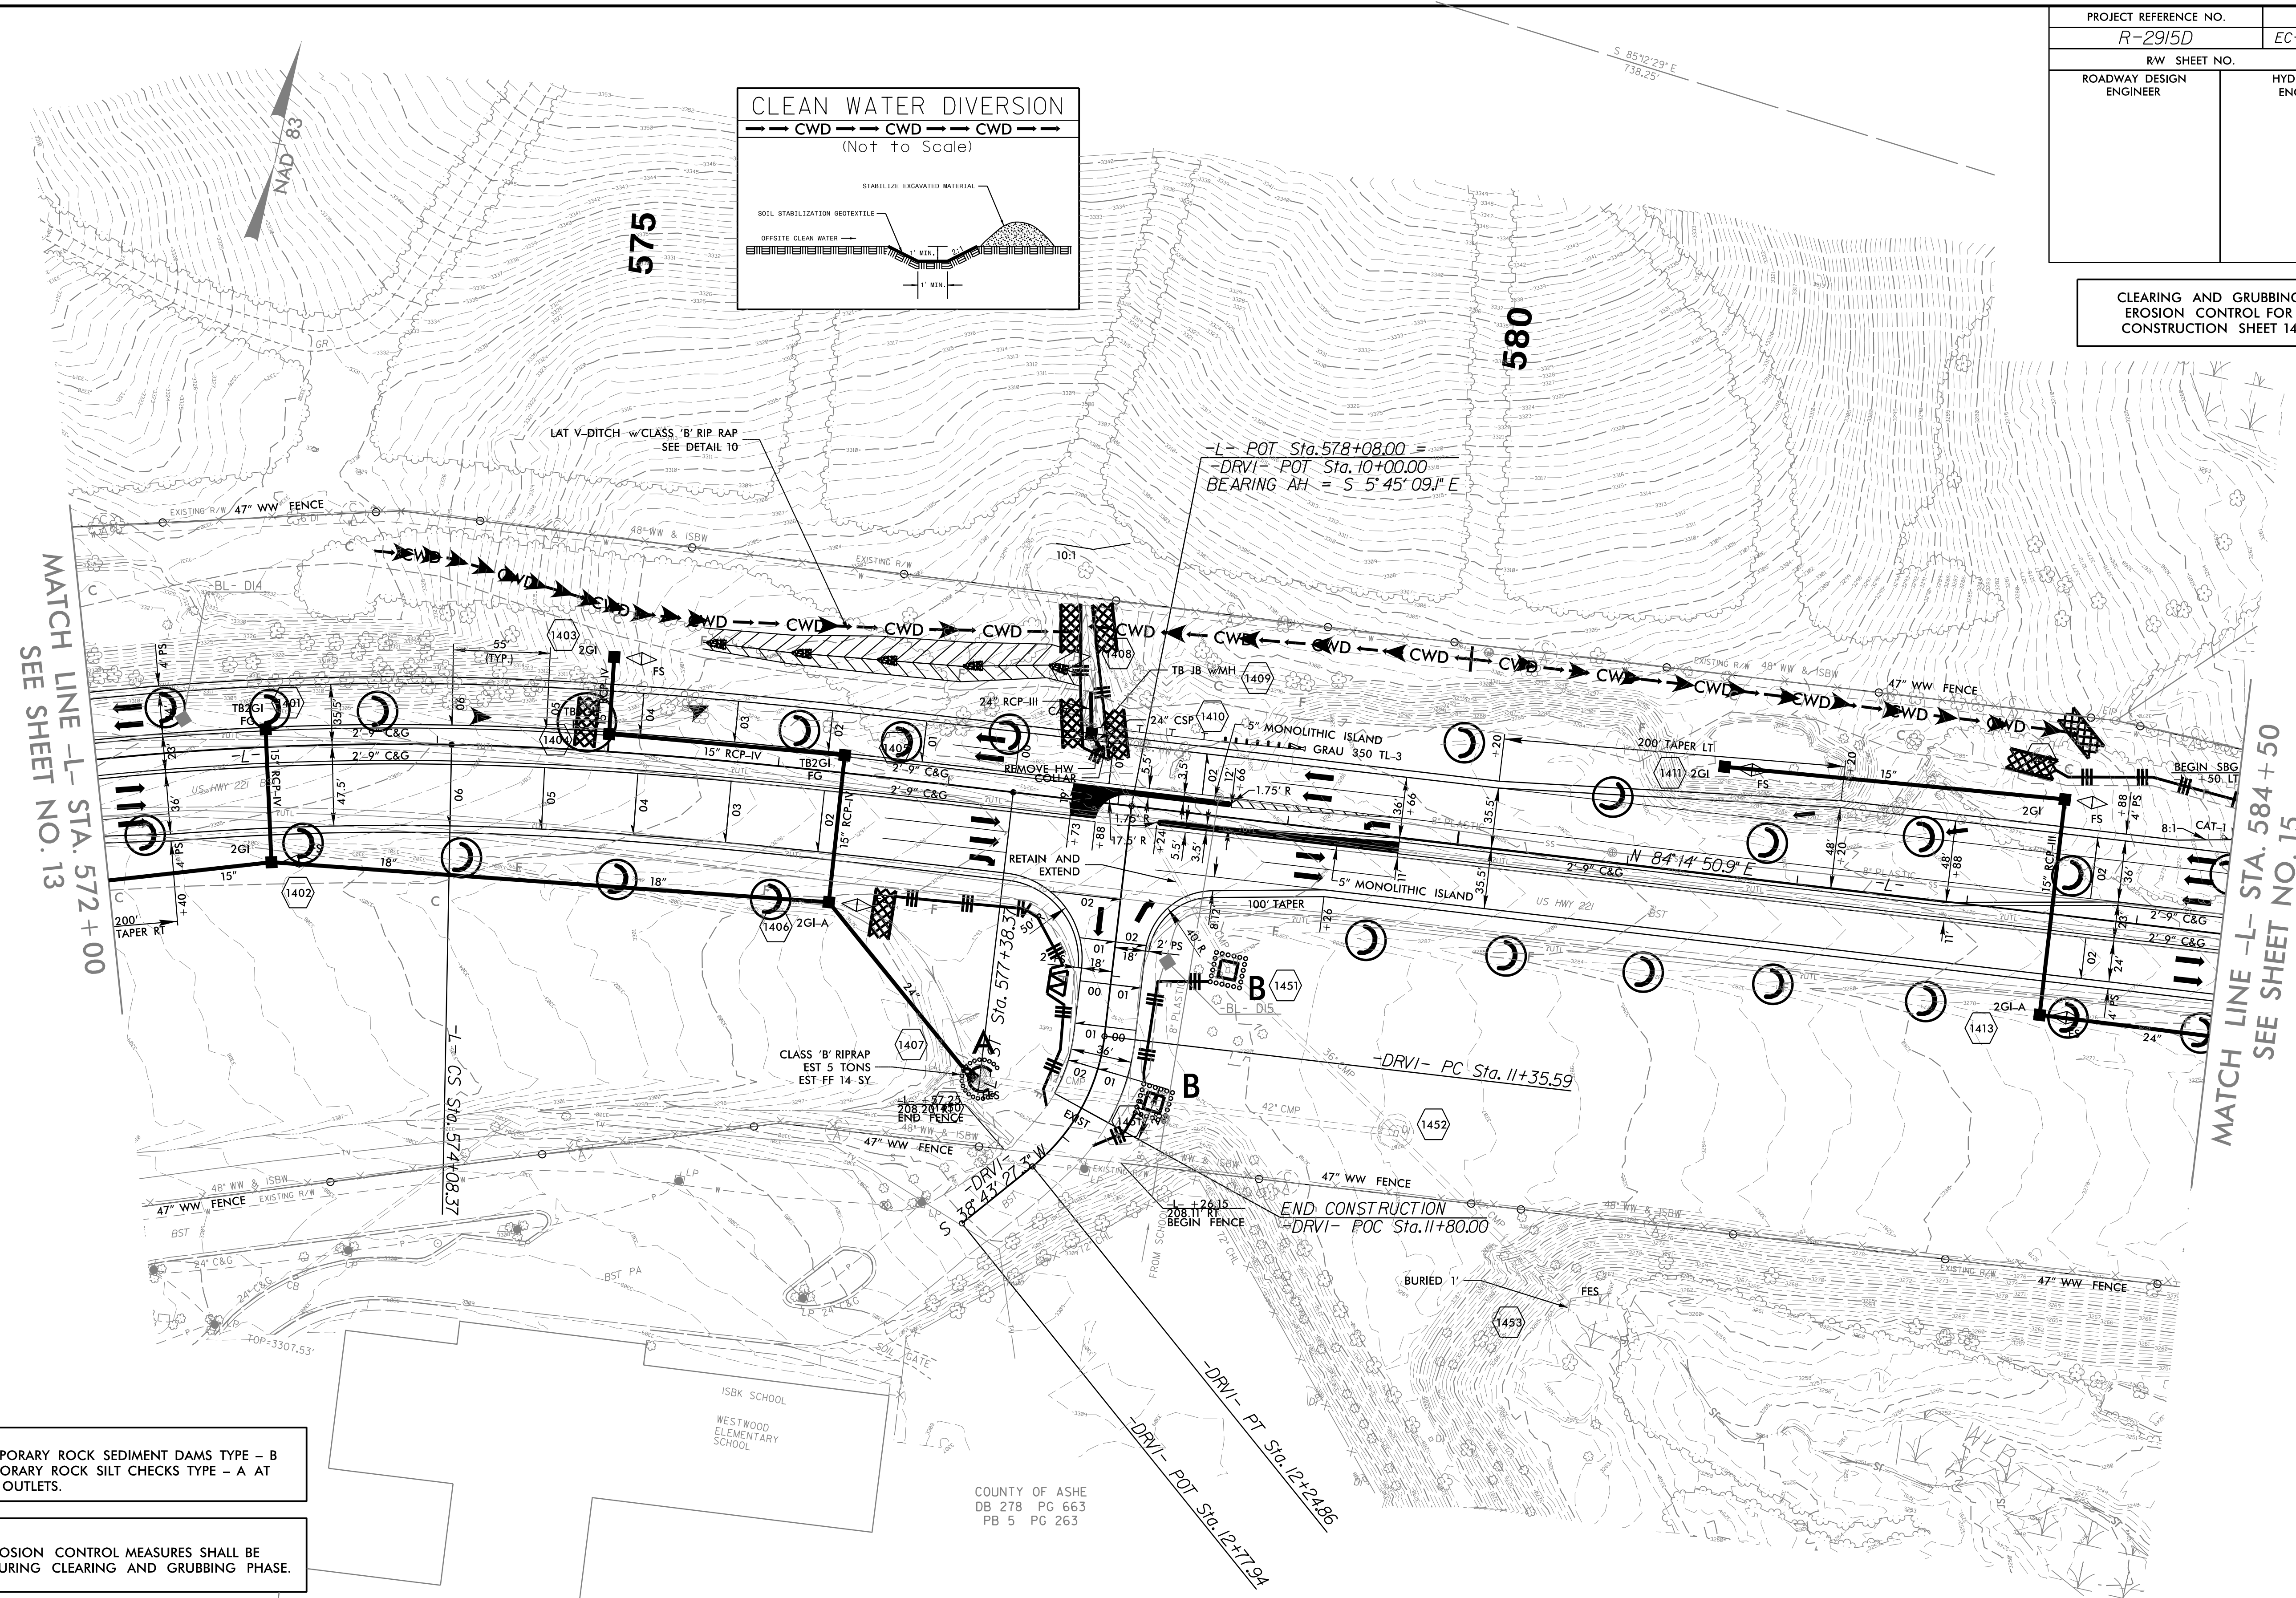


PROJECT REFERENCE NO.	SHEET NO.
R-2915D	EC-14/CONST J4
RW SHEET NO.	
ROADWAY DESIGN ENGINEER	HYDRAULICS ENGINEER

CLEARING AND GRUBBING EROSION CONTROL FOR CONSTRUCTION SHEET 14

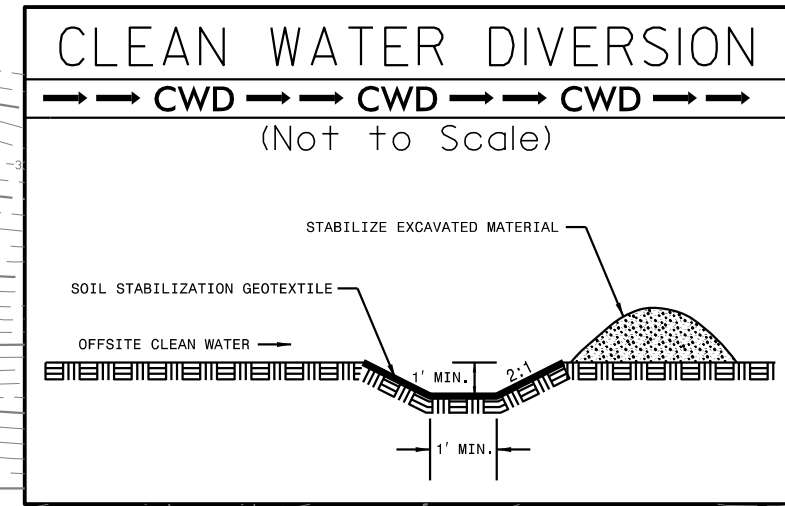

NOTE: PLACE TEMPORARY ROCK SEDIMENT DAMS TYPE - B AND TEMPORARY ROCK SILT CHECKS TYPE - A AT DRAINAGE OUTLETS.

NOTE: PERIMETER EROSION CONTROL MEASURES SHALL BE INSTALLED DURING CLEARING AND GRUBBING PHASE.

NOTES: ANY DEVIATION FROM OPTIONS GIVEN WILL REQUIRE PRIOR APPROVAL BY ENGINEER.  
  
ADDITIONAL EROSION CONTROL DEVICES MAY NEED TO BE INSTALLED AS DIRECTED BY THE ENGINEER.

COUNTY OF ASHE  
DB 278 PG 663  
PB 5 PG 263

-L-	PI Sta 568+99.04 Δ = 35° 30' 55.4" (RT) D = 3' 22' 13.2" L = 1,053.76' T = 544.43' R = 1,700.00' SE = .06 RUNOFF = 330'	PIs Sta 575+18.47 Os = 5' 33' 39.8" Ls = 330.00' LT = 220.11' ST = 110.10'	-DRVI-	PI Sta 11+82.61 Δ = 44° 28' 36.3" (RT) D = 49' 49' 20.7" L = 89.27' T = 47.02' R = 115.00' SE = SEE PLANS RUNOFF = SEE PLANS
-----	--	--	--------	---