


PROJECT REFERENCE NO.	SHEET NO.
R-2915D	EC-27/CONST.07
RW SHEET NO.	
ROADWAY DESIGN ENGINEER	HYDRAULICS ENGINEER

Place Matting for Erosion Control on Slopes Adjacent to Permitted Wetlands as Work Allows.

FINAL GRADE EROSION CONTROL FOR CONSTRUCTION SHEET 07

MATCH LINE -L- STA. 484+50
SEE SHEET NO. 6

MATCH LINE -L- STA. 497+50
SEE SHEET NO. 8

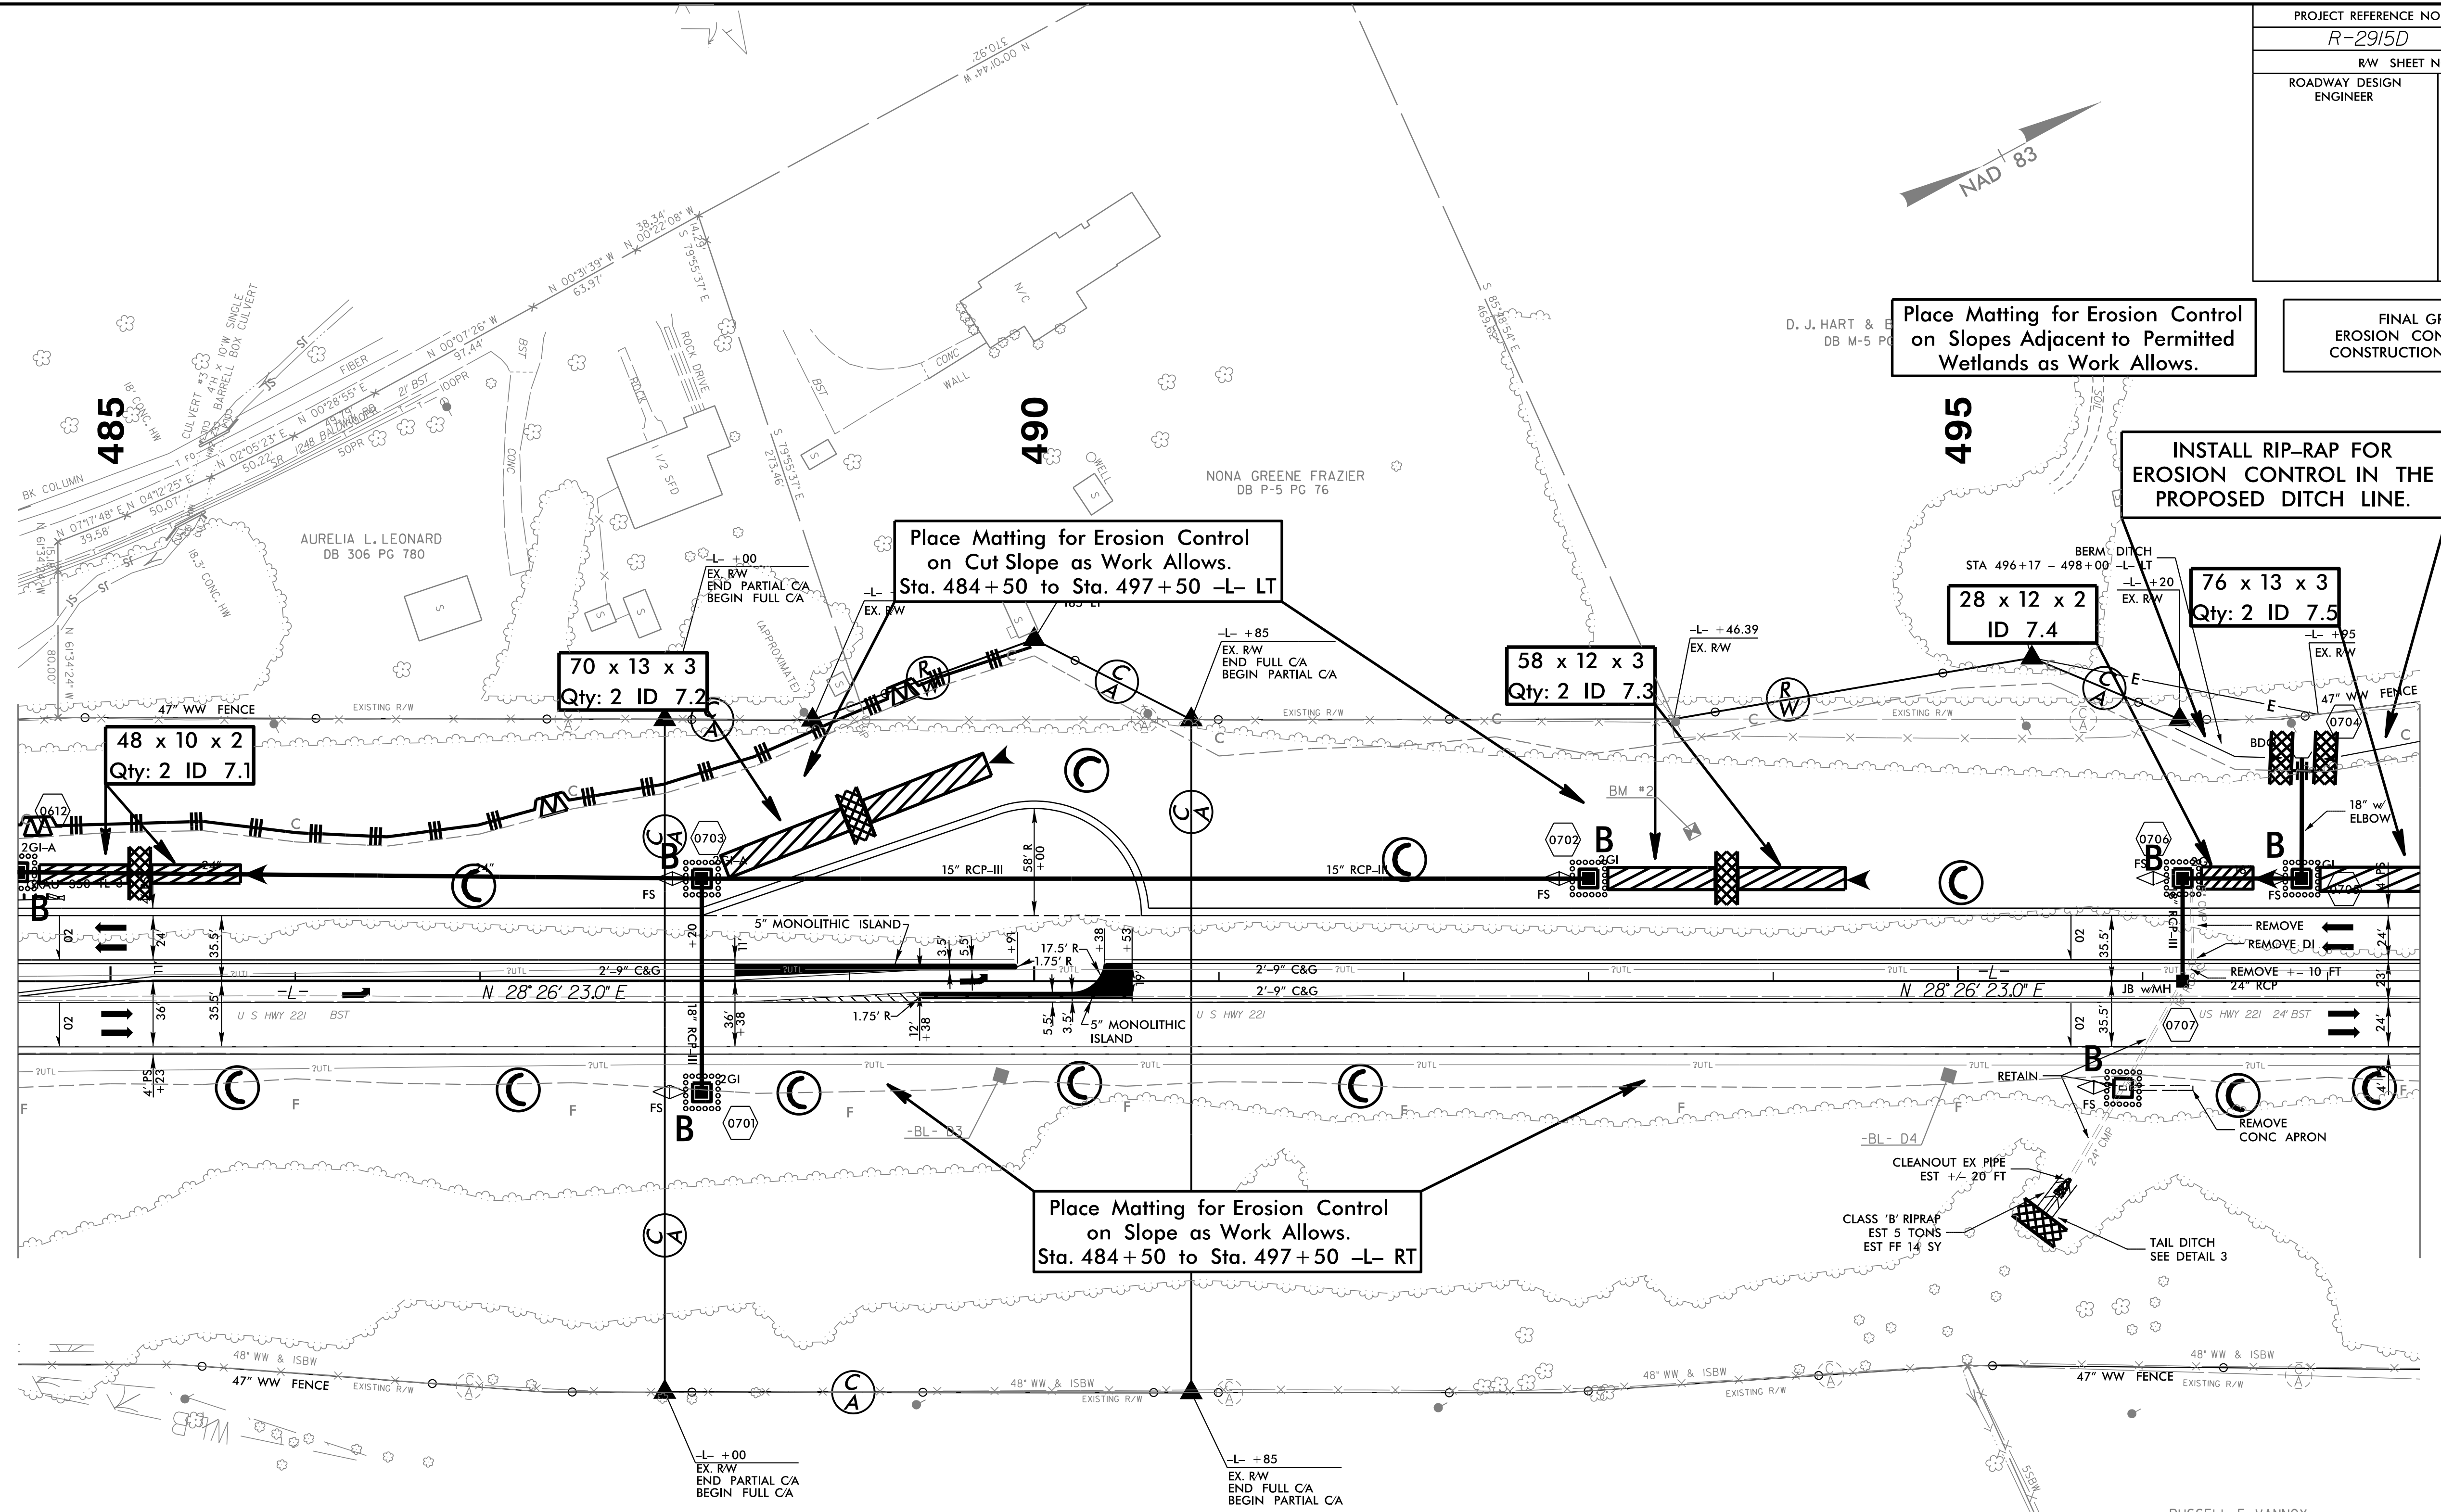

NOTES: ANY DEVIATION FROM OPTIONS GIVEN WILL REQUIRE PRIOR APPROVAL BY ENGINEER.

ADDITIONAL EROSION CONTROL DEVICES MAY NEED TO BE INSTALLED AS DIRECTED BY THE ENGINEER.

INSTALL MATTING FOR EROSION CONTROL IN THE PROPOSED DITCH LINE.