




PROJECT REFERENCE NO.	SHEET NO.
W-5512	EC-10/CONST.10
RW SHEET NO.	
ROADWAY DESIGN ENGINEER	HYDRAULICS ENGINEER

NOTES: ANY DEVIATION FROM OPTIONS GIVEN WILL REQUIRE PRIOR APPROVAL BY ENGINEER.  
 ADDITIONAL EROSION CONTROL DEVICES MAY NEED TO BE INSTALLED AS DIRECTED BY THE ENGINEER.

NOTE: PLACE TEMPORARY ROCK SEDIMENT DAMS TYPE - B AND TEMPORARY ROCK SILT CHECKS TYPE - A AT DRAINAGE OUTLETS.

CLEARING AND GRUBBING EROSION CONTROL FOR CONSTRUCTION SHEET 10

-L-  
 PI Sta 102+37.69  
 $\Delta = 18^{\circ} 58' 47.3" (LT)$   
 $D = 4' 46" 28.7"$   
 $L = 397.5'$   
 $T = 200.59'$   
 $R = 1,200.00'$   
 $R.O. = 220'$   
 $SE = 0.08$

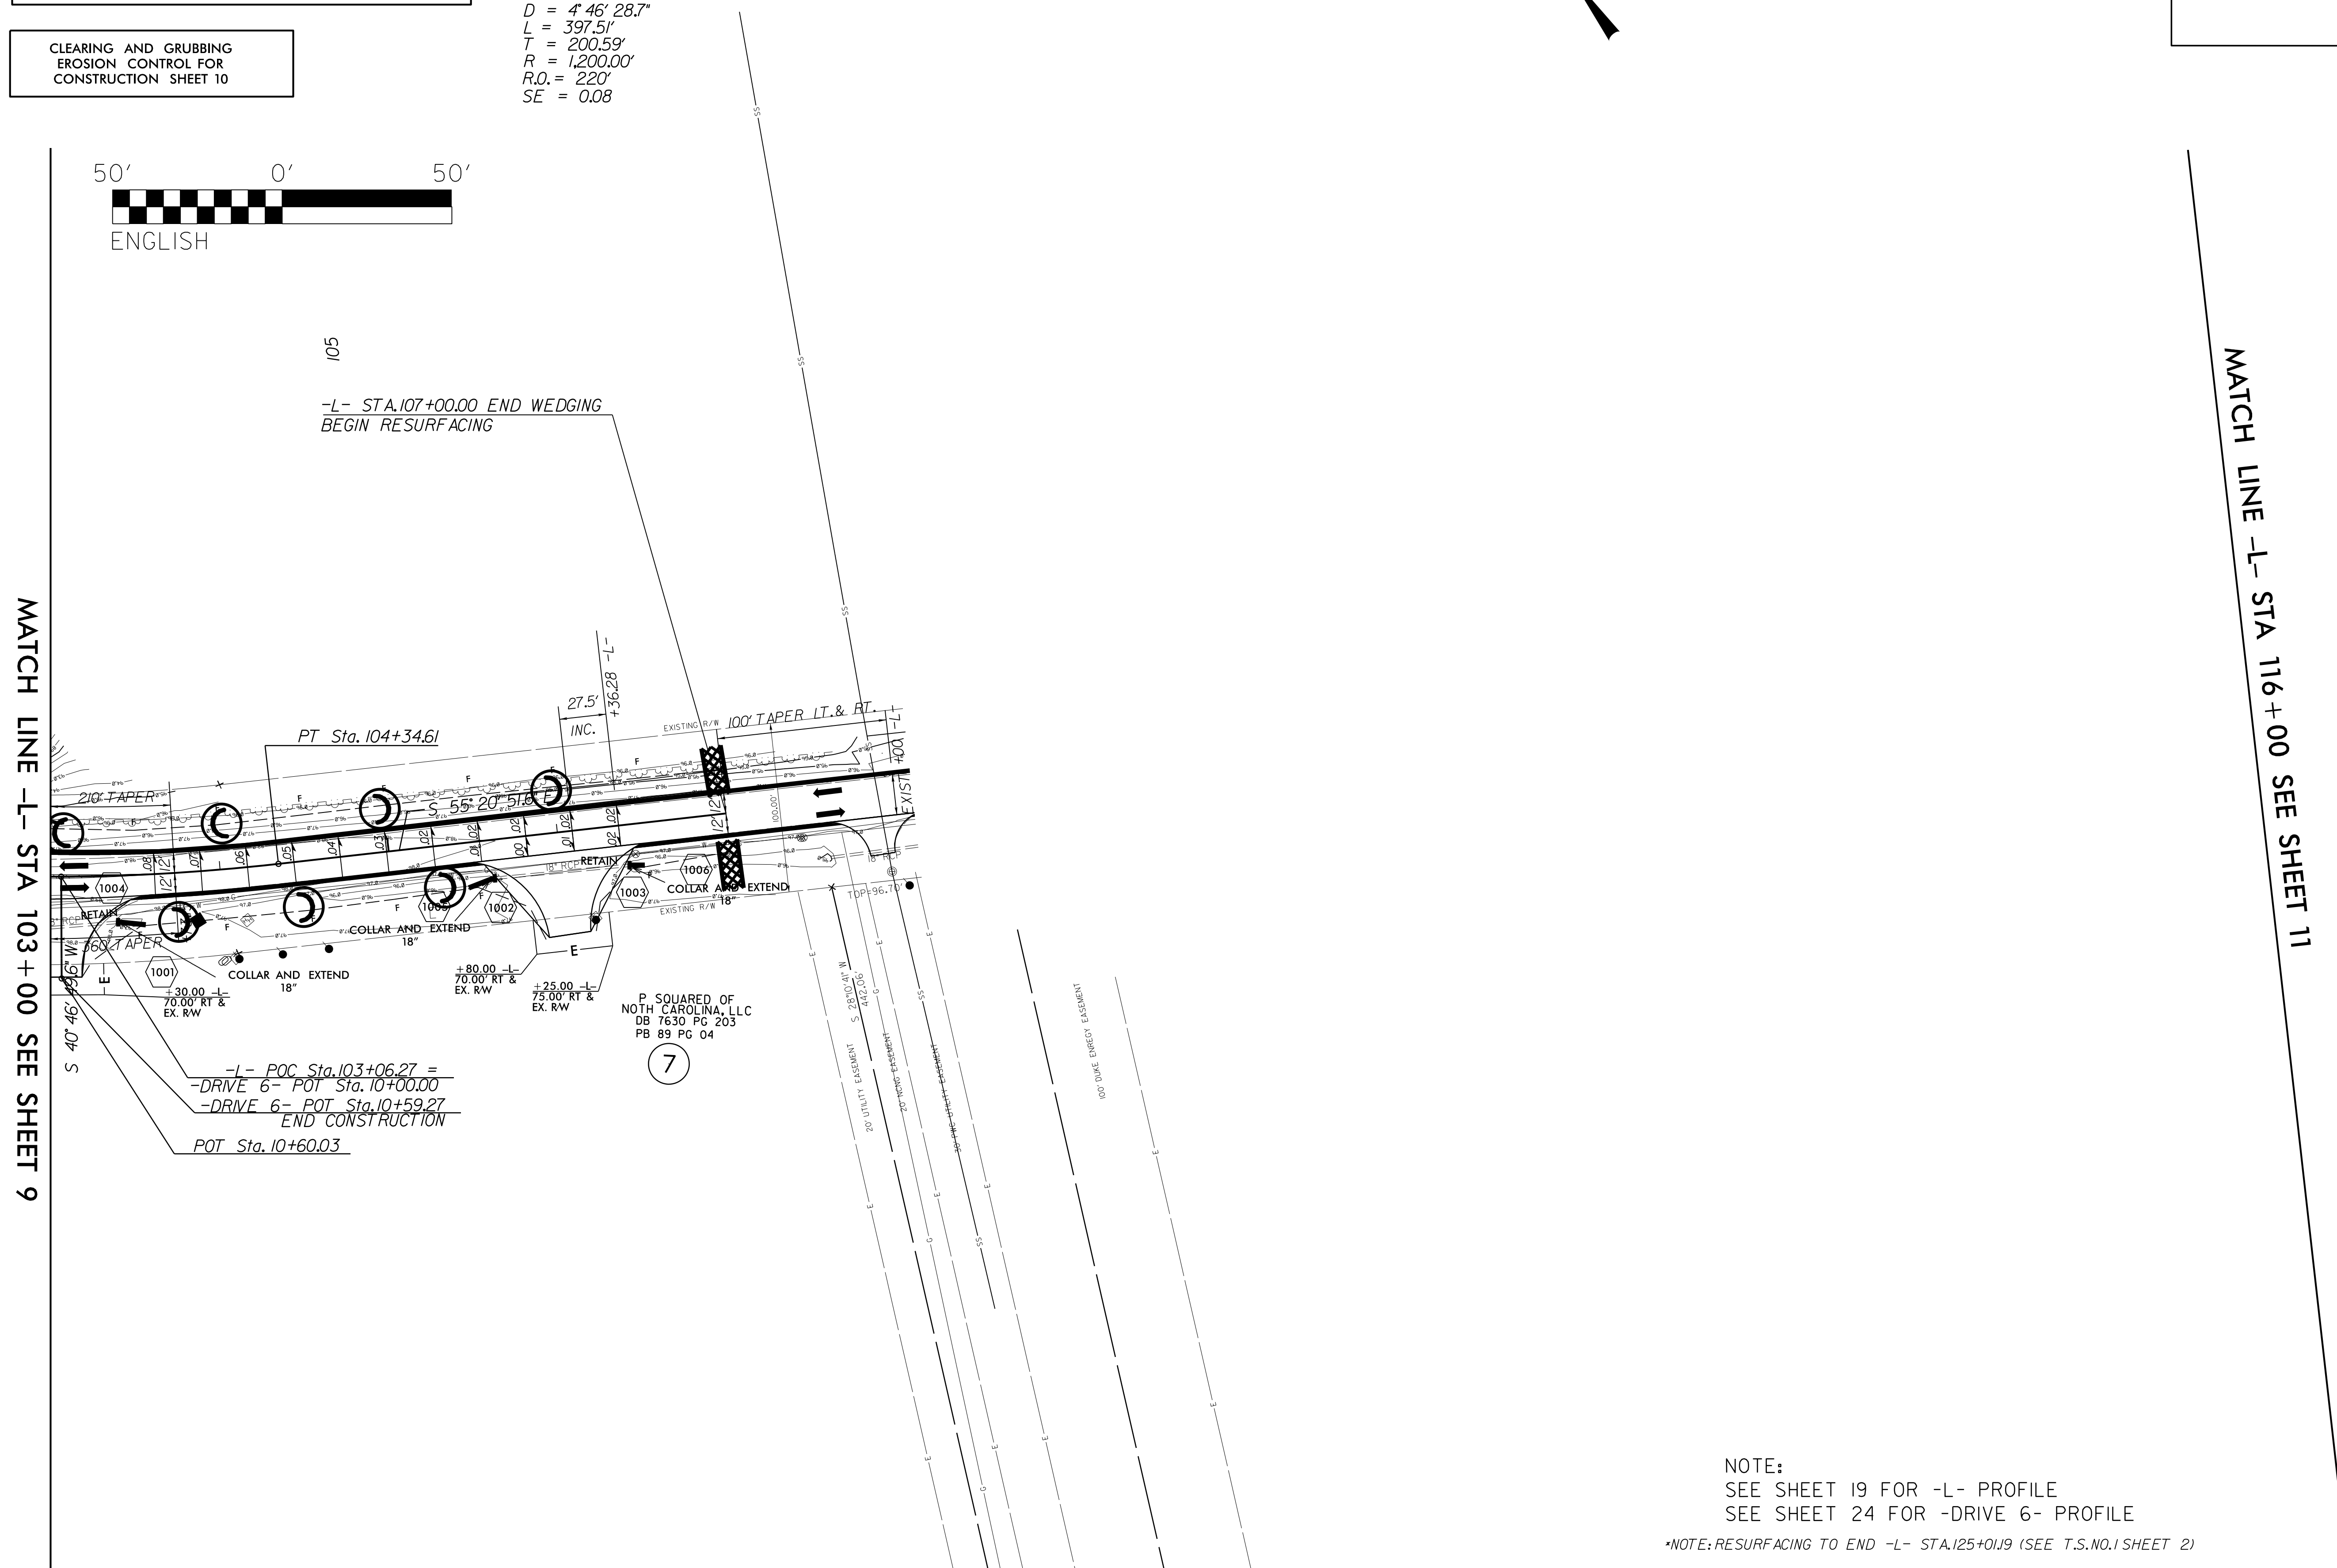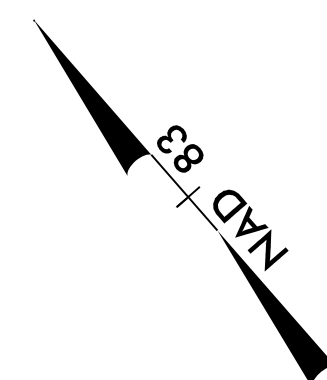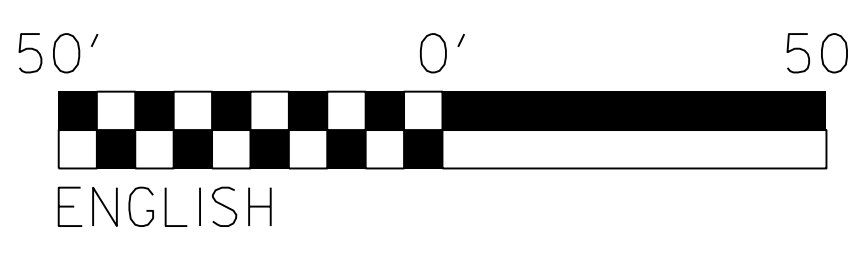

REVISIONS

8.17.99

NOTE:  
 SEE SHEET 19 FOR -L- PROFILE  
 SEE SHEET 24 FOR -DRIVE 6- PROFILE  
 \*NOTE: RESURFACING TO END -L- STA. 125+01.19 (SEE T.S. NO. 1 SHEET 2)