

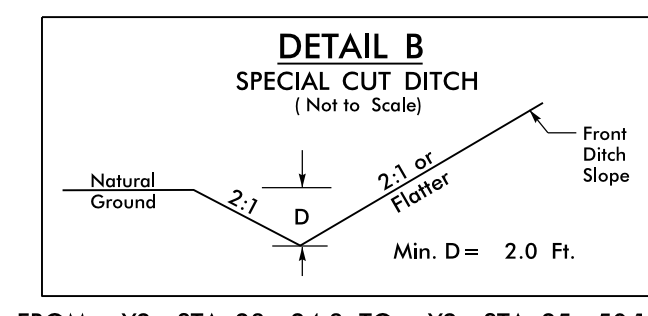


| | |
|-------------------------|---------------------|
| PROJECT REFERENCE NO. | SHEET NO. |
| U-5305 | EC-4/CONST.4 |
| RW SHEET NO. | |
| ROADWAY DESIGN ENGINEER | HYDRAULICS ENGINEER |

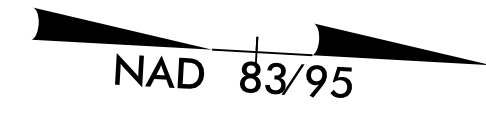

NOTE: PLACE TEMPORARY ROCK SEDIMENT DAMS TYPE - B AND TEMPORARY ROCK SILT CHECKS TYPE - A AT DRAINAGE OUTLETS.



CLEARING AND GRUBBING EROSION CONTROL FOR CONSTRUCTION SHEET 4

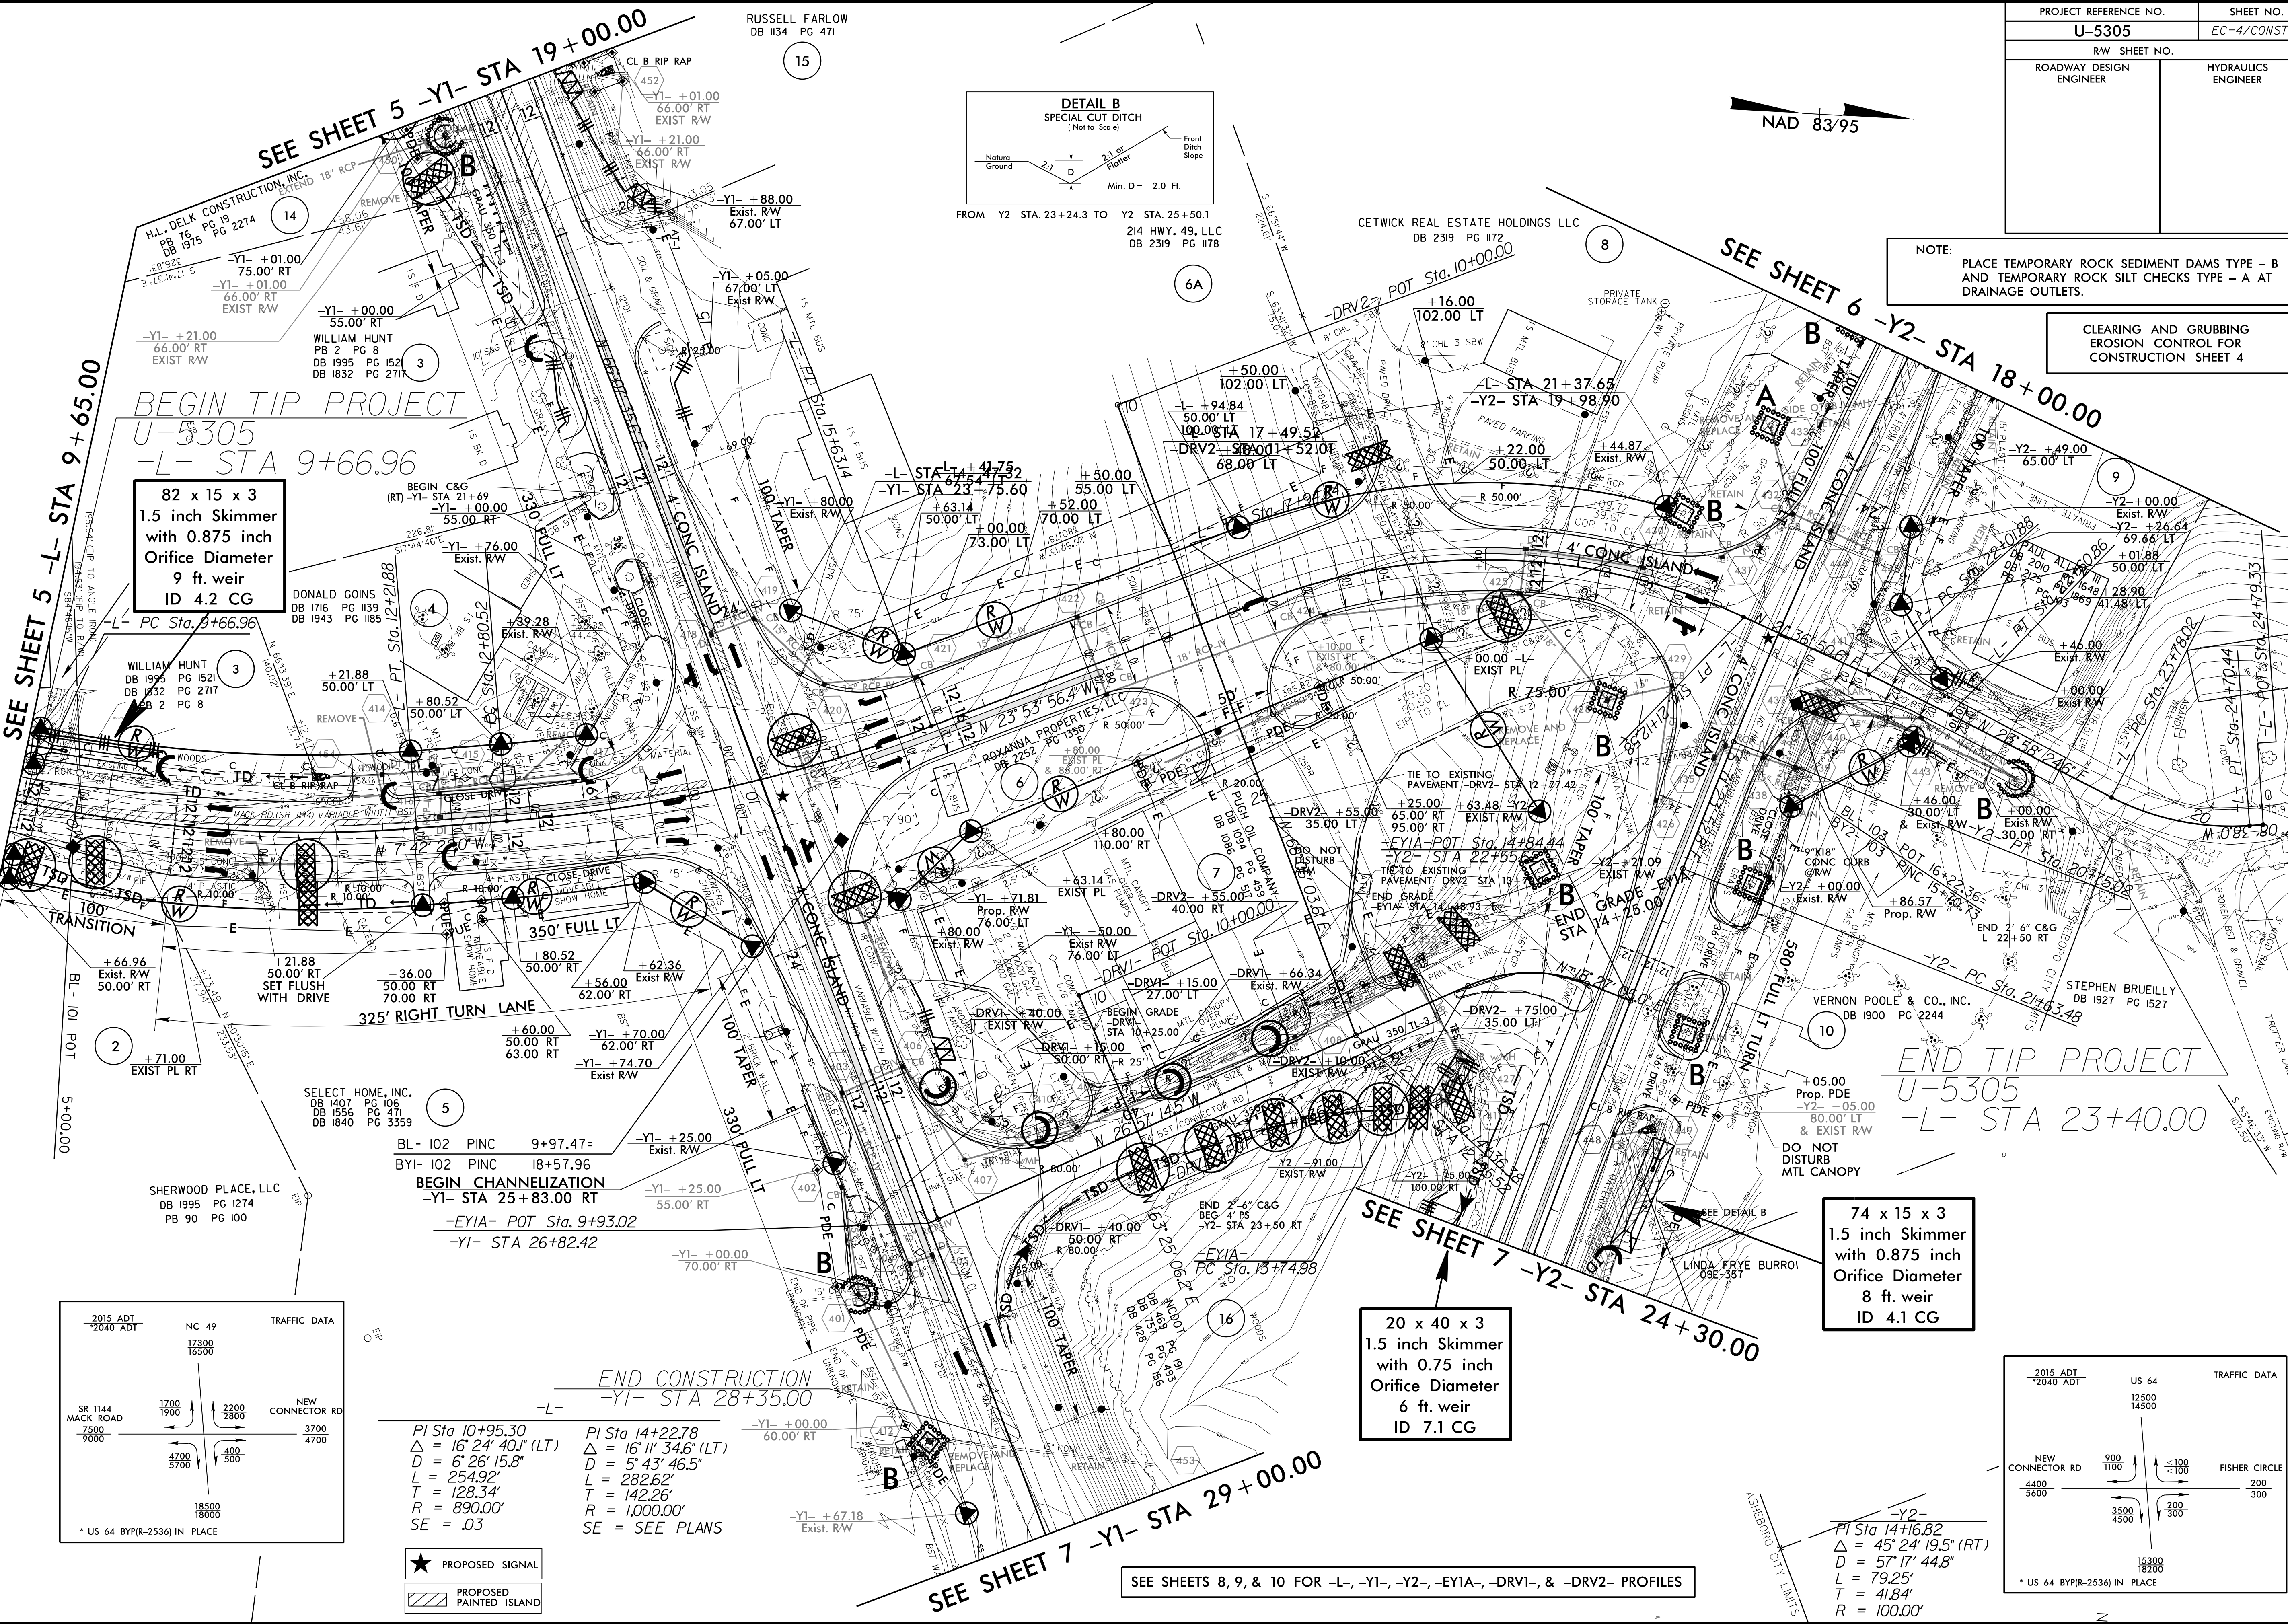

82 x 15 x 3
1.5 inch Skimmer
with 0.875 inch
Orifice Diameter
9 ft. weir
ID 4.2 CG

74 x 15 x 3
1.5 inch Skimmer
with 0.875 inch
Orifice Diameter
8 ft. weir
ID 4.1 CG

20 x 40 x 3
1.5 inch Skimmer
with 0.75 inch
Orifice Diameter
6 ft. weir
ID 7.1 CG

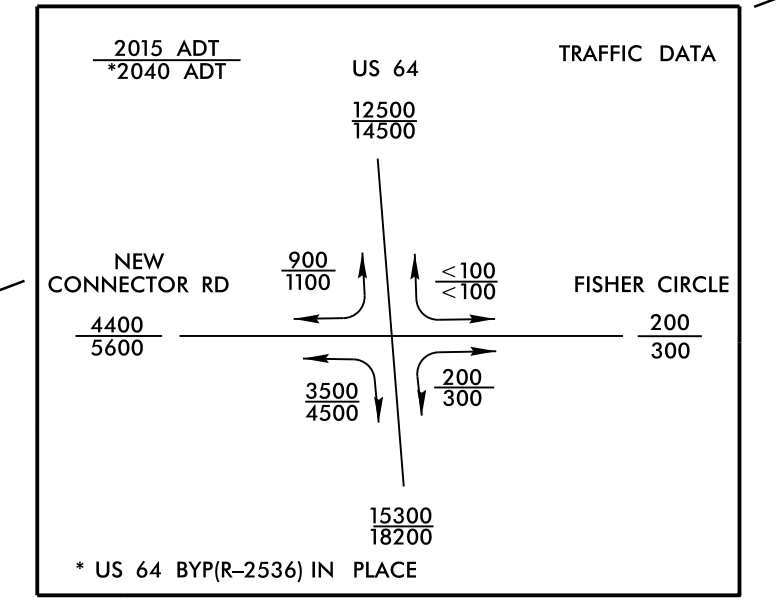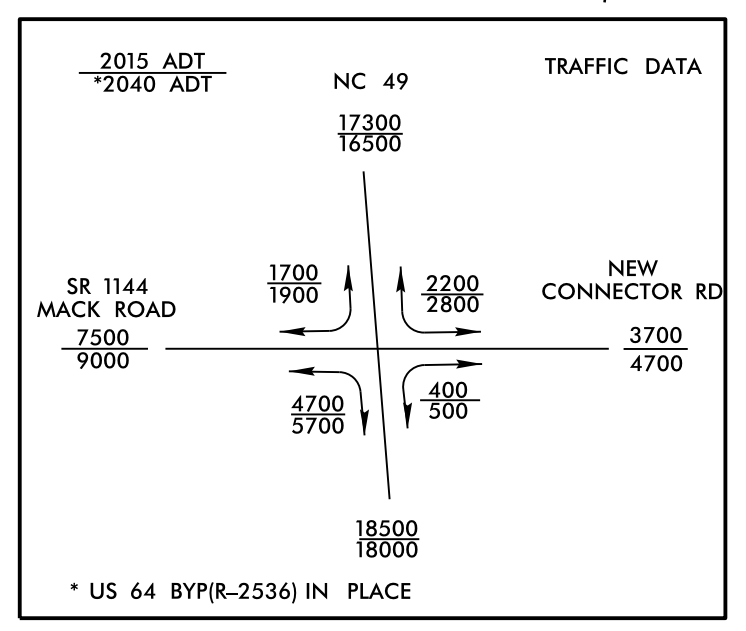

END CONSTRUCTION
-Y1- STA 28+35.00

PI Sta 10+95.30
Δ = 16° 24' 40.1" (LT)
D = 6' 26" 15.8"
L = 254.92'
T = 128.34'
R = 890.00'
SE = .03

PI Sta 14+22.78
Δ = 16° 11' 34.6" (LT)
D = 5' 43" 46.5"
L = 282.62'
T = 142.26'
R = 1,000.00'
SE = SEE PLANS

★ PROPOSED SIGNAL
▨ PROPOSED PAINTED ISLAND

SEE SHEETS 8, 9, & 10 FOR -L-, -Y1-, -Y2-, -EY1A-, -DRV1-, & -DRV2- PROFILES

8/17/99
24-MAR-2015 13:14 D:\ps\10\U5305_EC_PSH_4 - Copy.dgn
24-MAR-2015 13:14 D:\ps\10\U5305_EC_PSH_4 - Copy.dgn