


PROJECT REFERENCE NO.	SHEET NO.
R-2514D	EC-4/CONST.4
RW SHEET NO.	
ROADSIDE ENVIRONMENTAL PROJECT ENGINEER	
LEVEL III CERTIFIED BY: STACEY H. BAILEY, PE CERTIFICATION NUMBER: 3074 ISSUED: FEBRUARY 02, 2015	

CLEARING AND GRUBBING  
EROSION CONTROL FOR  
CONSTRUCTION SHEET 4

NAD 83/NSRS 2007

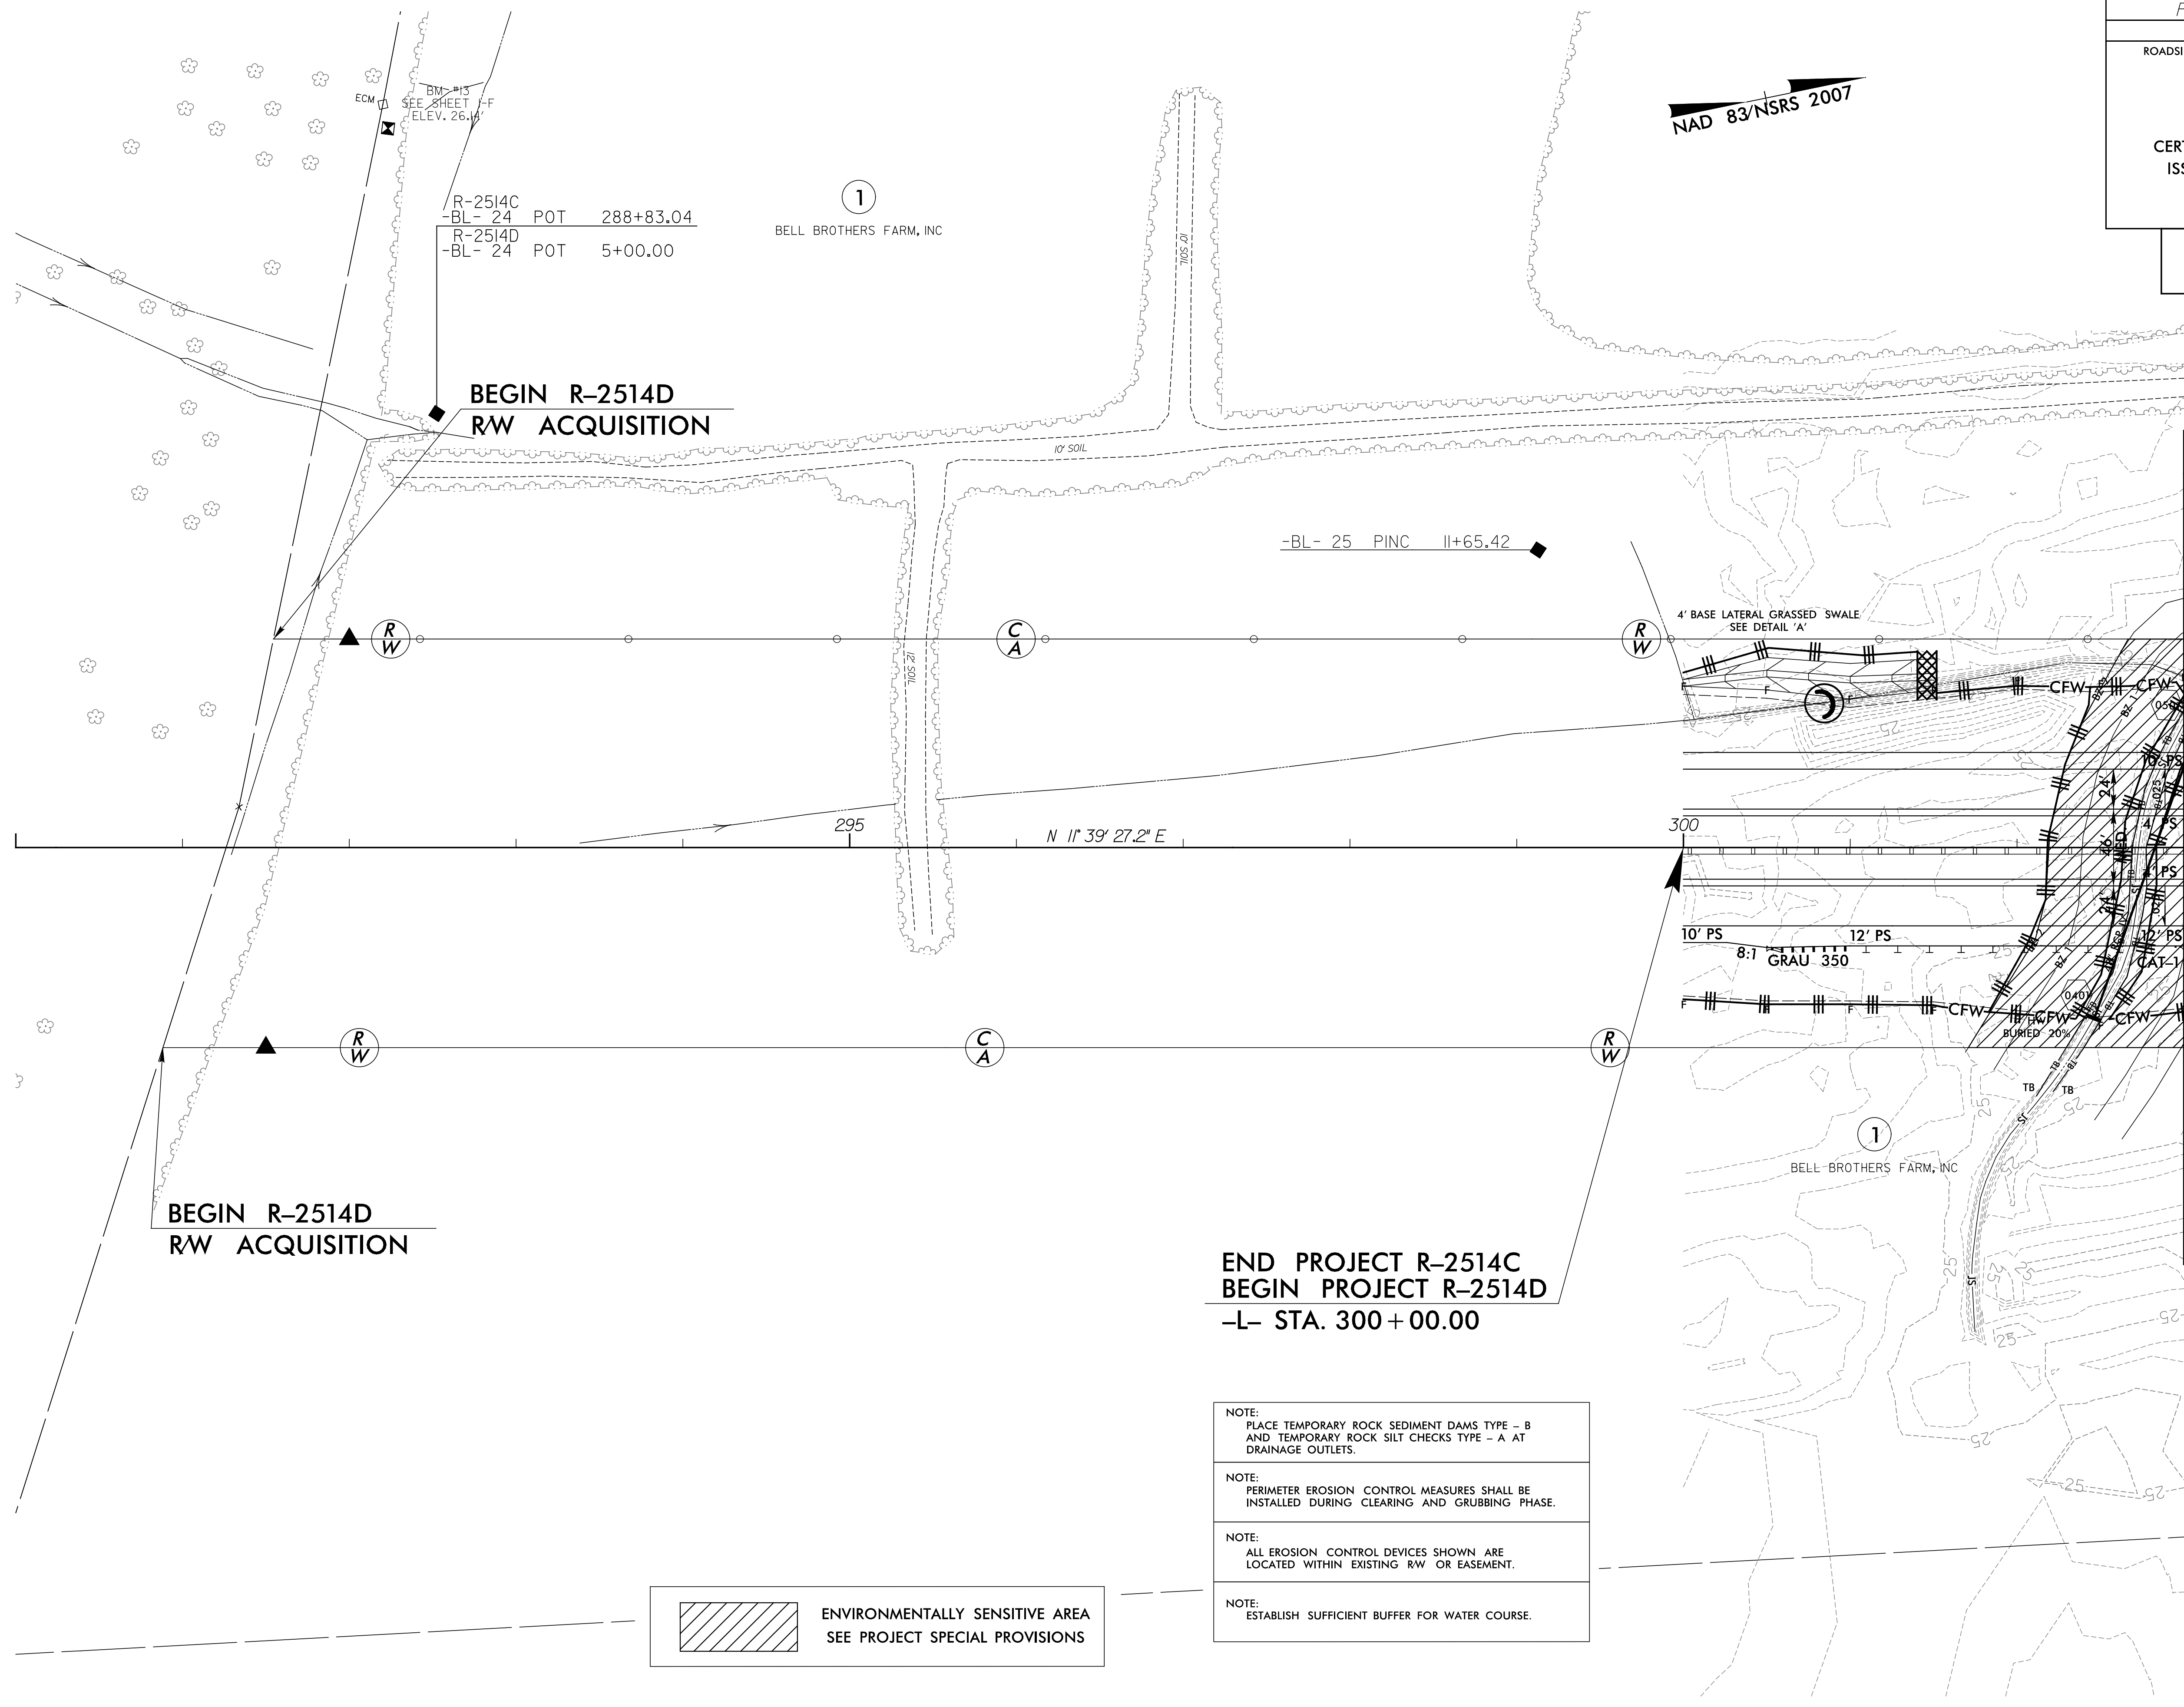

REVISIONS

MATCHLINE -L- STA. 303 + 00.00 SEE SHEET 5

- NOTE:  
PLACE TEMPORARY ROCK SEDIMENT DAMS TYPE - B AND TEMPORARY ROCK SILT CHECKS TYPE - A AT DRAINAGE OUTLETS.
- NOTE:  
PERIMETER EROSION CONTROL MEASURES SHALL BE INSTALLED DURING CLEARING AND GRUBBING PHASE.
- NOTE:  
ALL EROSION CONTROL DEVICES SHOWN ARE LOCATED WITHIN EXISTING RW OR EASEMENT.
- NOTE:  
ESTABLISH SUFFICIENT BUFFER FOR WATER COURSE.

 ENVIRONMENTALLY SENSITIVE AREA  
SEE PROJECT SPECIAL PROVISIONS

8/17/99  
R:\SYSTEMS\ESTIMATING\RA\PROJECTS\2514D\RA\RA-EC-4\CONST.4.dgn  
RA ENGINEERING, INC.