
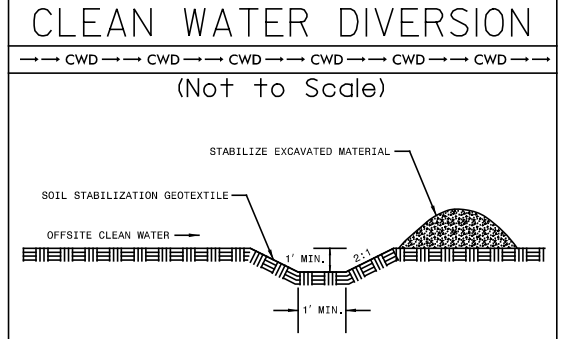


REVISIONS
REV. REVISION 6-24-14 (DWG) ADDED ADDITIONAL PUE AT -Y3- STA. 18+50.00 FT. ON PARCEL 1 (BELL BROTHERS FARM, INC.) REVISD PUE ON PARCELS 26 (WILLIAM A. HILL)

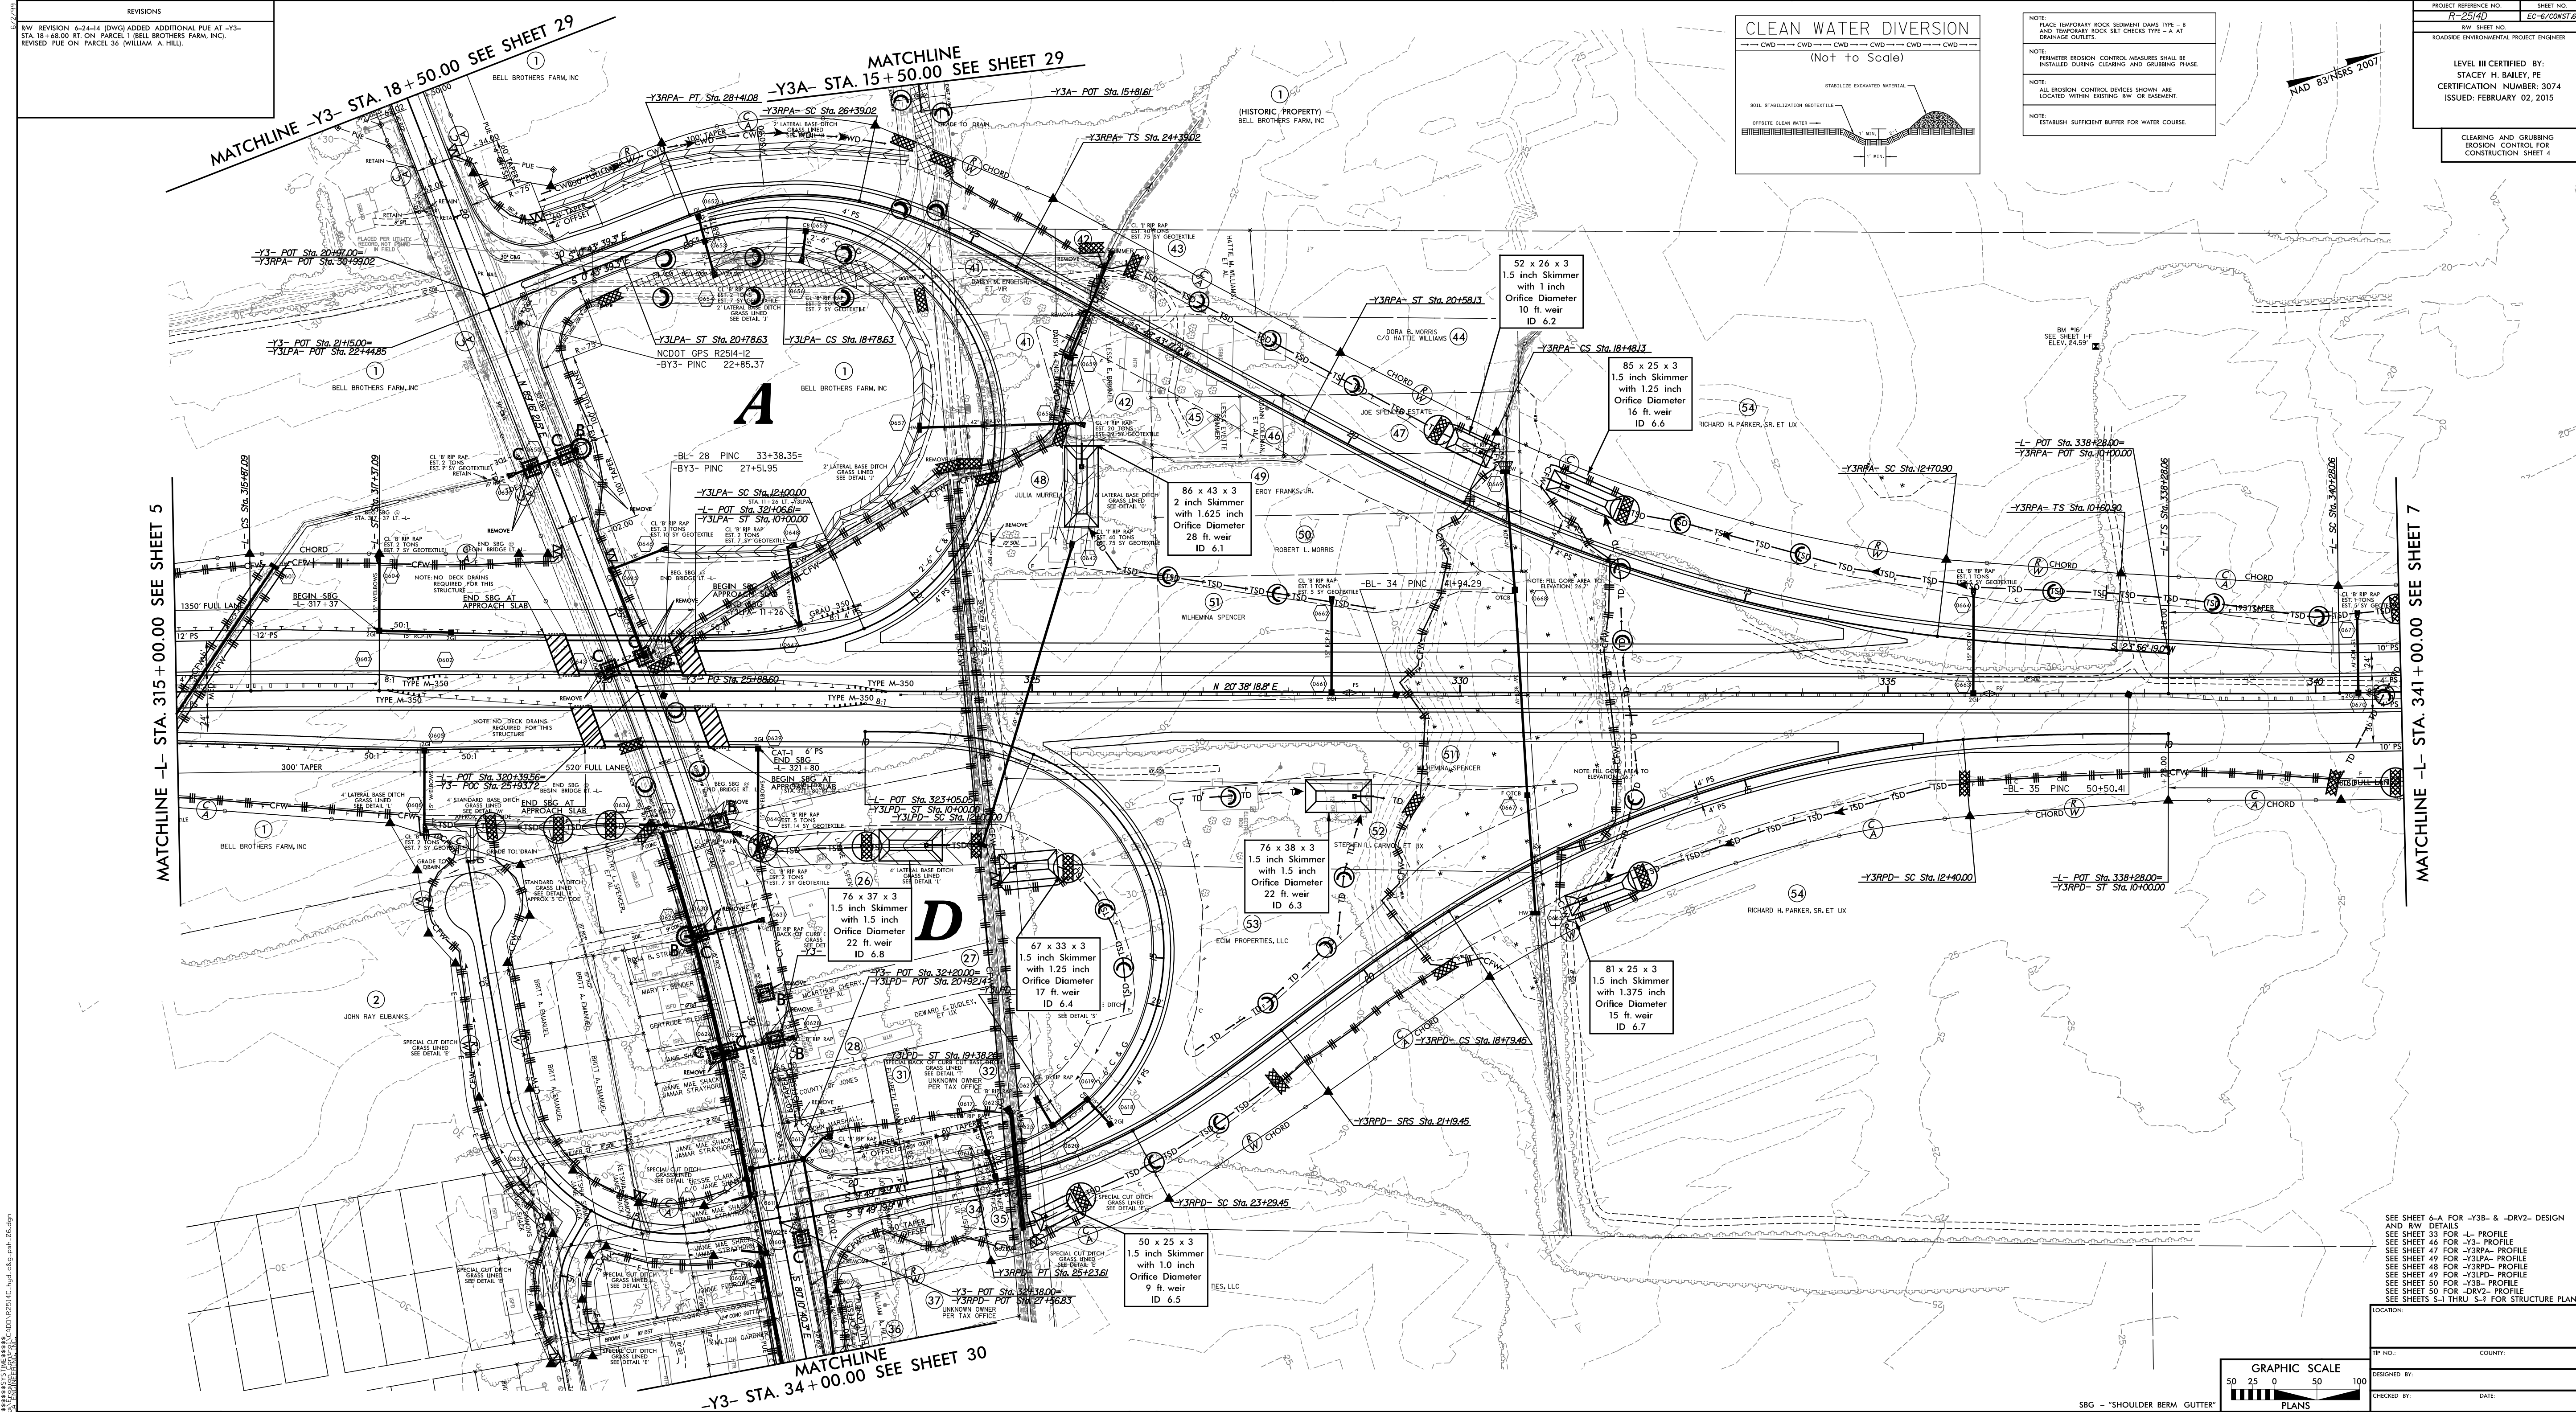


- NOTE: PLACE TEMPORARY ROCK SEDIMENT DAMS TYPE - B AND TEMPORARY ROCK BAY CHECKS TYPE - A AT DRAINAGE OUTLETS.
- NOTE: PERMETER EROSION CONTROL MEASURES SHALL BE INSTALLED DURING CLEARING AND GRUBBING PHASE.
- NOTE: ALL EROSION CONTROL DEVICES SHOWN ARE LOCATED WITHIN EXISTING RW OF EASEMENT.
- NOTE: ESTABLISH SUFFICIENT BUFFER FOR WATER COURSE.

PROJECT REFERENCE NO. **P-2514D**
 SHEET NO. **EC-2/CONSTR 7**
 REV. SHEET NO.
 ROADSIDE ENVIRONMENTAL PROJECT ENGINEER

LEVEL III CERTIFIED BY:
 STACEY H. BAILEY, PE
 CERTIFICATION NUMBER: 3074
 ISSUED: FEBRUARY 02, 2015

CLEARING AND GRUBBING
 EROSION CONTROL FOR
 CONSTRUCTION SHEET 4

REVISIONS

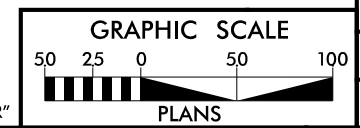

TP NO.	COUNTY:
DESIGNED BY:	DATE:
CHECKED BY:	DATE:

SEE SHEET 6-A FOR -Y3B- & -DRV2- DESIGN AND RW DETAILS
 SEE SHEET 33 FOR -L- PROFILE
 SEE SHEET 46 FOR -Y3- PROFILE
 SEE SHEET 47 FOR -Y3PA- PROFILE
 SEE SHEET 49 FOR -Y3PD- PROFILE
 SEE SHEET 48 FOR -Y3RD- PROFILE
 SEE SHEET 49 FOR -Y3LD- PROFILE
 SEE SHEET 50 FOR -Y3B- PROFILE
 SEE SHEET 50 FOR -DRV2- PROFILE
 SEE SHEETS S-1 THRU S-11 FOR STRUCTURE PLANS

SRG - "SHOULDER BERM, GUTTER"