



PROJECT REFERENCE NO.	SHEET NO.
R-2514D	EC-II/CONST.II
RW SHEET NO.	
ROADSIDE ENVIRONMENTAL PROJECT ENGINEER	
LEVEL III CERTIFIED BY: STACEY H. BAILEY, PE CERTIFICATION NUMBER: 3074 ISSUED: FEBRUARY 02, 2015	

CLEARING AND GRUBBING
EROSION CONTROL FOR
CONSTRUCTION SHEET 11

NAD 83/NSRS 2007

MATCHLINE -L- STA. 396 + 00.00 SEE SHEET 10

MATCHLINE -L- STA. 409 + 00.00 SEE SHEET 12

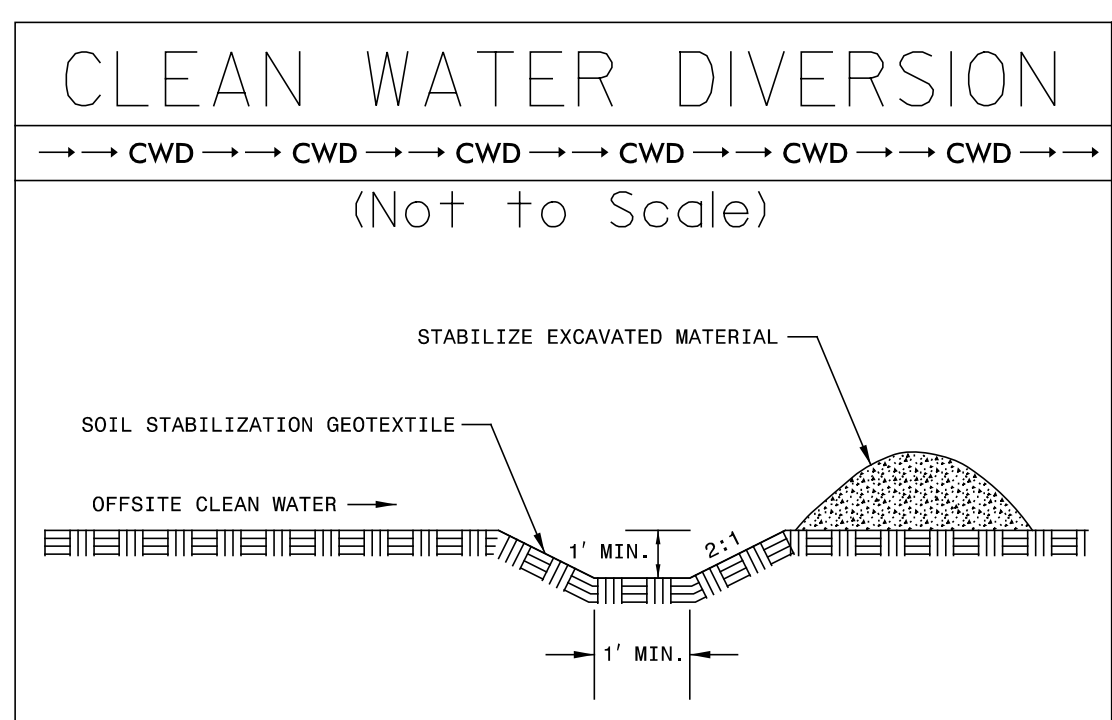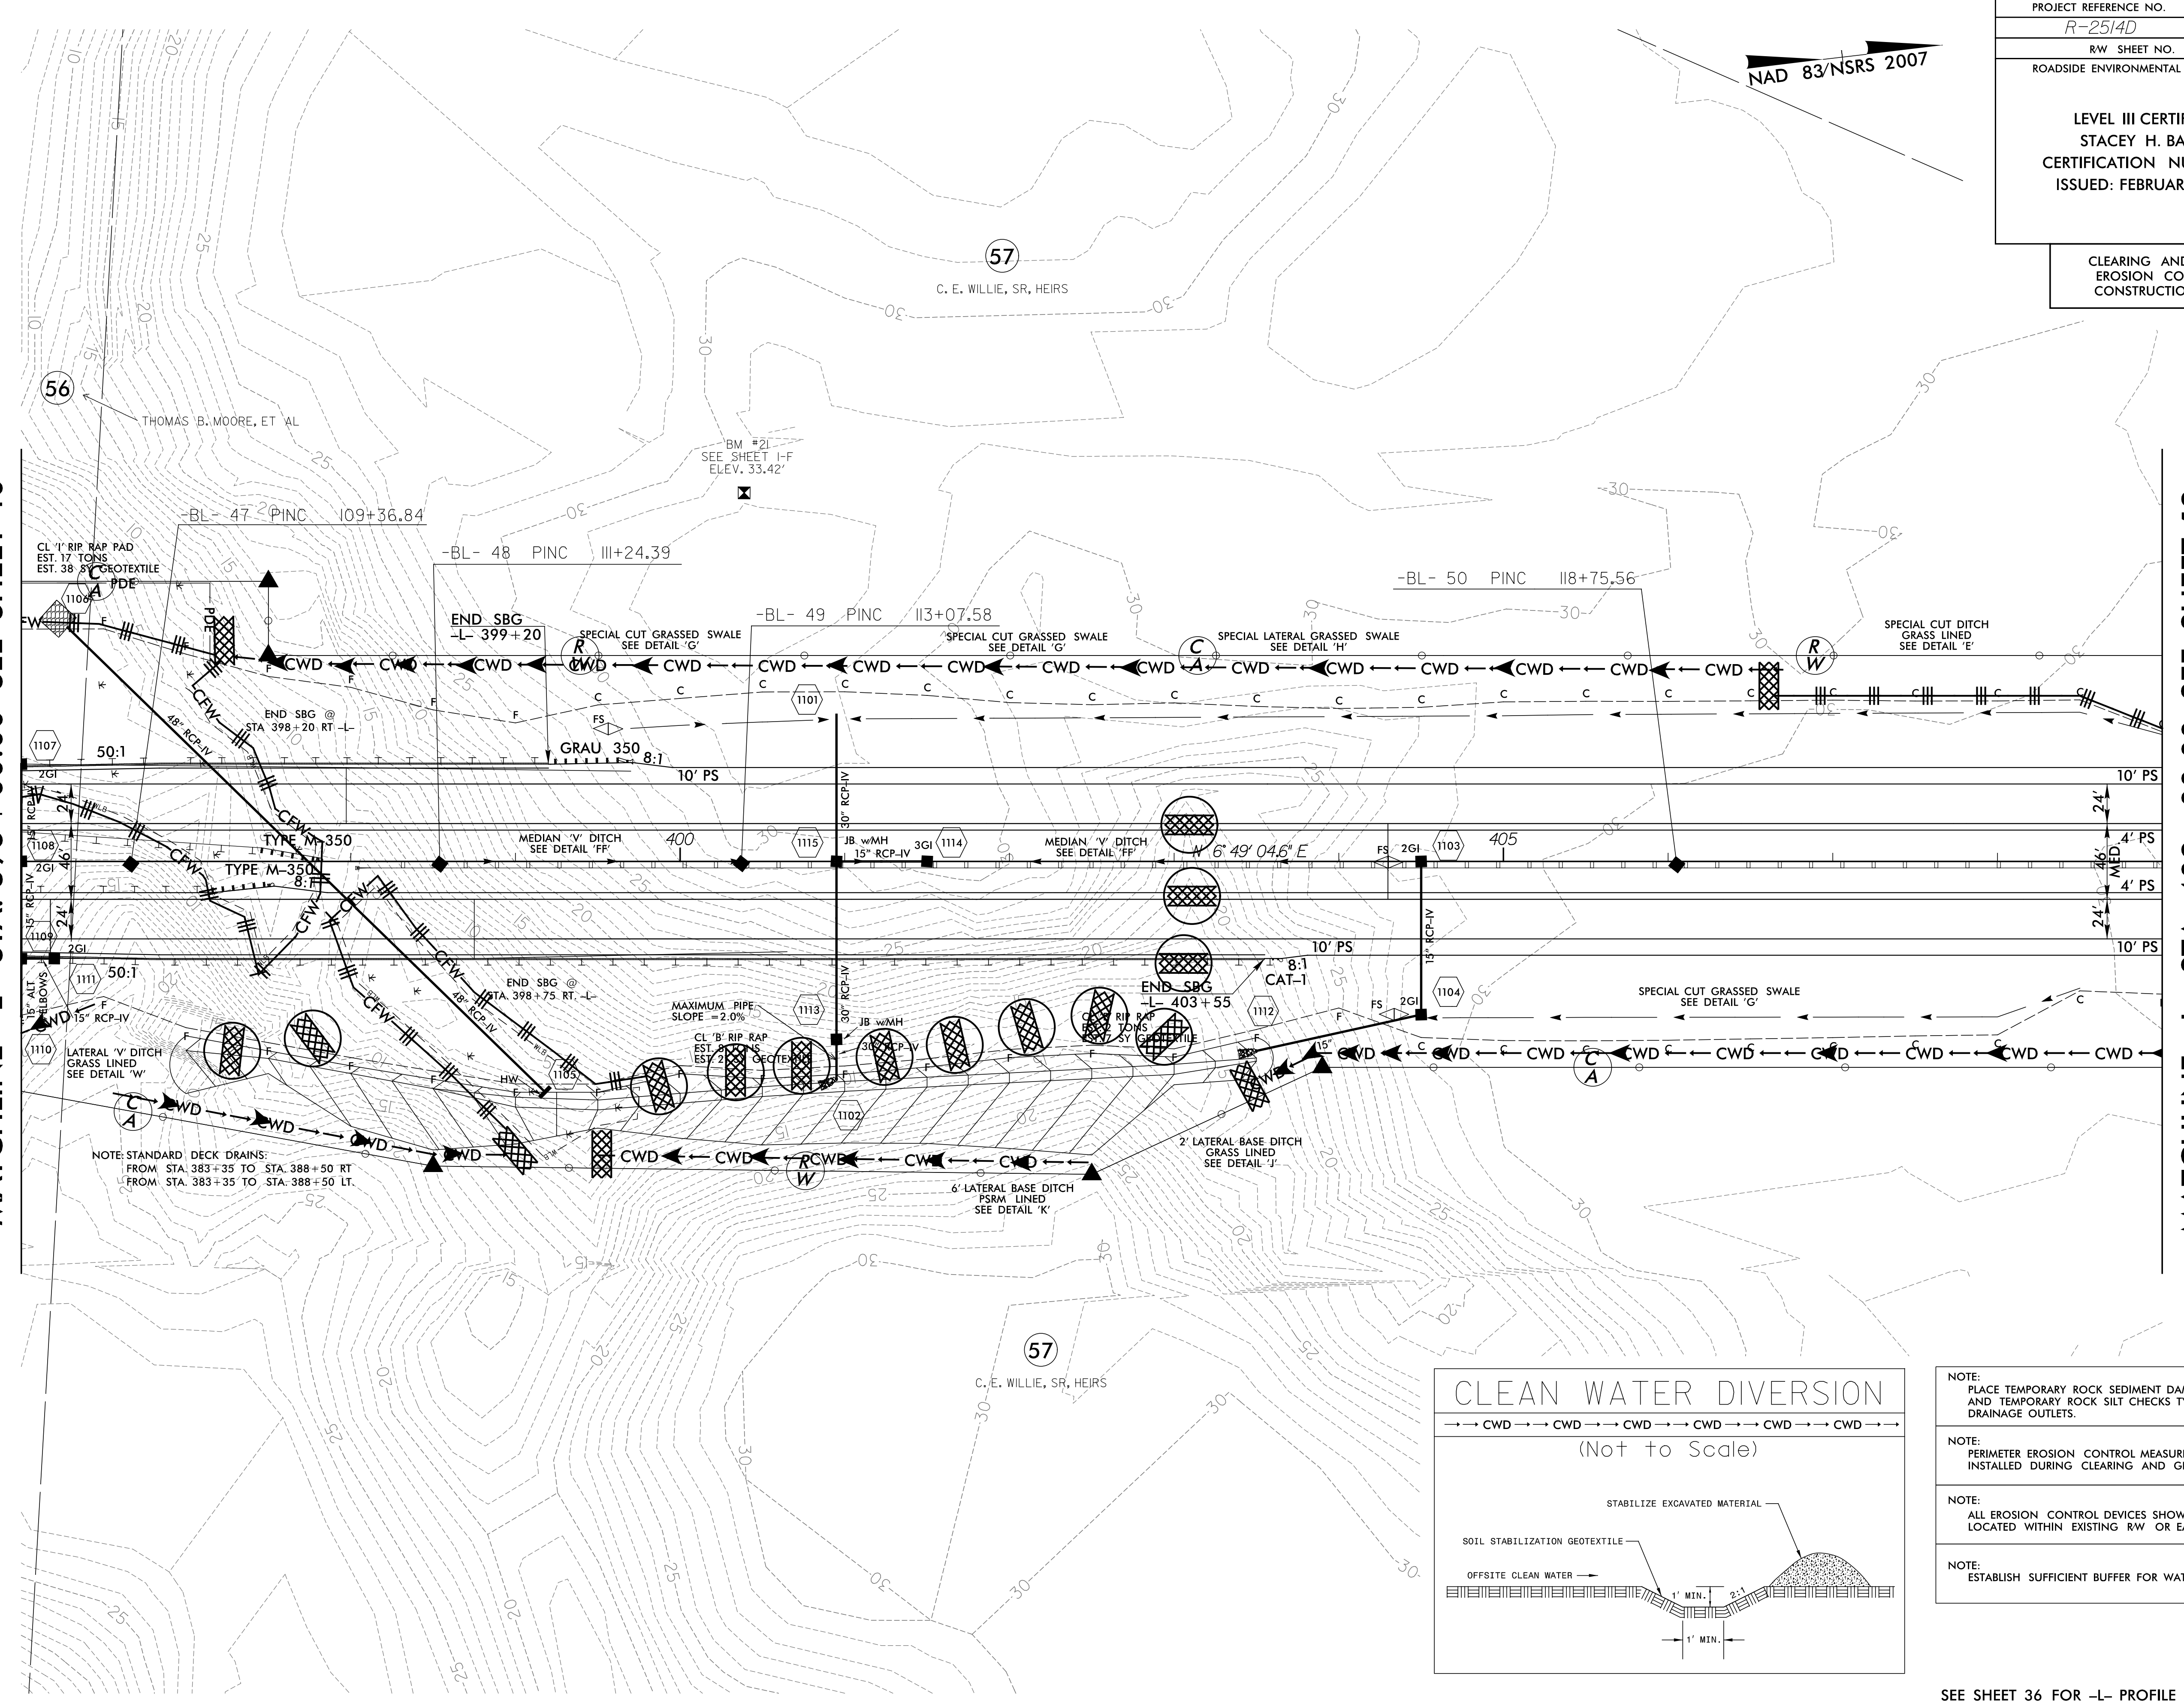

- NOTE: PLACE TEMPORARY ROCK SEDIMENT DAMS TYPE - B AND TEMPORARY ROCK SILT CHECKS TYPE - A AT DRAINAGE OUTLETS.
- NOTE: PERIMETER EROSION CONTROL MEASURES SHALL BE INSTALLED DURING CLEARING AND GRUBBING PHASE.
- NOTE: ALL EROSION CONTROL DEVICES SHOWN ARE LOCATED WITHIN EXISTING RW OR EASEMENT.
- NOTE: ESTABLISH SUFFICIENT BUFFER FOR WATER COURSE.

SBG - "SHOULDER BERM GUTTER"

SEE SHEET 36 FOR -L- PROFILE
SEE SHEETS S-1 THRU S-? FOR STRUCTURE PLANS

REVISIONS

8/17/99
R:\Projects\2514D\EC-II\CONST.II.dgn
Control\CA00D\R2514D_hyd\ec&g_psh.11.dgn
SYSTEMTIME: 8/17/2015 10:58:58 AM
PLOT: 8/17/2015 10:58:58 AM
ICA ENGINEERING, INC.